
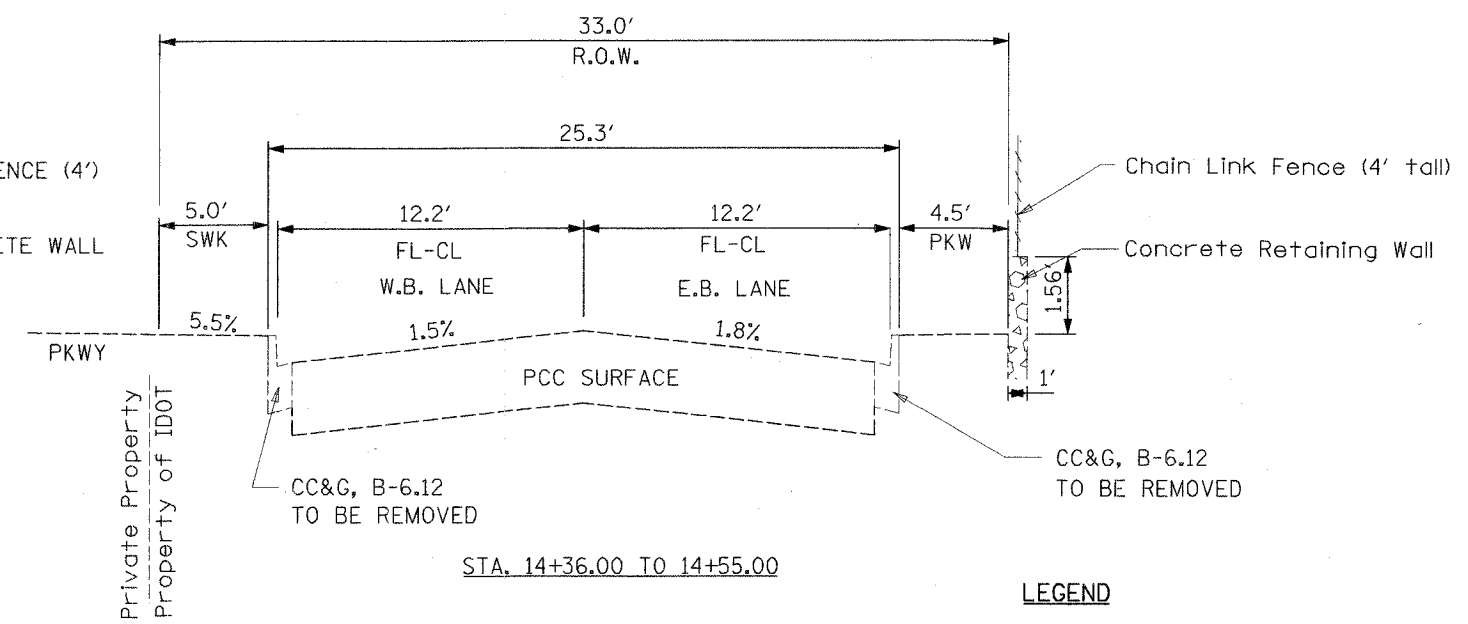
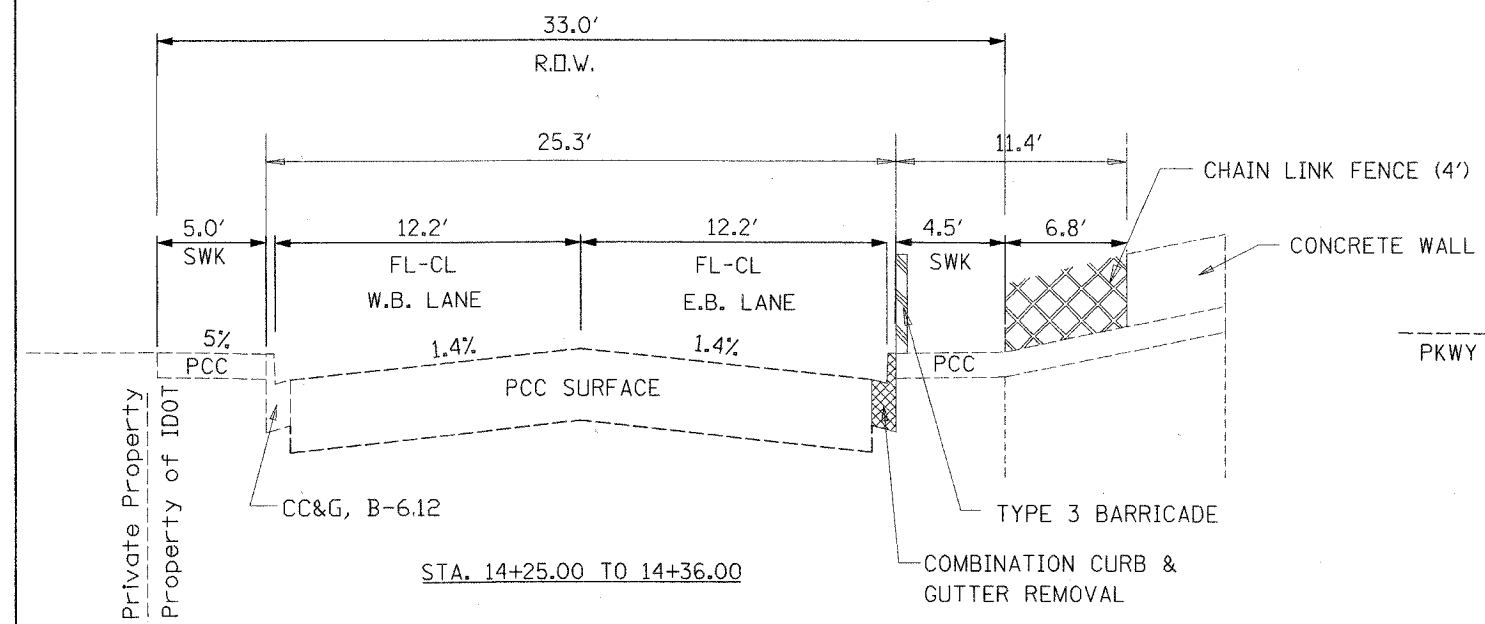
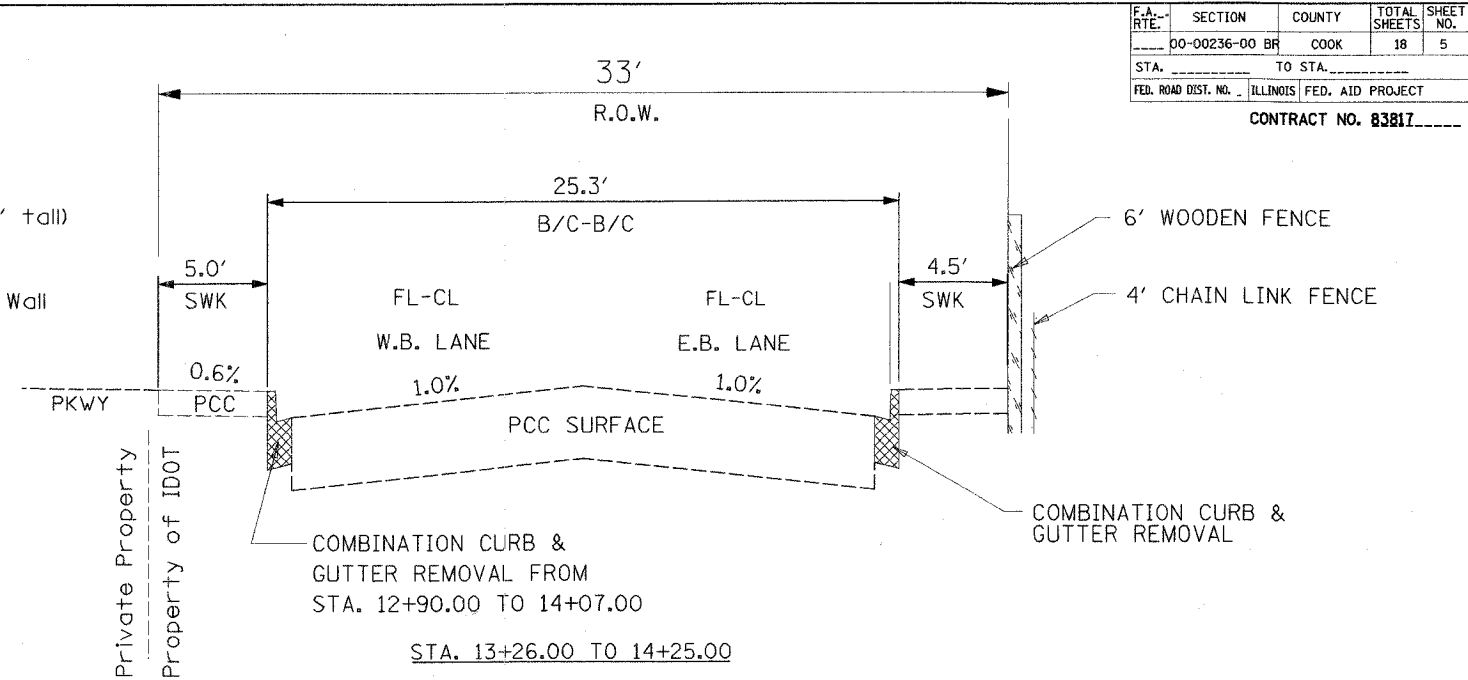


F.A. RTE.	SECTION	COUNTY	TOTAL SHEETS	SHEET NO.
00-00236-00 BR	COOK	18	5	
STA.	TO STA.			
FED. ROAD DIST. NO.	ILLINOIS FED. AID PROJECT			
CONTRACT NO. 83817				

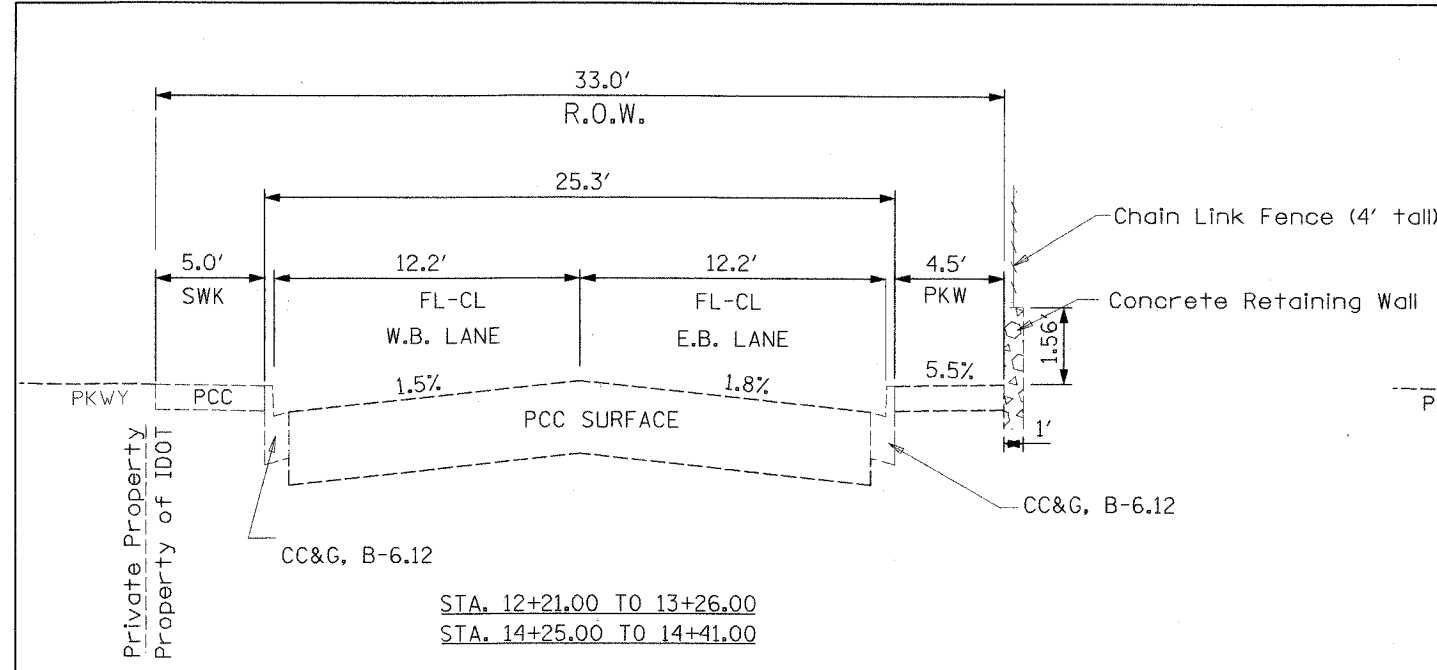

**LEGEND**

COMBINATION CURB & GUTTER REMOVAL

REVISIONS	
NAME	DATE

ILLINOIS DEPARTMENT OF TRANSPORTATION

HOME AVE PEDESTRAIN BRIDGE IMPROVEMENT

EXISTING TYPICAL SECTIONS

HARRISON AVENUE

SCALE: NOT TO SCALE

DATE: 9/15/2005

DRAWN BY FG

CHECKED BY SC

PLOT DATE = 04/28/05  
FILE NAME = 04/28/05  
PLOT SCALE = 1/8"=1'-0"  
REFERENCE = 04/28/05