
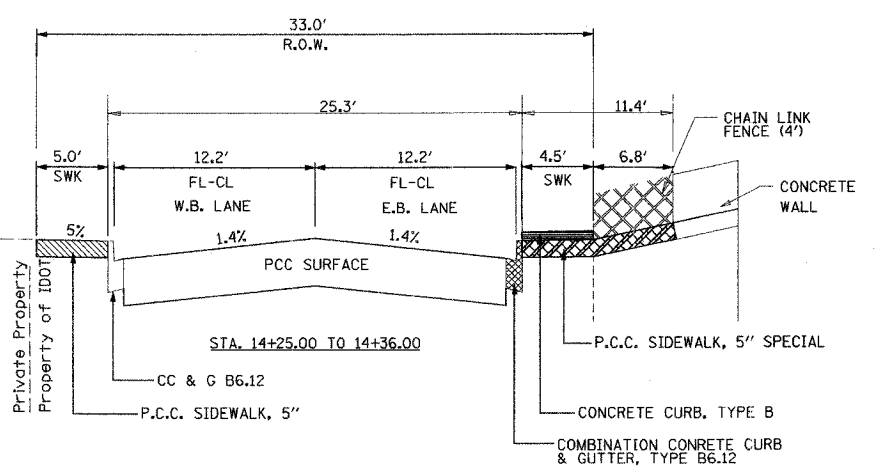
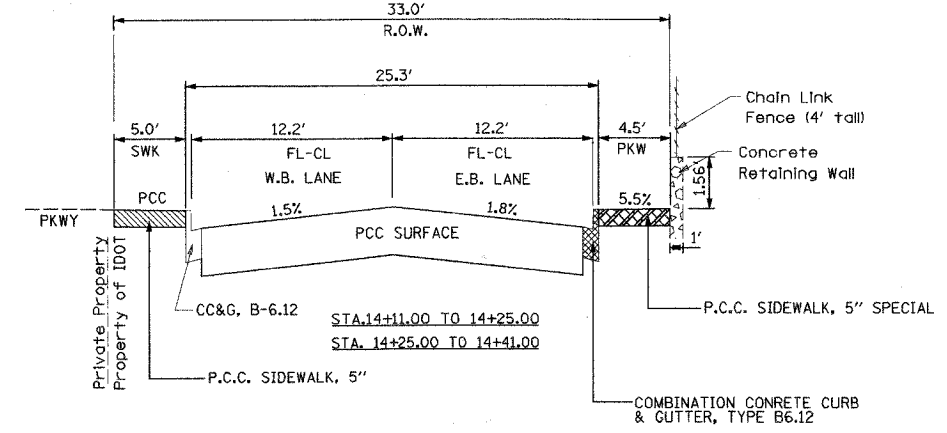
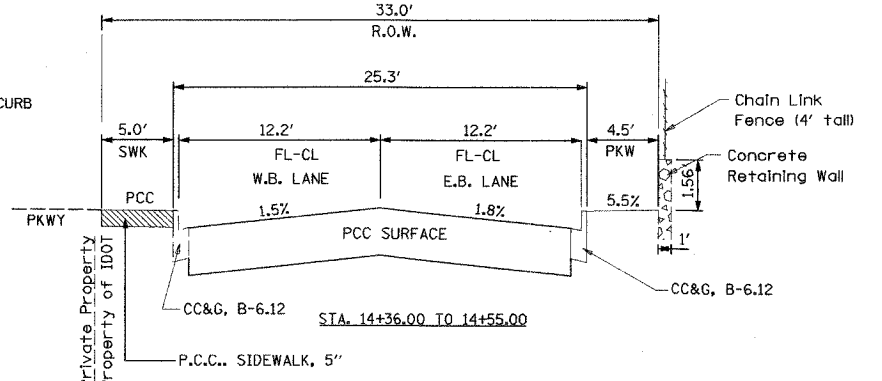
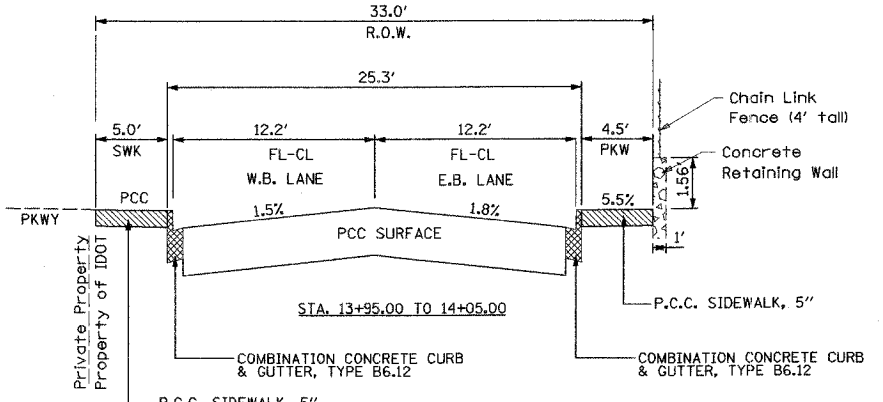
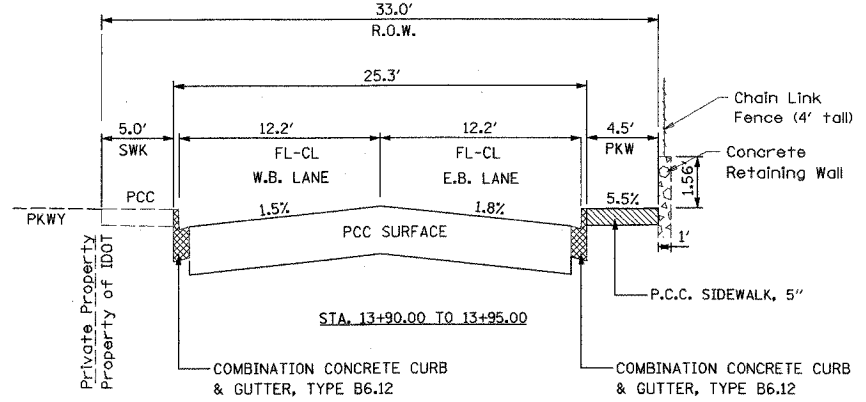
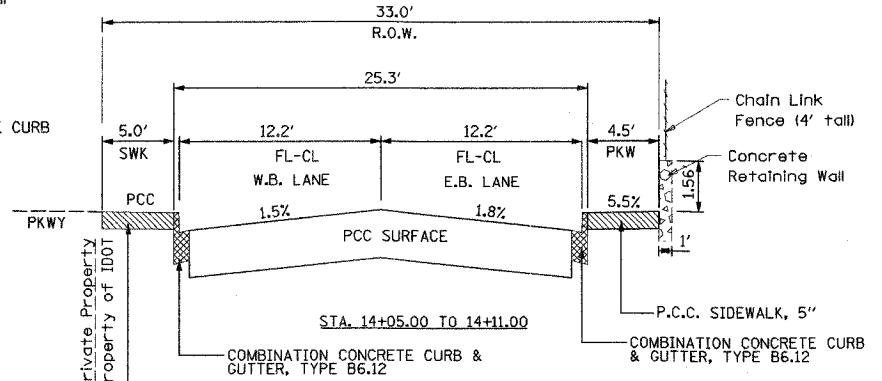
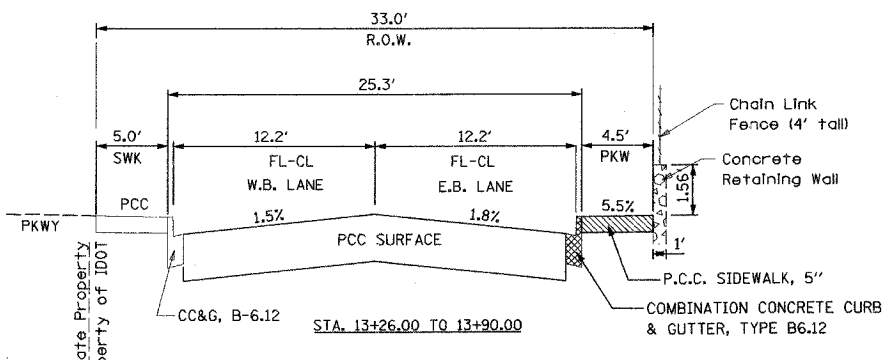


F.A. RT.	SECTION	COUNTY	TOTAL SHEETS	SHEET NO.
	00-00236-00 BR	COOK	18	6
STA.	TO STA.			
FED. ROAD DIST. NO.	ILLINOIS	FED. AID PROJECT		

CONTRACT NO. 83817

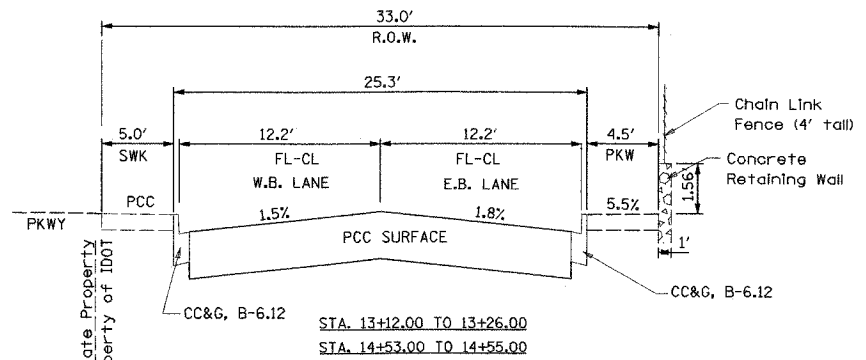

**LEGEND**

- PORTLAND CEMENT CONCRETE SIDEWALK, 5"
- PORTLAND CEMENT CONCRETE SIDEWALK, 5" SPECIAL
- CONCRETE CURB, TYPE B
- COMBINATION CONCRETE GUTTER & GUTTER, TYPE B6.12

REVISIONS	
NAME	DATE

ILLINOIS DEPARTMENT OF TRANSPORTATION  
 HOME AVE PEDESTRAIN BRIDGE IMPROVEMENT  
 PROPOSED TYPICAL SECTIONS  
 HARRISON AVENUE  
 SCALE: NOT TO SCALE  
 DATE: 9/15/2005  
 DRAWN BY FG  
 CHECKED BY SC

DATE = 08/15/05  
 FILE NAME = #FILE#  
 PLOT SCALE = #SCALE#  
 REFERENCE = #REF#