
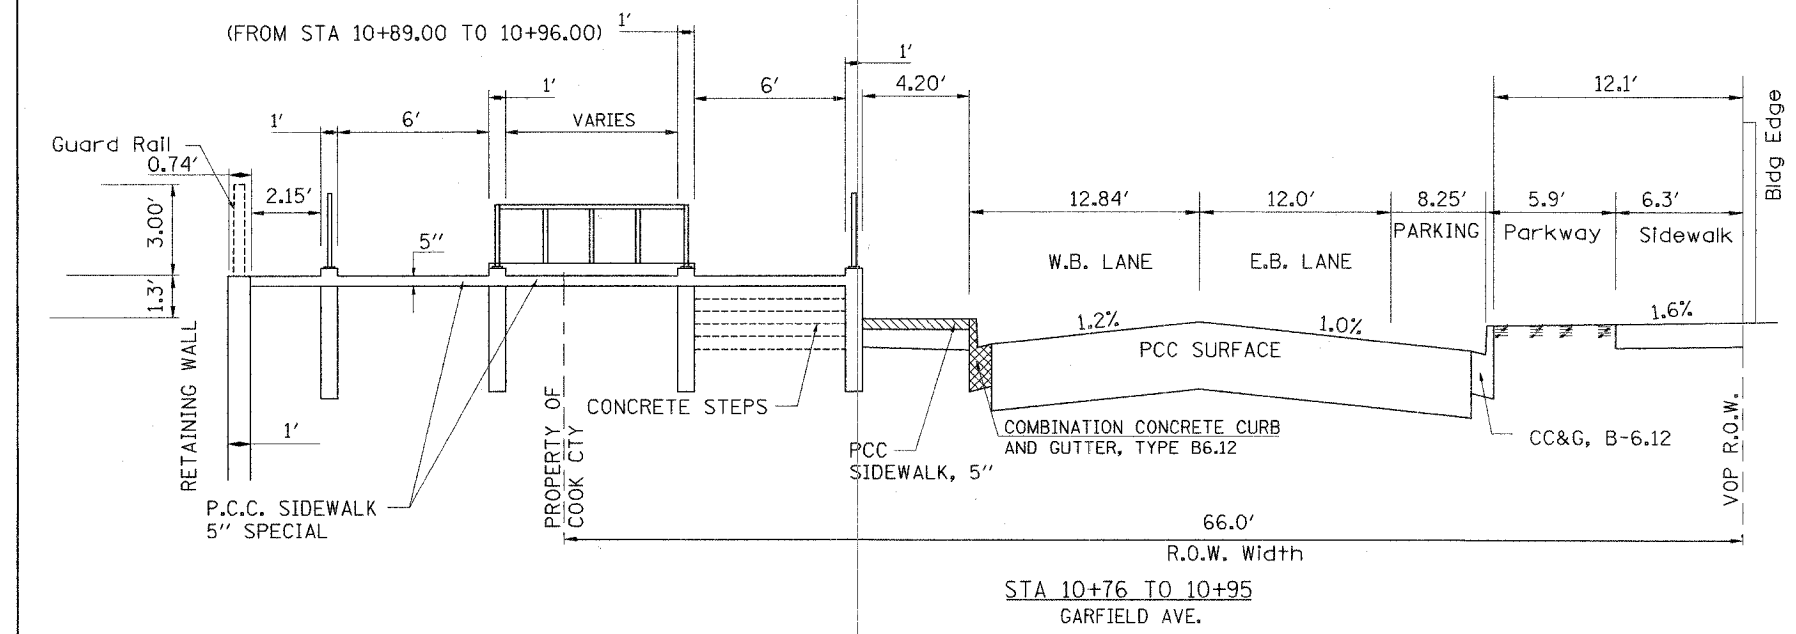
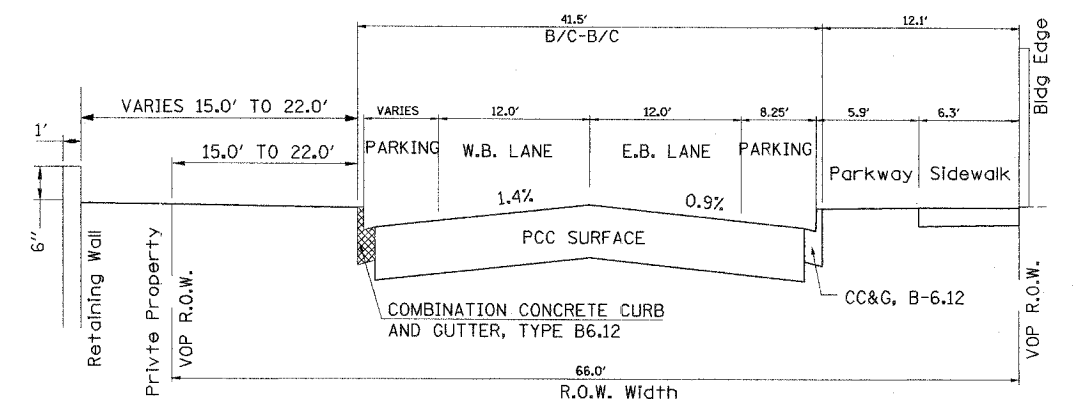
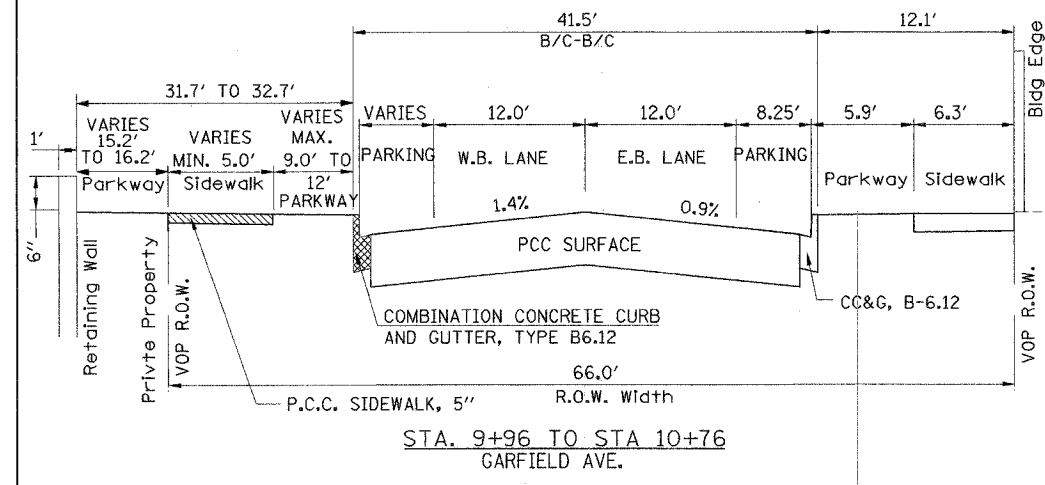
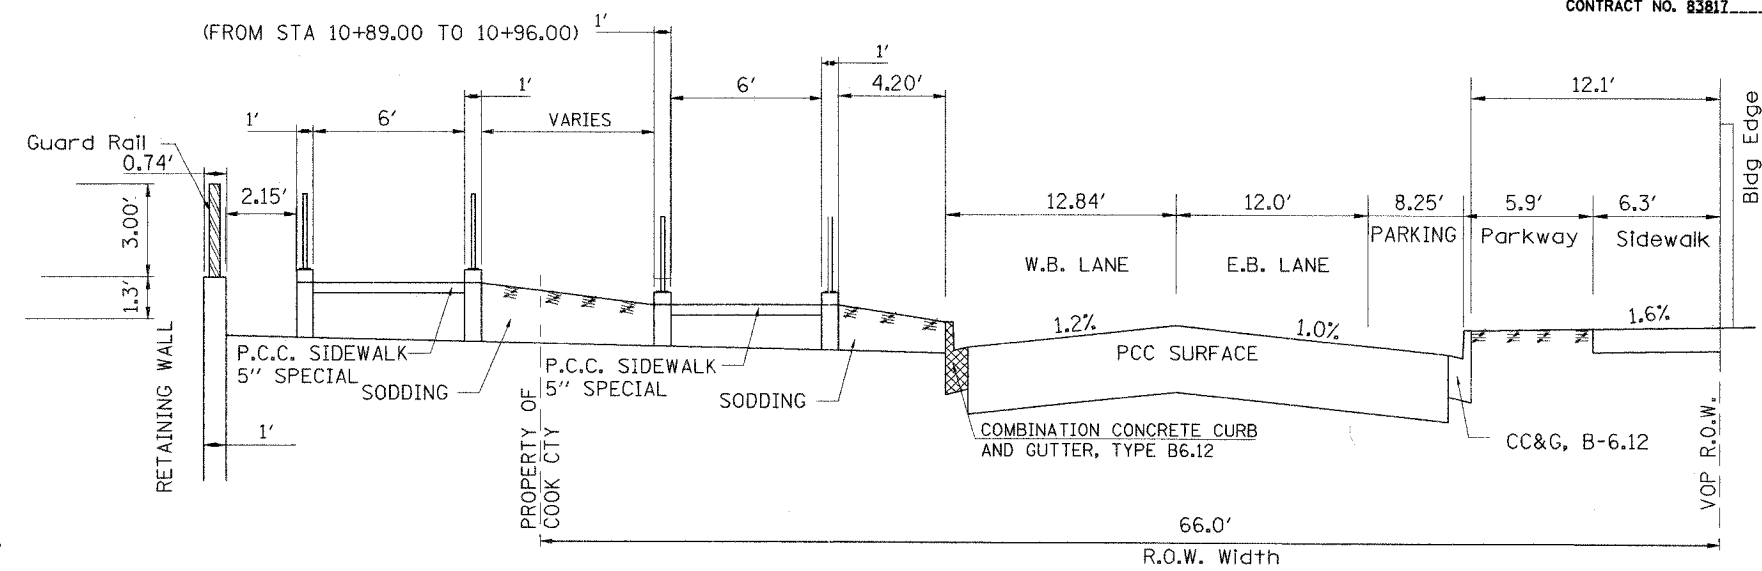


F.A. RTE.	SECTION	COUNTY	TOTAL SHEETS	SHEET NO.
DO-00236-00 BR		COOK	18	7
STA.		TO STA.		
FED. ROAD DIST. NO.		ILLINOIS FED. AID PROJECT		

CONTRACT NO. 83817

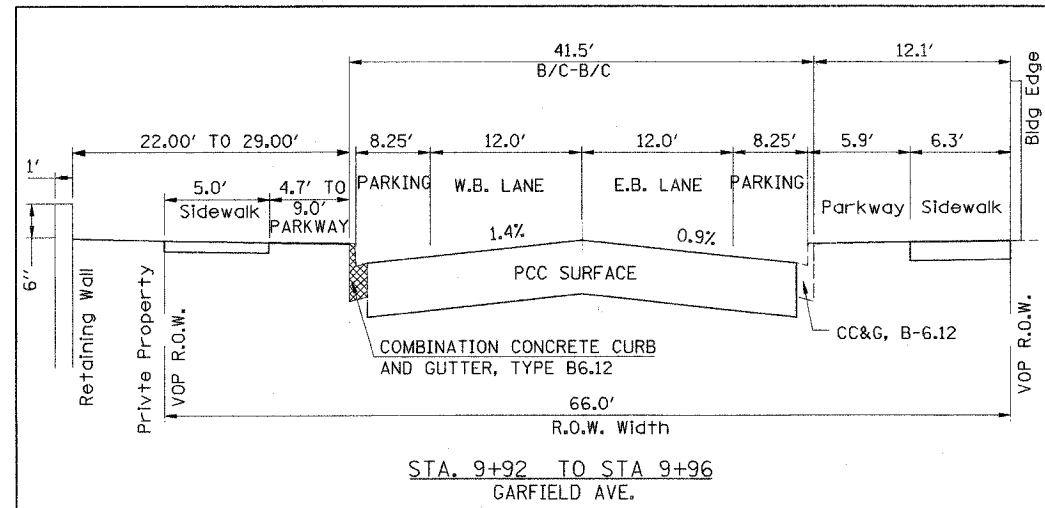

REVISIONS	
NAME	DATE

ILLINOIS DEPARTMENT OF TRANSPORTATION
HOME AVE PEDESTRAIN BRIDGE IMPROVEMENT
PROPOSED TYPICAL SECTIONS
GARFIELD STREET
SCALE: NOT TO SCALE
DATE: 9/15/2005
DRAWN BY FG
CHECKED BY SC

PLOT DATE = 9/20/2005
FILE NAME = #FILE#
PLOT SCALE = #SCALE#
REFERENCE = #REF#