



F.A. RTE.	SECTION	COUNTY	TOTAL SHEETS	SHEET NO.
00-00236-00 BR	COOK	18	10	
STA.	TO STA.			
FED. ROAD DIST. NO.		ILLINOIS	FED. AID PROJECT	
CONTRACT NO. 83817				

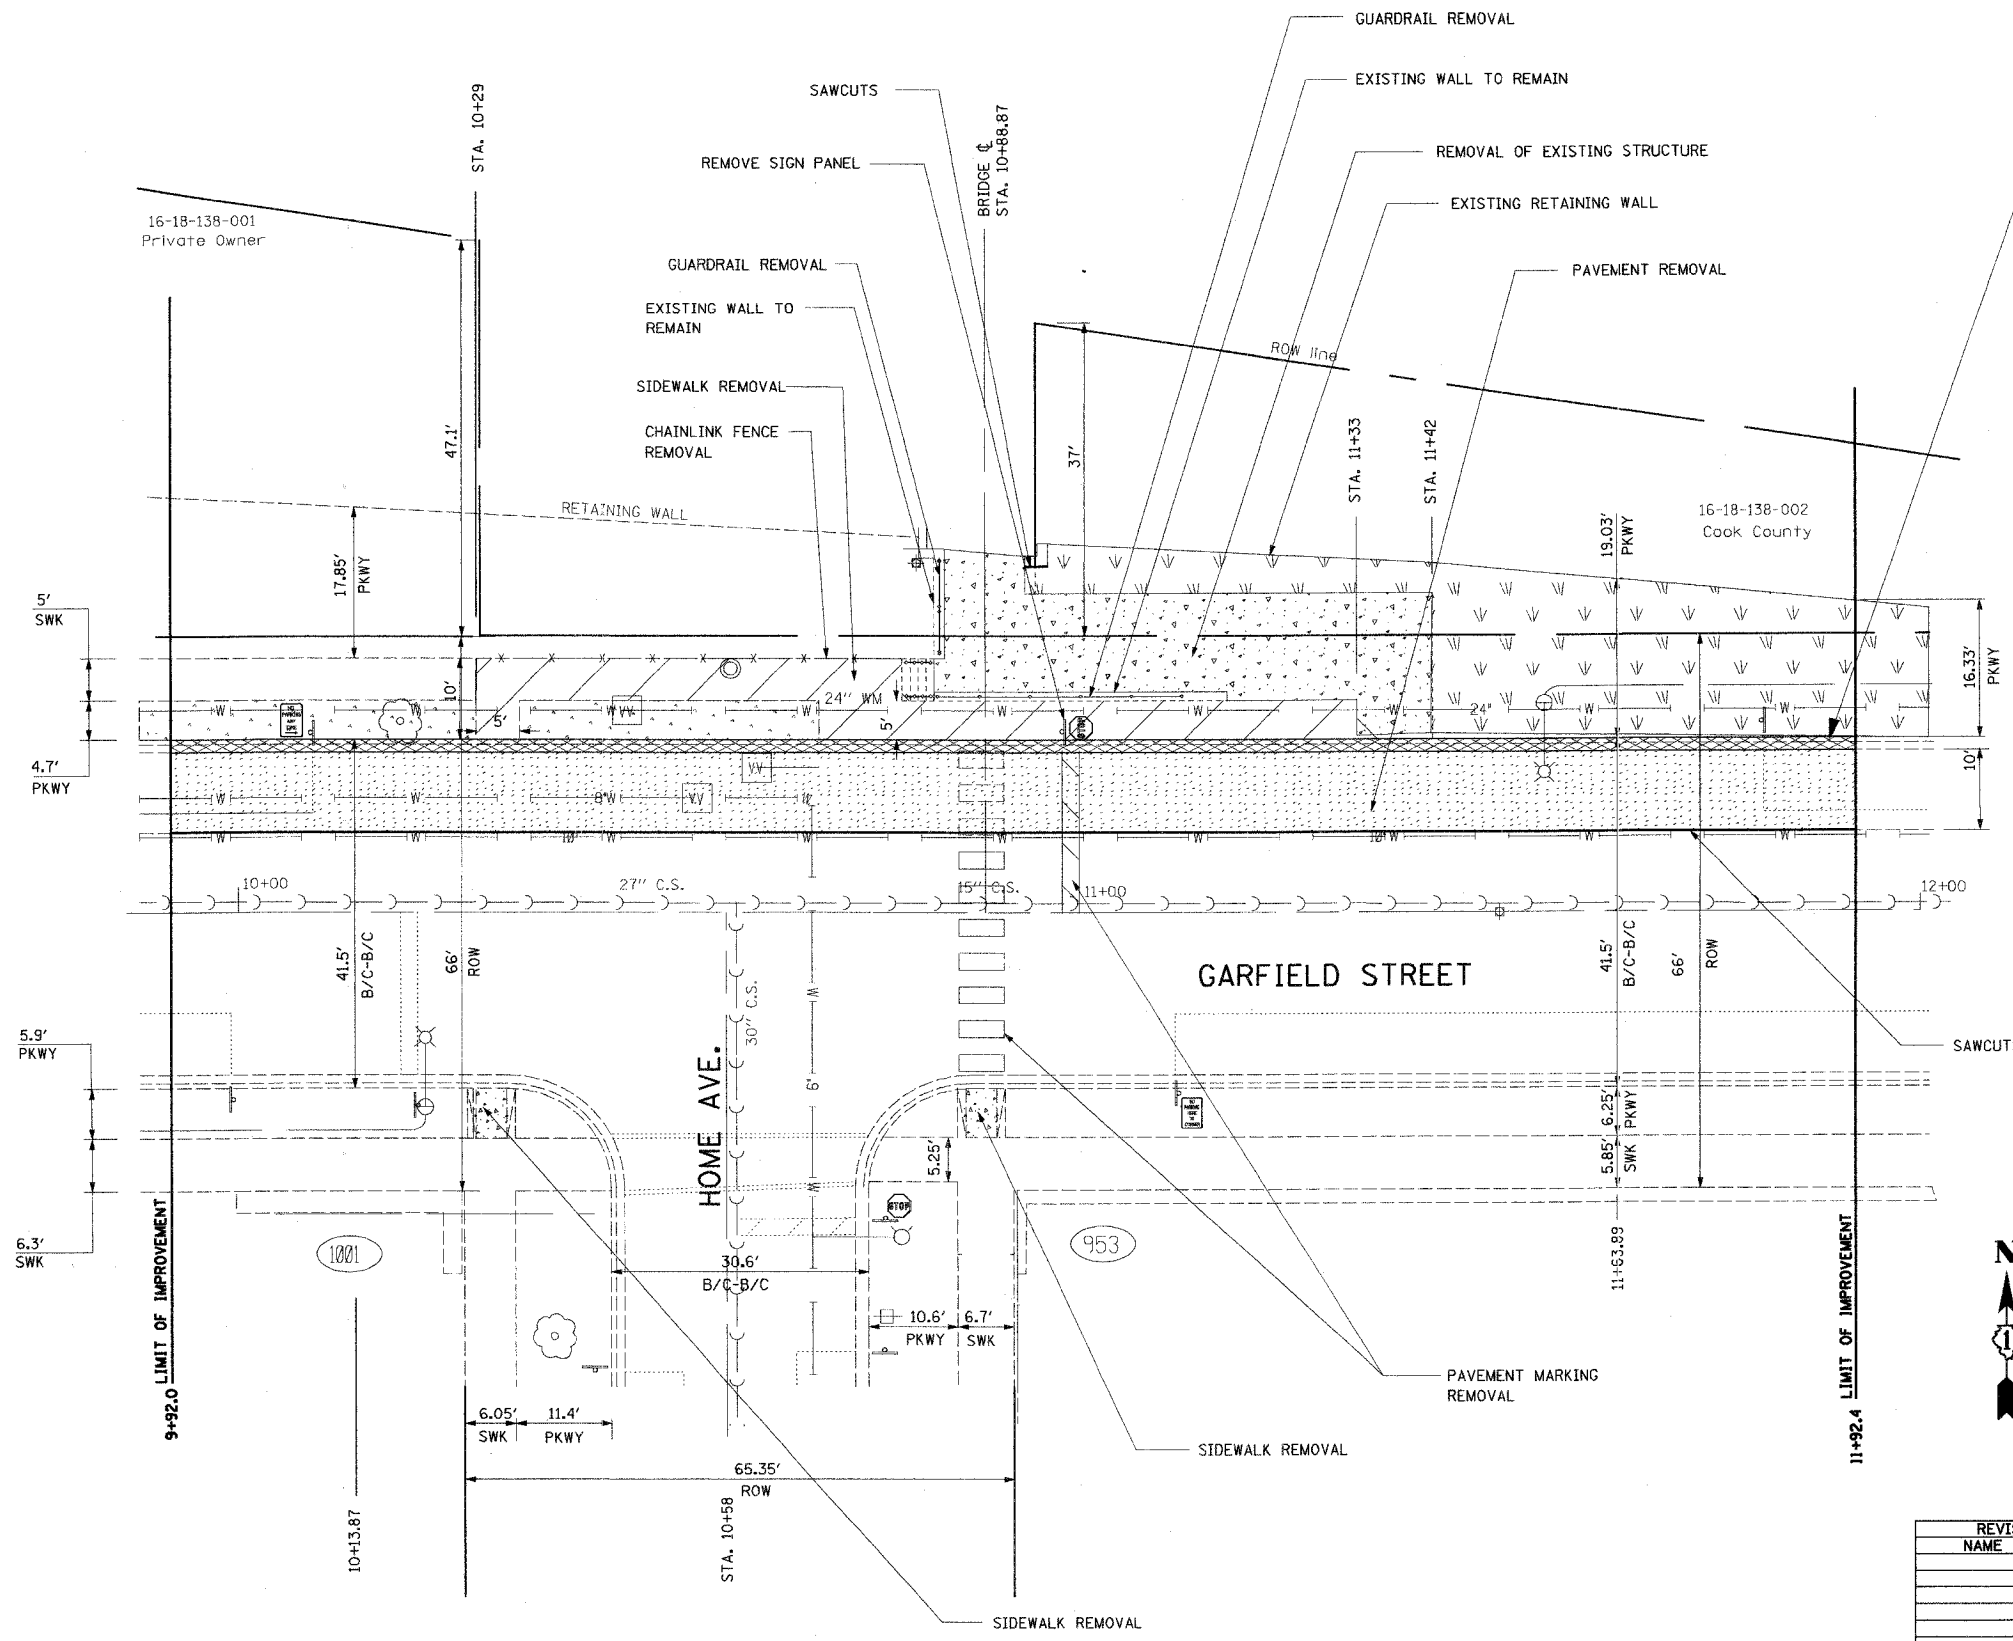

- EXISTING LEGEND**
- TREE
 - WATER MAIN
 - R. O. W.
 - VALVE VAULT
 - STRUCTURE
 - COMBINED STORM SEWER
 - EXISTING STOP SIGN
 - LANDSCAPE
 - EXISTING CURB AND GUTTER
 - STREET CENTER LINE
 - BUILDING ADDRESS
 - EXISTING FIRE HYDRANT

- REMOVAL LEGEND**
- SIDEWALK REMOVAL
 - CURB AND GUTTER REMOVAL
 - PAVEMENT REMOVAL
 - REMOVAL OF EXISTING STRUCTURE
 - GUARDRAIL REMOVAL
 - CHAIN LINK FENCE REMOVAL

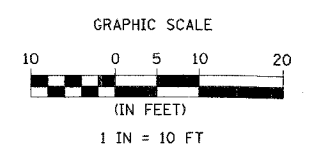

REVISIONS	
NAME	DATE

ILLINOIS DEPARTMENT OF TRANSPORTATION

HOME AVE PEDESTRAIN BRIDGE IMPROVEMENT
HOME AVE AND GARFIELD STREET
EXISTING CONDITIONS

SCALE: 1" = 10'
DATE: 9/15/2005

DRAWN BY FG
CHECKED BY SC

PLOT DATE = 09/15/05
FILE NAME = #FILE#
REFERENCE = #REF#