



F.A. RTE.	SECTION	COUNTY	TOTAL SHEETS	SHEET NO.
	DO-00236-00 BR	COOK	18	12
STA.	TO STA.			
FED. ROAD DIST. NO.	ILLINOIS	FED. AID PROJECT		
CONTRACT NO. 83817				

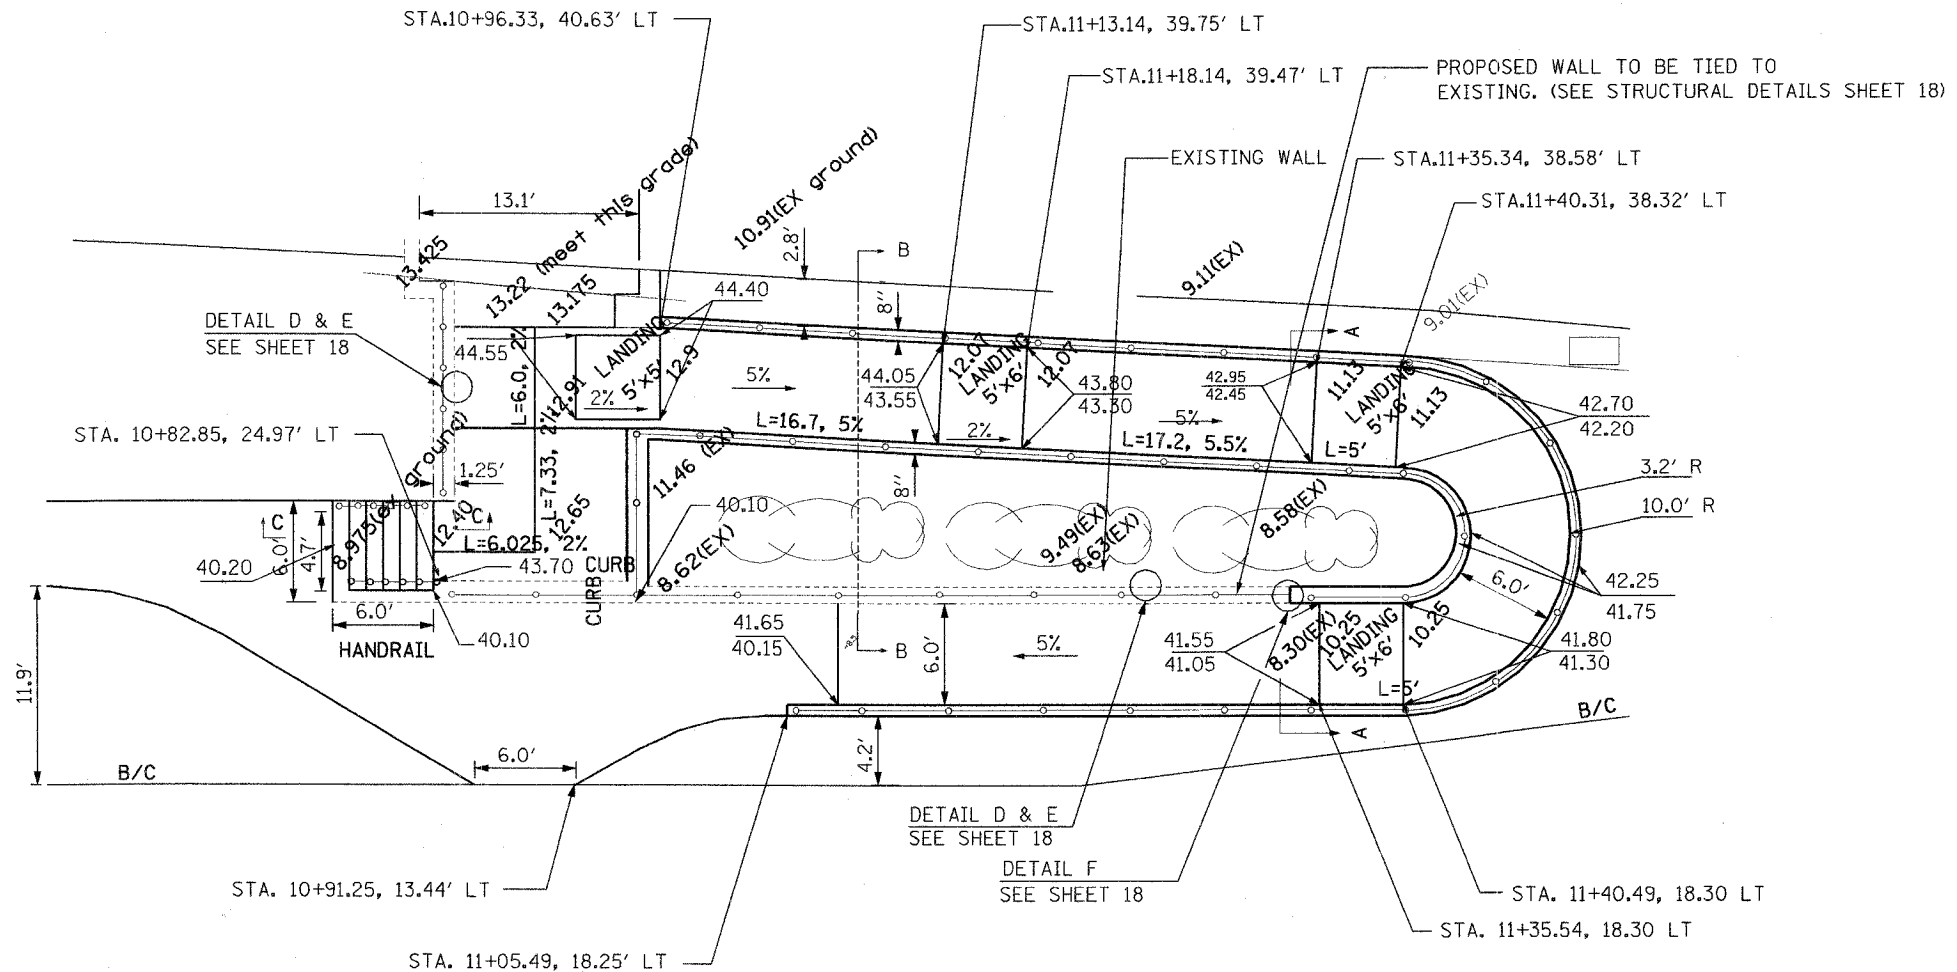

**LEGEND:**

42.30	WALL ELEVATION
42.20	SLAB ELEVATION

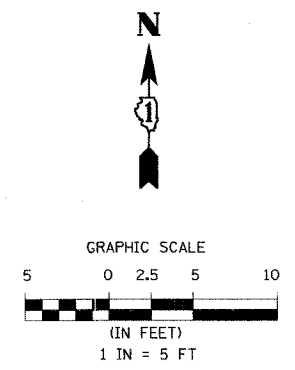

REVISIONS		ILLINOIS DEPARTMENT OF TRANSPORTATION
NAME	DATE	
		HOME AVE PEDESTRIAN BRIDGE IMPROVEMENT PROPOSED GARFIELD RAMP DETAILS

SCALE: 1" = 5'  
DATE: 9/15/2005

DRAWN BY FG  
CHECKED BY SC

PLOT DATE = #DATE#  
FILE NAME = #FILE#  
SCALE = #SCALE#  
REFERENCE = #REF#