
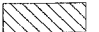

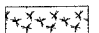









F.A. RTE.	SECTION	COUNTY	TOTAL SHEETS	SHEET NO.
00-00236-00 BR	COOK		18	14
STA.	TO STA.			
FED. ROAD DIST. NO.	ILLINOIS FED. AID PROJECT			
CONTRACT NO. 83817				

LEGEND

-  PCC PAVEMENT, 9"
-  PCC SIDEWALK, 5"
-  PCC SIDEWALK, 5" SPECIAL
-  TOPSOIL AND SODDING
-  COMBINATION CONCRETE CURB AND GUTTER TYPE B6.12 (MODIFIED)
-  PIPE HAND RAIL
-  DETECTIBLE WARNINGS
-  PAVEMENT MARKING TAPE, TYPE 3, 24"
-  PAVEMENT MARKING TAPE, TYPE 3, 12"
-  CHAIN LINK FENCE REMOVAL

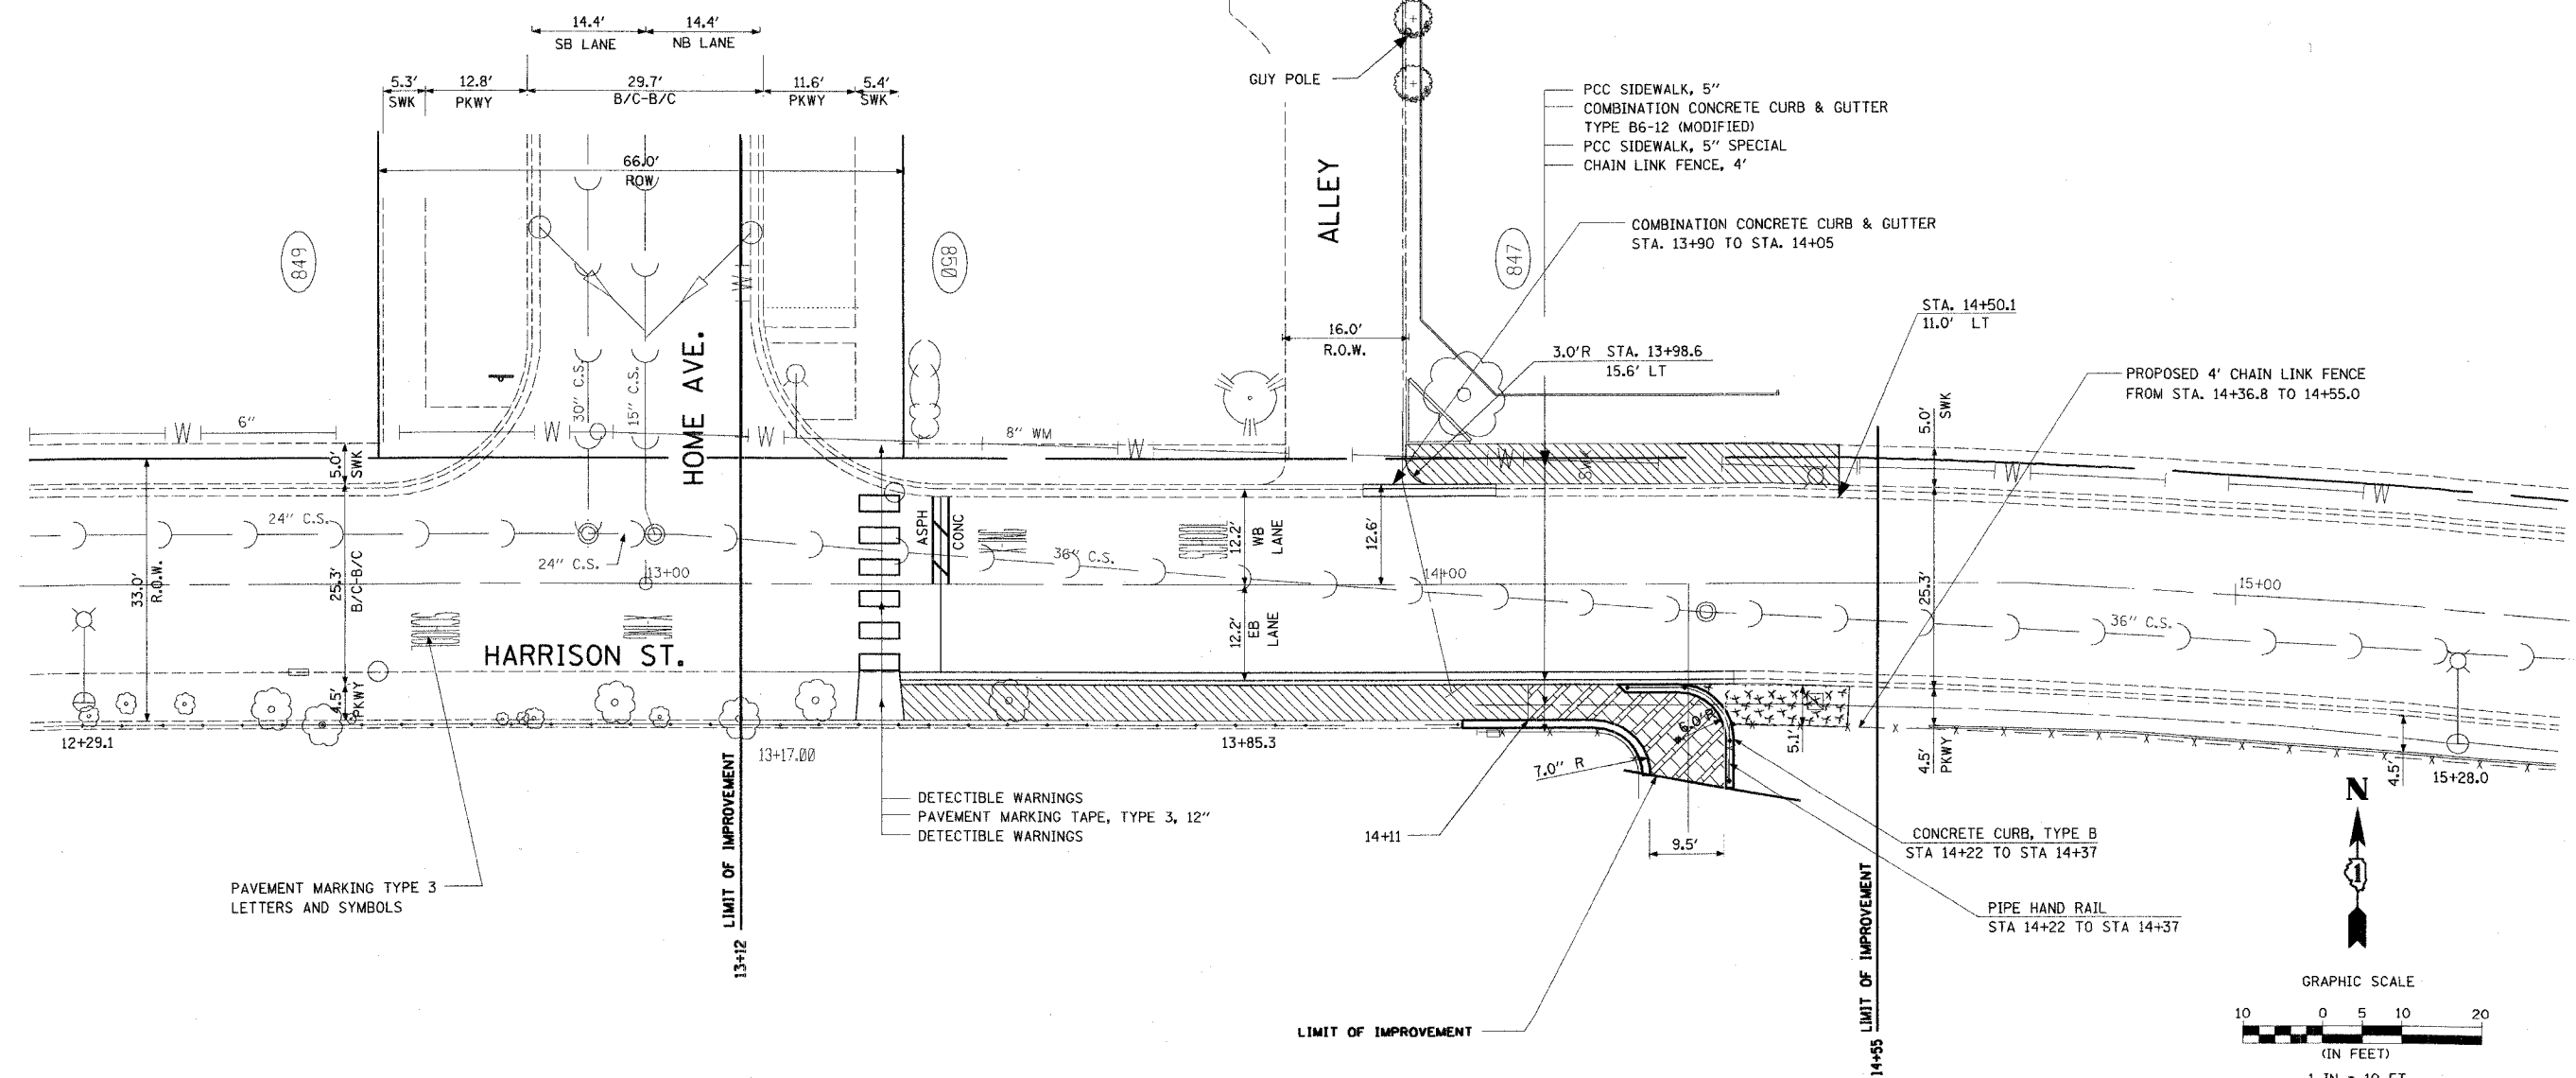


PAVEMENT MARKING TYPE 3
LETTERS AND SYMBOLS

LIMIT OF IMPROVEMENT
13+12

LIMIT OF IMPROVEMENT

LIMIT OF IMPROVEMENT
14+55

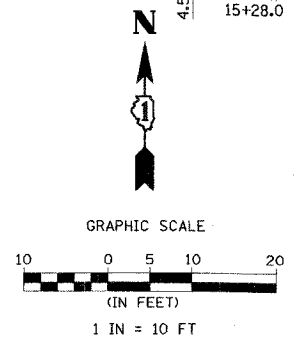

BENCH MARK: FH @ N.E. CORNER OF
HARRISON ST. AND HOME AVE.
NW BOLT TAGGED: 40.78

REVISIONS	
NAME	DATE

ILLINOIS DEPARTMENT OF TRANSPORTATION
HOME AVE PEDESTRAIN BRIDGE IMPROVEMENT
HOME AVE AND HARRISON STREET
PROPOSED CONDITIONS
SCALE: 1" = 10'
DATE: 9/15/2005
DRAWN BY FG
CHECKED BY SC

PLOT DATE = 08/15/05
FILE NAME = 811E1
PLOT SCALE = 1/8" = 10'
REFERENCE = 811E1