
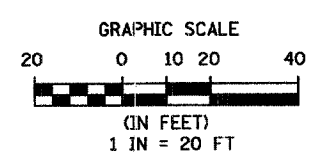


F.A. RTE.	SECTION	COUNTY	TOTAL SHEETS	SHEET NO.
	01-00236-00 BR	COOK	18	14A
STA.	TO STA.			
FED. ROAD DIST. NO.	ILLINOIS	FED. AID PROJECT		
CONTRACT NO. 82817				

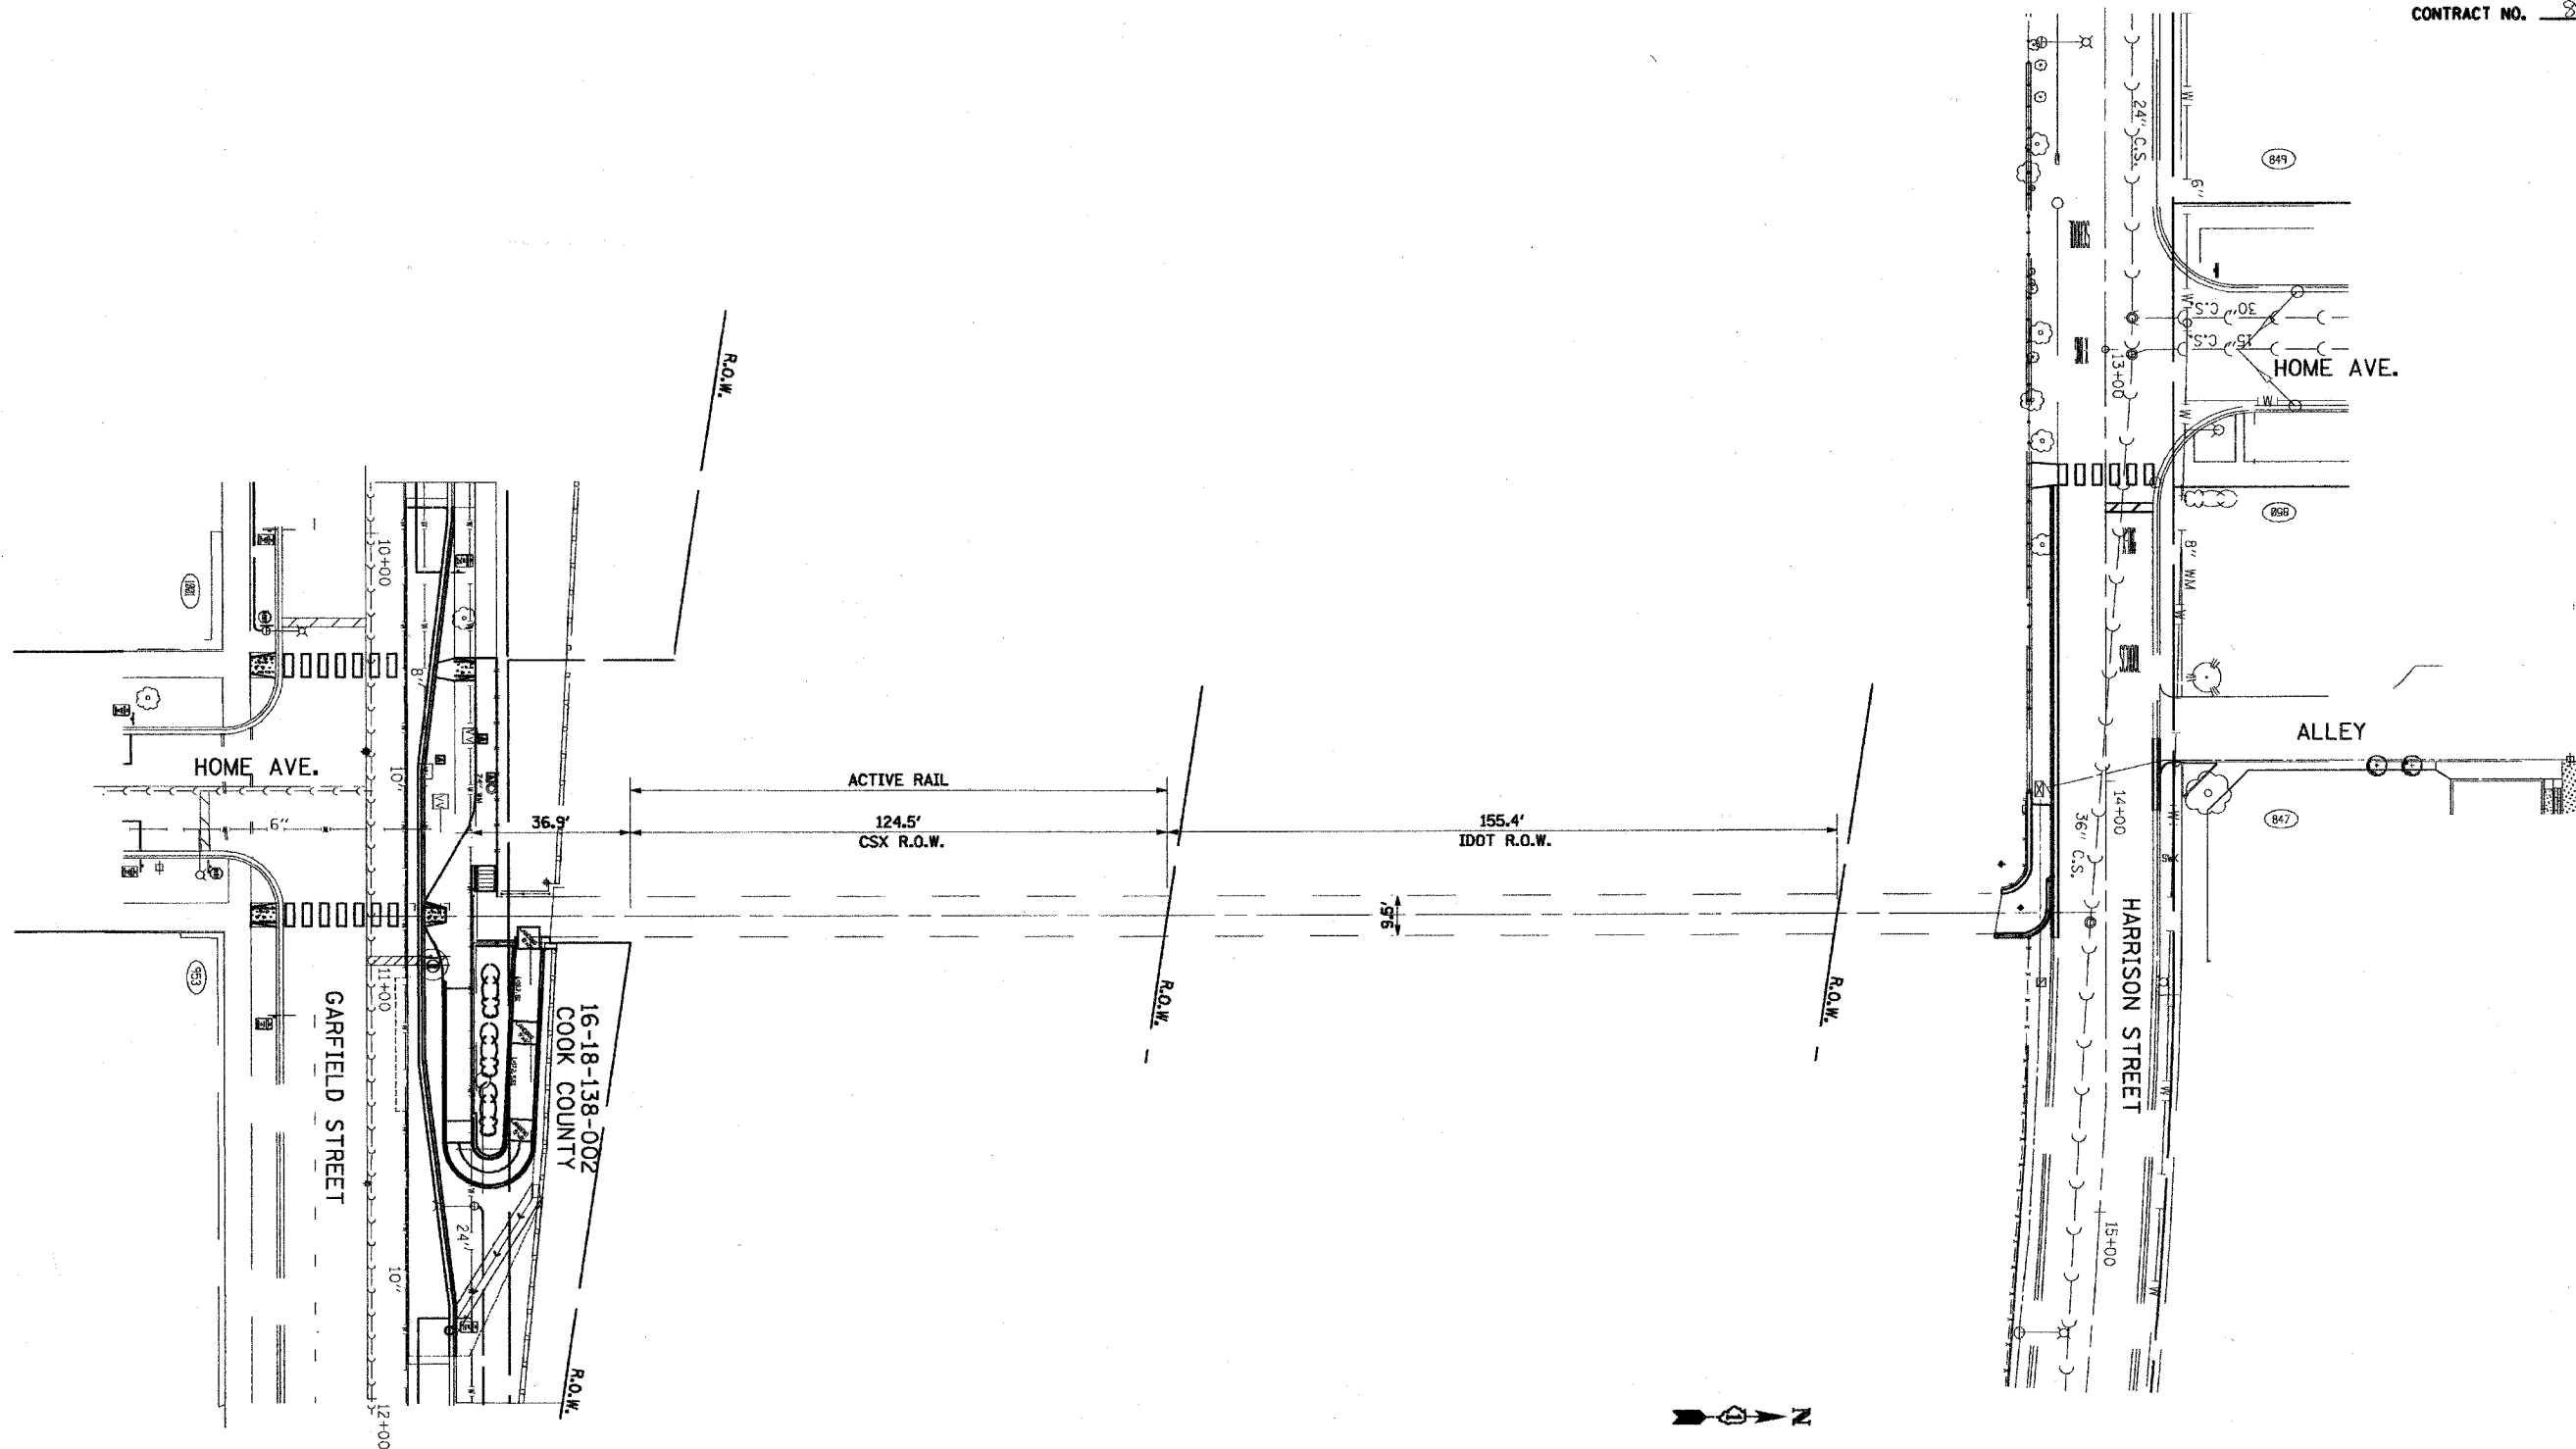

REVISIONS		ILLINOIS DEPARTMENT OF TRANSPORTATION HOME AVE. PEDESTRAIN BRIDGE IMPROVEMENTS R.O.W. PLAN
NAME	DATE	
		SCALE: 1"=40' DATE: 11/23/2005

DRAWN BY: CC
CHECKED BY: SC