


F.A.P. RTE.	SECTION	COUNTY	TOTAL SHEETS	SHEET NO.
870	04-00051-00-SW	DuPAGE	46	12
STA. 1+00 TO STA. 31+00				
FED. ROAD DIST. NO.		ILLINOIS FED. AID PROJECT		
CONTRACT NO. 83820				

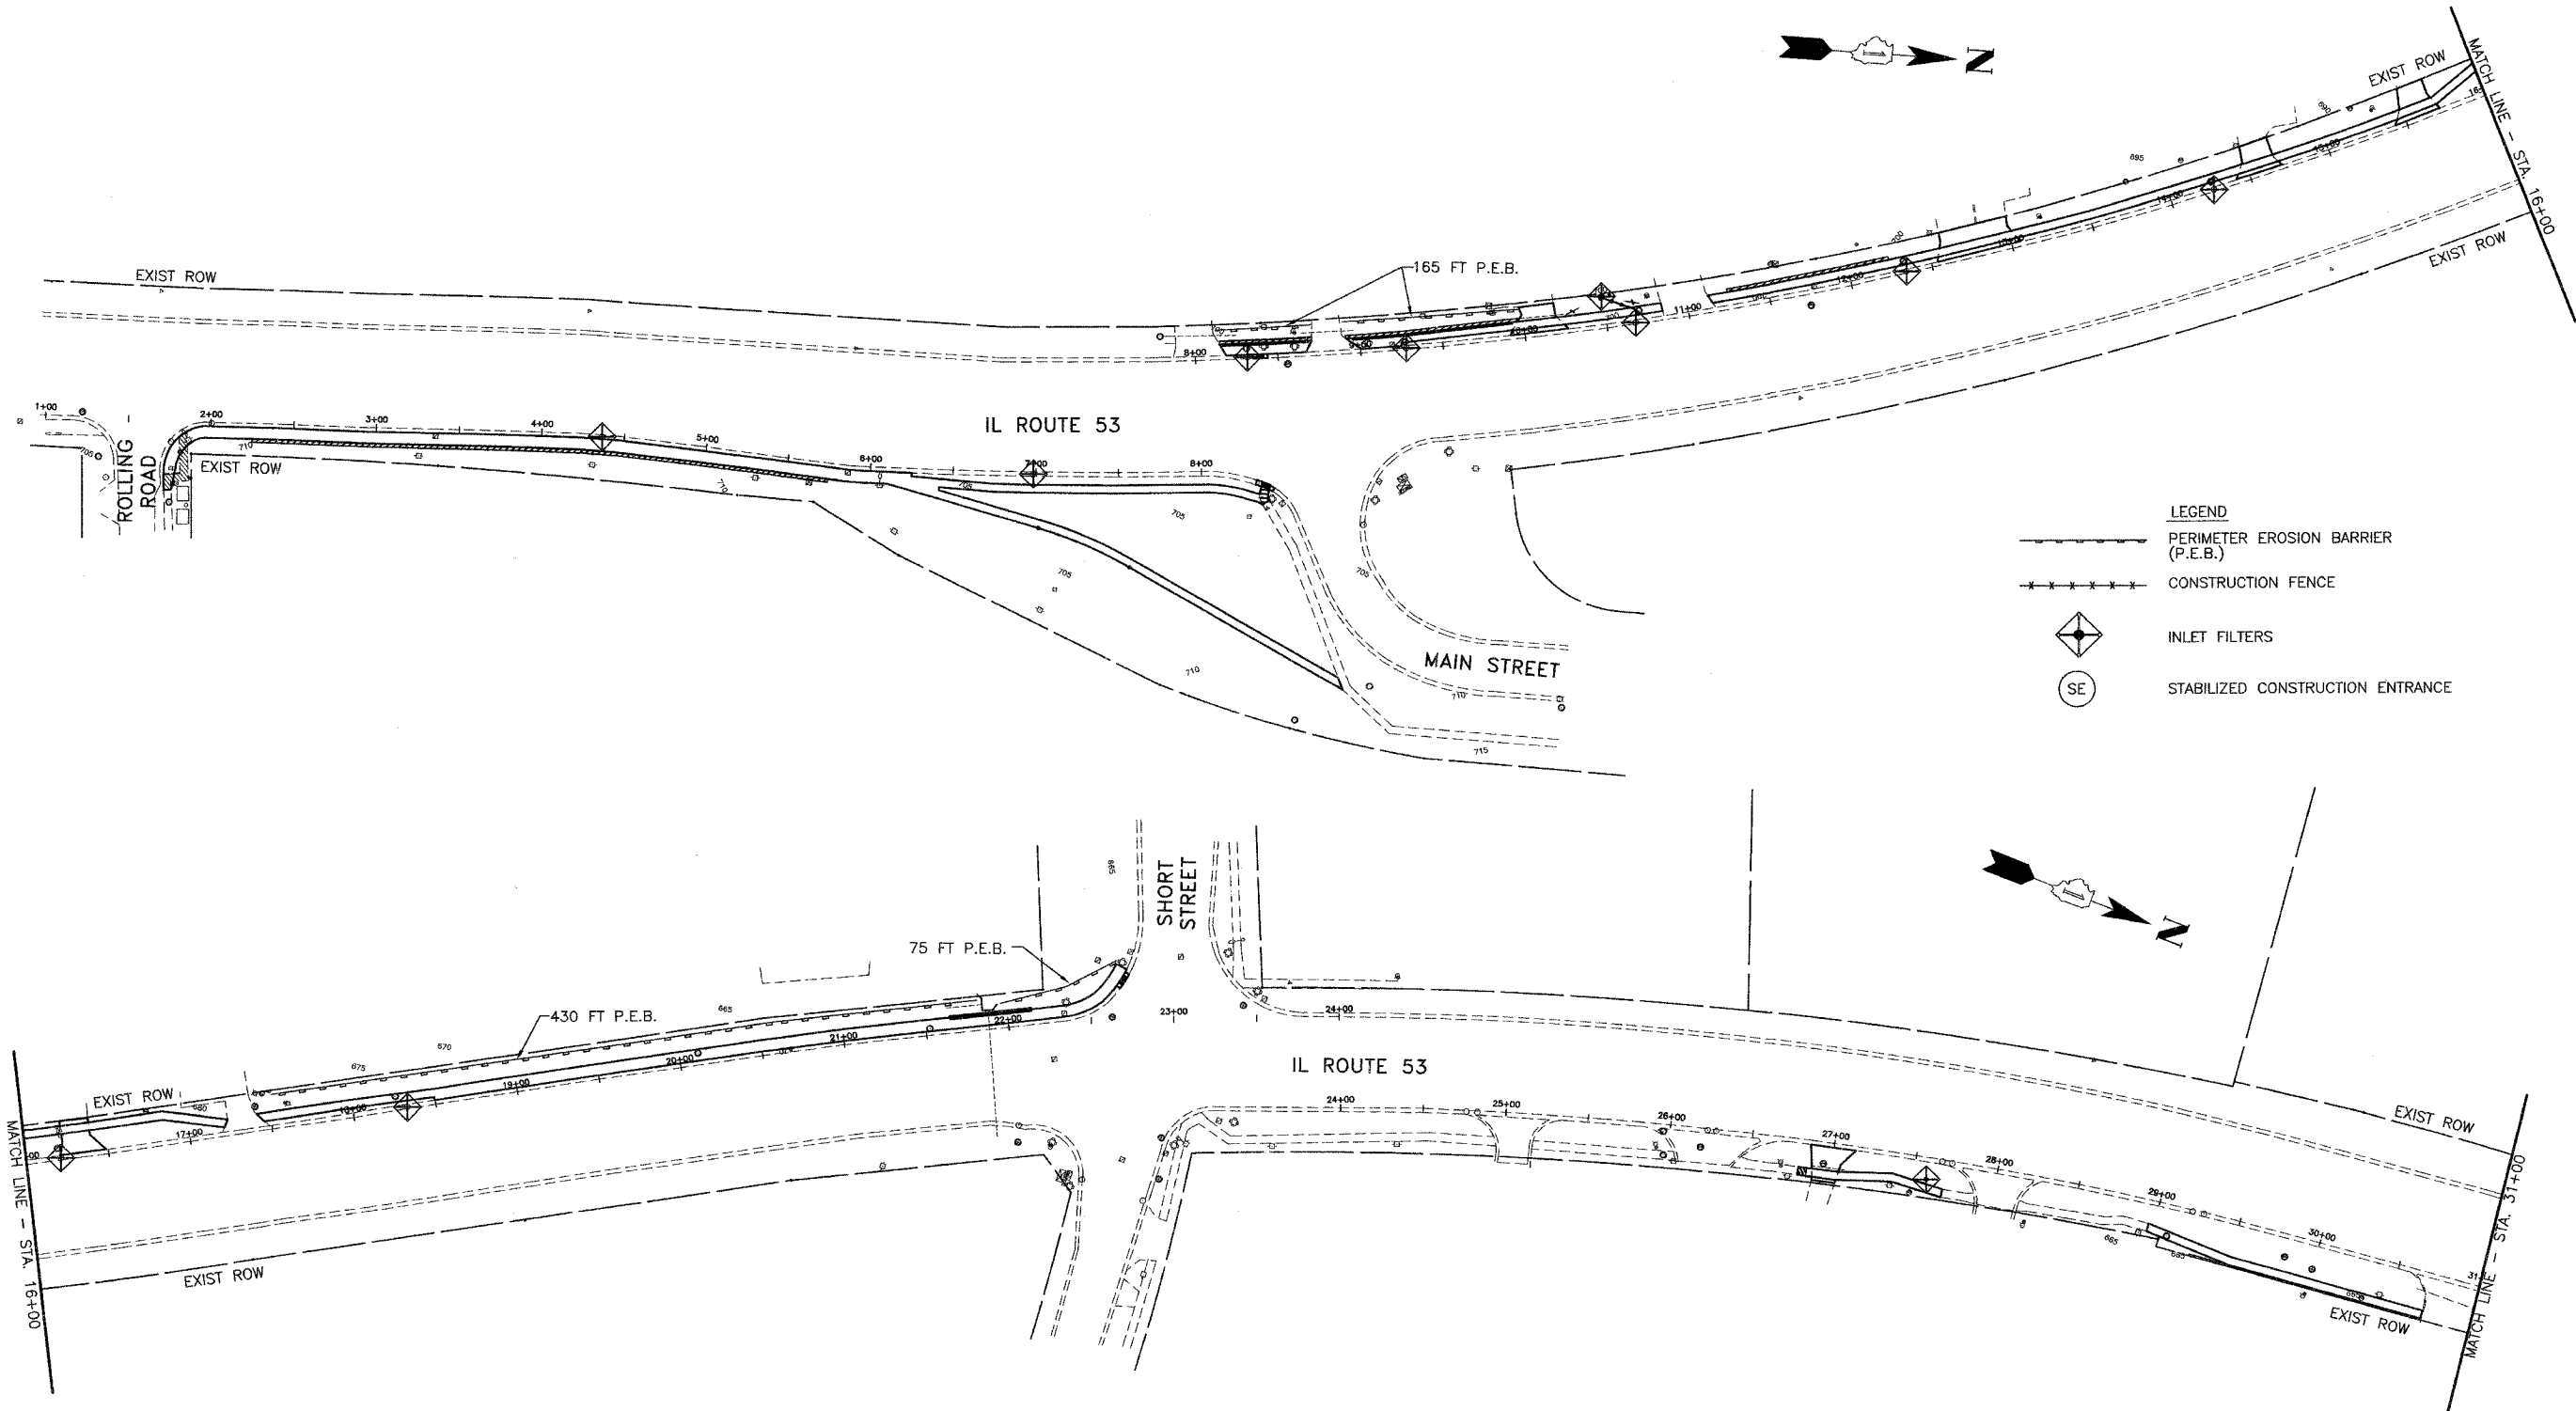

DRAWN SMP
 CHECKED BDH

DATE . 9/21/05 .
 SCALE . 1"=50' .

JAMES J. BENES & ASSOCIATES, INC.
 950 Warrenville Road, Suite 101, Lisle, Illinois 60532
 Tel. (630) 719-7570 · Fax (630) 719-7589



VILLAGE OF LISLE
IL ROUTE 53 SIDEWALK IMPROVEMENTS

REVISIONS		
NO.	DATE	DESCRIPTION

STORMWATER POLLUTION PREVENTION PLAN

DRAWING NO.
 12 OF 46