
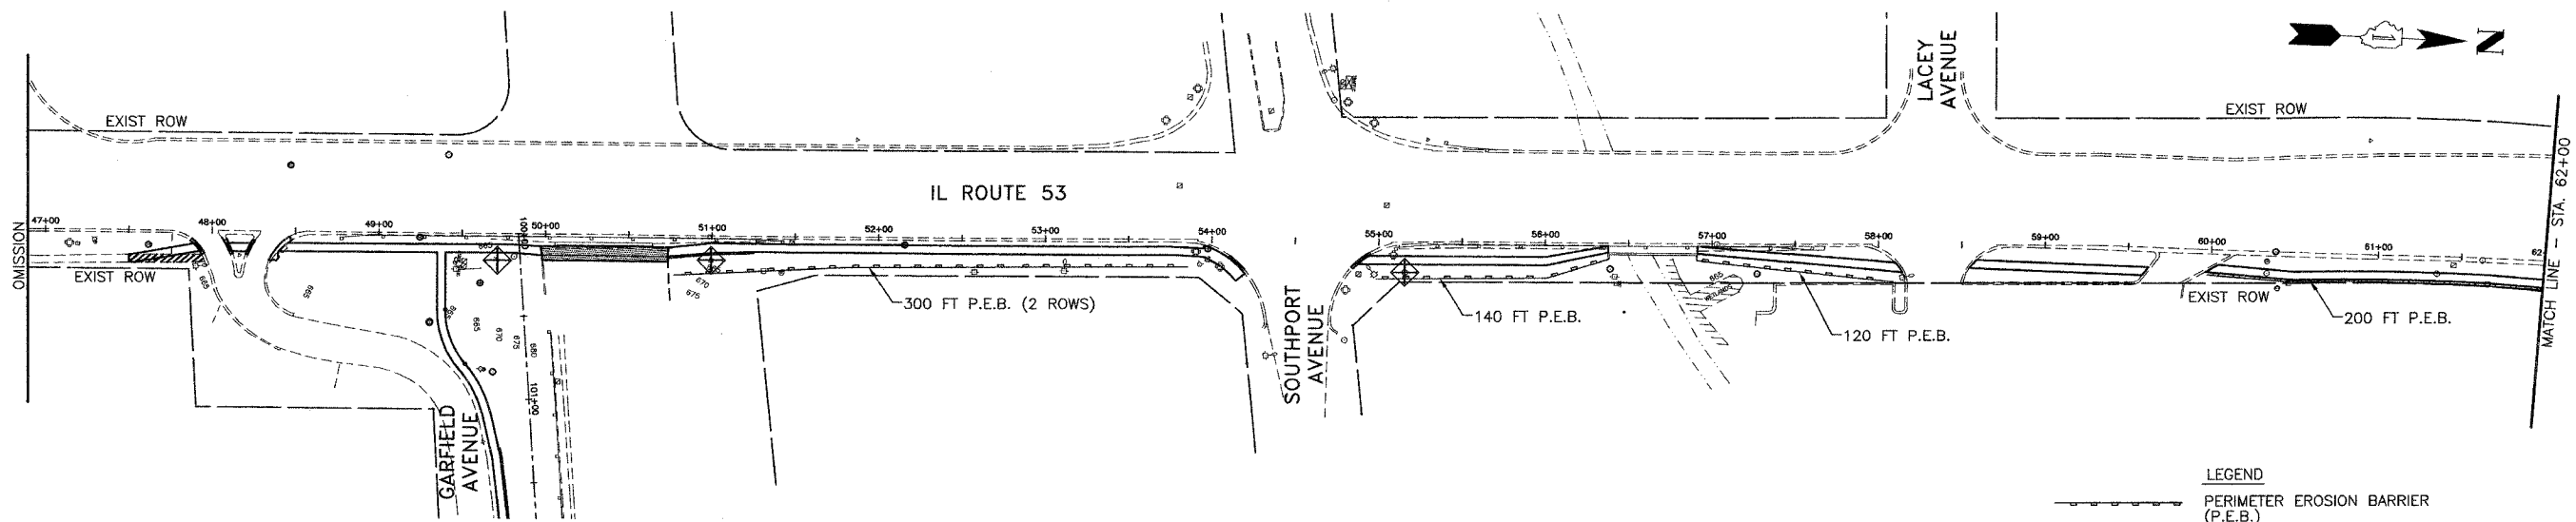


| | | | | |
|--------------------------|----------------|------------------|--------------|-----------|
| F.A.P. RITE | SECTION | COUNTY | TOTAL SHEETS | SHEET NO. |
| 870 | 04-00051-00-SW | DuPAGE | 46 | 13 |
| STA. 31+00 TO STA. 62+00 | | | | |
| FED. ROAD DIST. NO. | ILLINOIS | FED. AID PROJECT | | |
| CONTRACT NO. 83820 | | | | |

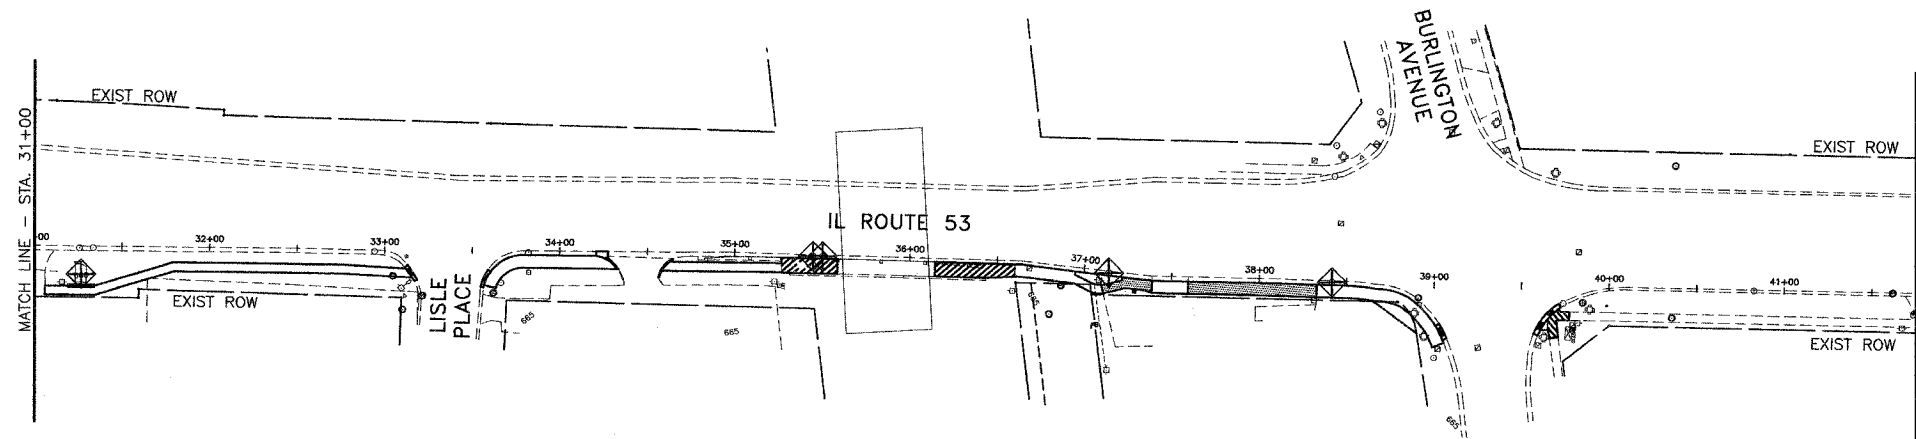

- LEGEND**
- PERIMETER EROSION BARRIER (P.E.B.)
 - CONSTRUCTION FENCE
 - INLET FILTERS
 - STABILIZED CONSTRUCTION ENTRANCE

| DRAWN SMP | DATE . 9/21/05 . | JAMES J. BENES & ASSOCIATES, INC. 950 Warrenville Road, Suite 101, Lisle, Illinois 60532 Tel. (630) 719-7570 • Fax (630) 719-7589 |  VILLAGE OF LISLE IL ROUTE 53 SIDEWALK IMPROVEMENTS | <table border="1" style="width: 100%; border-collapse: collapse;"> <thead> <tr> <th colspan="3">REVISIONS</th> </tr> <tr> <th>NO.</th> <th>DATE</th> <th>DESCRIPTION</th> </tr> </thead> <tbody> <tr><td> </td><td> </td><td> </td></tr> <tr><td> </td><td> </td><td> </td></tr> <tr><td> </td><td> </td><td> </td></tr> </tbody> </table> | REVISIONS | | | NO. | DATE | DESCRIPTION | | | | | | | | | | STORMWATER POLLUTION PREVENTION PLAN | DRAWING NO. . 13 . OF . 46 . |
|-------------------------|--------------------|--|--|--|-----------|--|--|-----|------|-------------|--|--|--|--|--|--|--|--|--|---|---------------------------------|
| REVISIONS | | | | | | | | | | | | | | | | | | | | | |
| NO. | DATE | DESCRIPTION | | | | | | | | | | | | | | | | | | | |
| | | | | | | | | | | | | | | | | | | | | | |
| | | | | | | | | | | | | | | | | | | | | | |
| | | | | | | | | | | | | | | | | | | | | | |
| CHECKED BDH | SCALE . 1" = 30' . | | | | | | | | | | | | | | | | | | | | |