

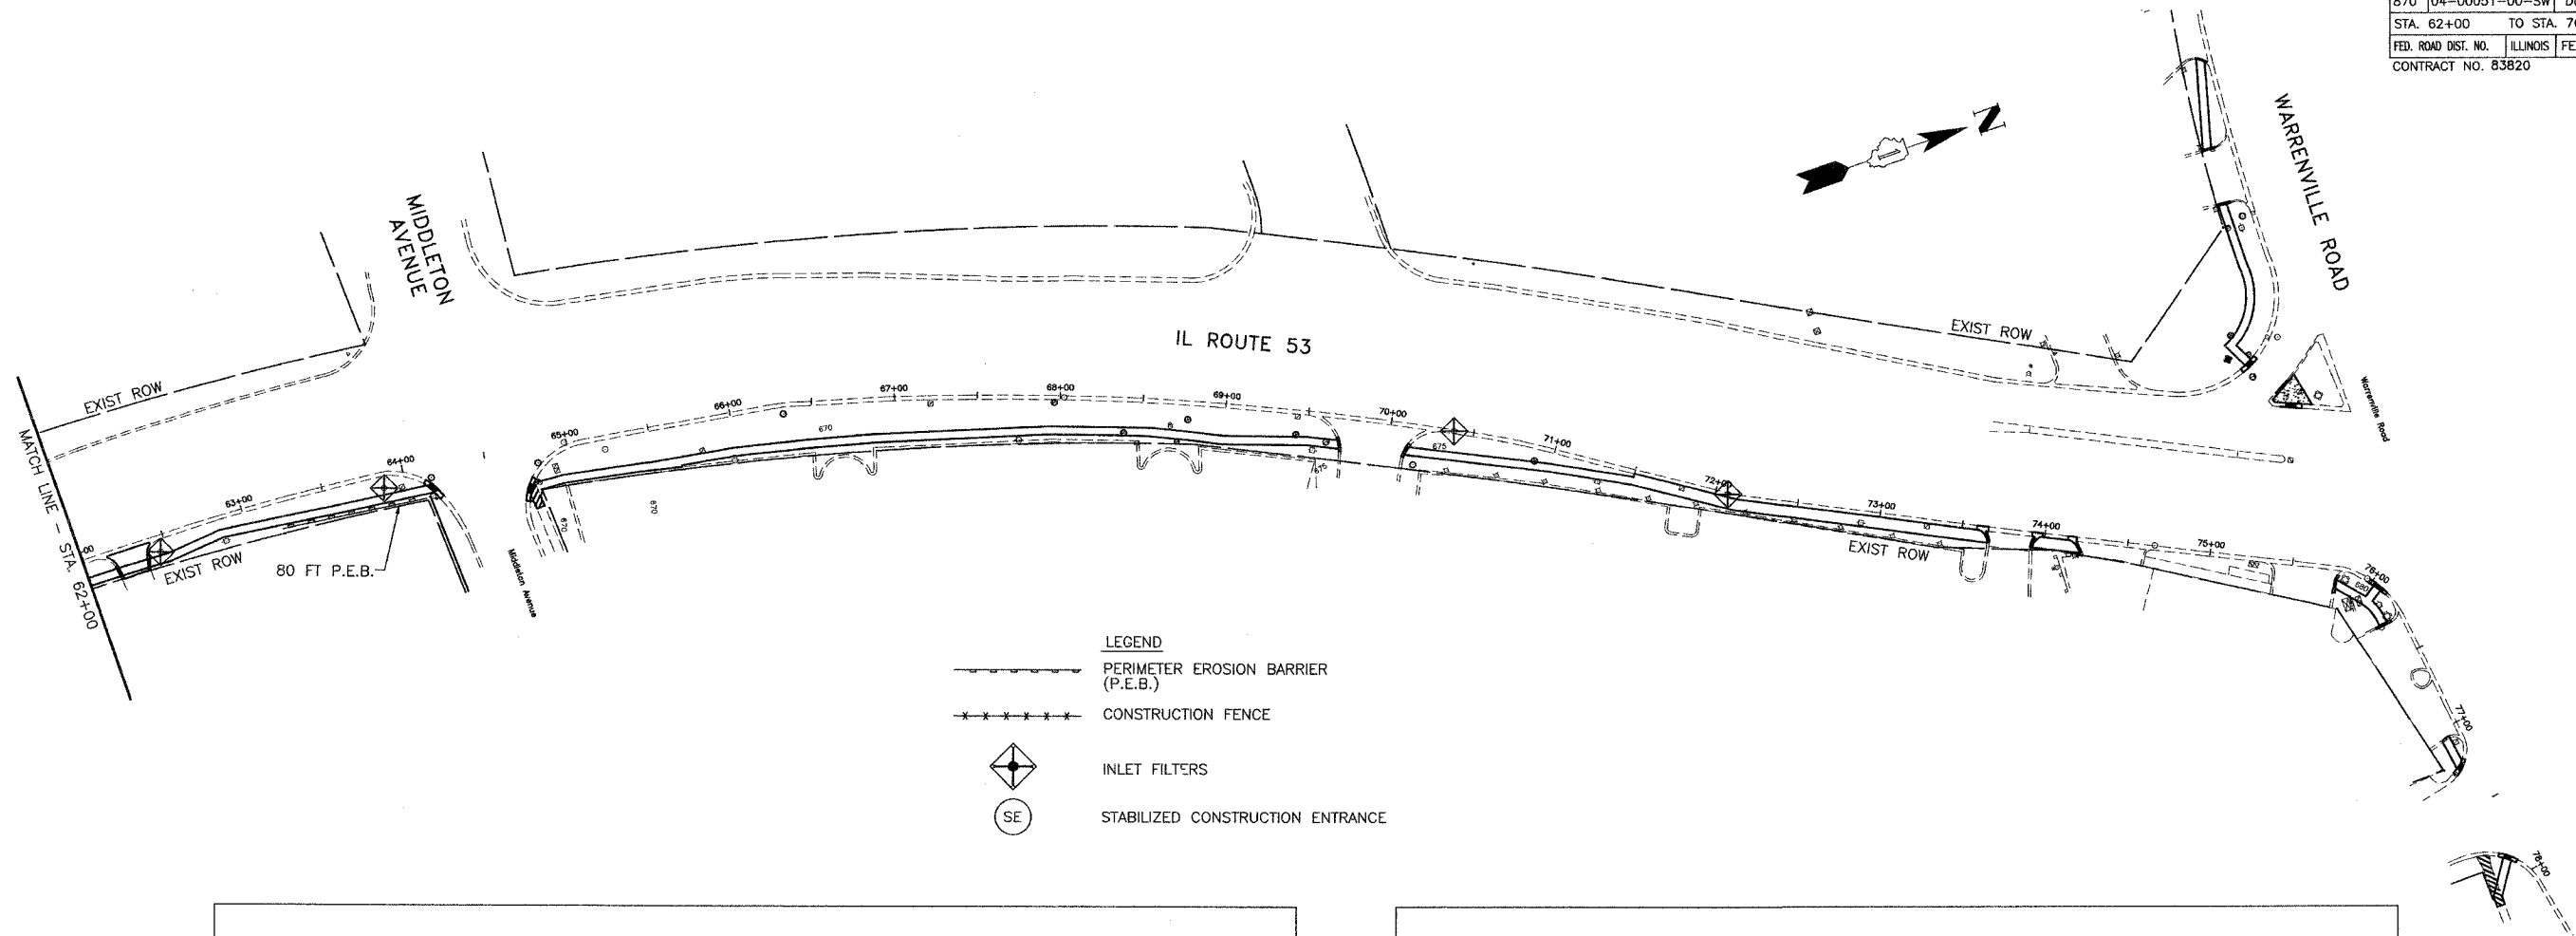


F.A.P. RTE.	SECTION	COUNTY	TOTAL SHEETS	SHEET NO.
870	04-00051-00-SW	DuPAGE	46	14
STA. 62+00	TO STA. 76+25			
FED. ROAD DIST. NO.	ILLINOIS	FED. AID PROJECT		
CONTRACT NO. 83820				

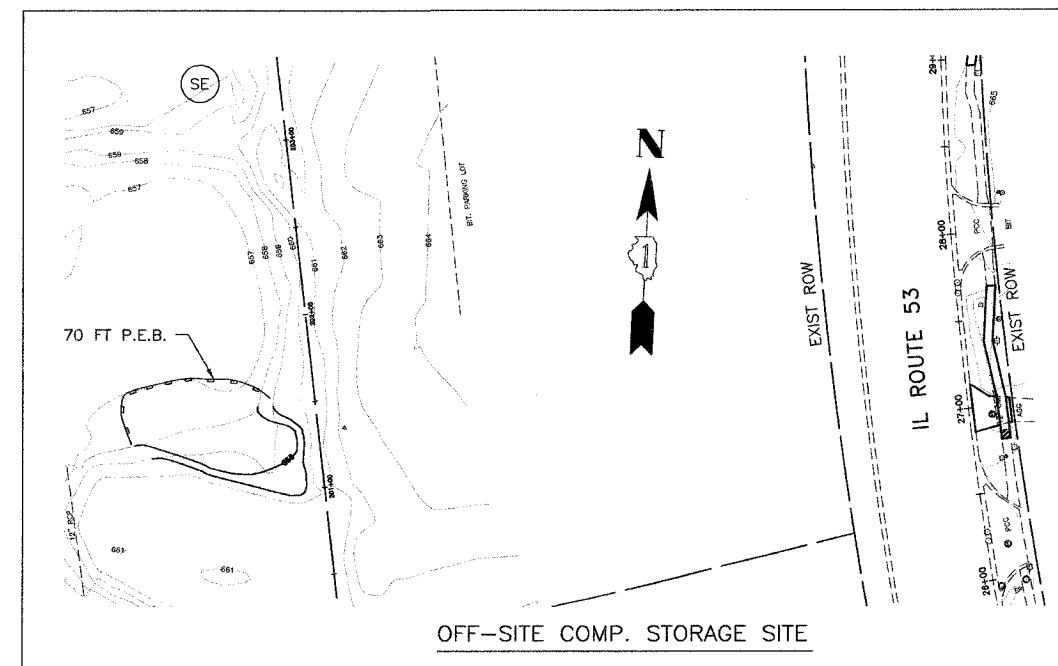

- LEGEND**
- PERIMETER EROSION BARRIER (P.E.B.)
 - CONSTRUCTION FENCE
 - INLET FILTERS
 - STABILIZED CONSTRUCTION ENTRANCE

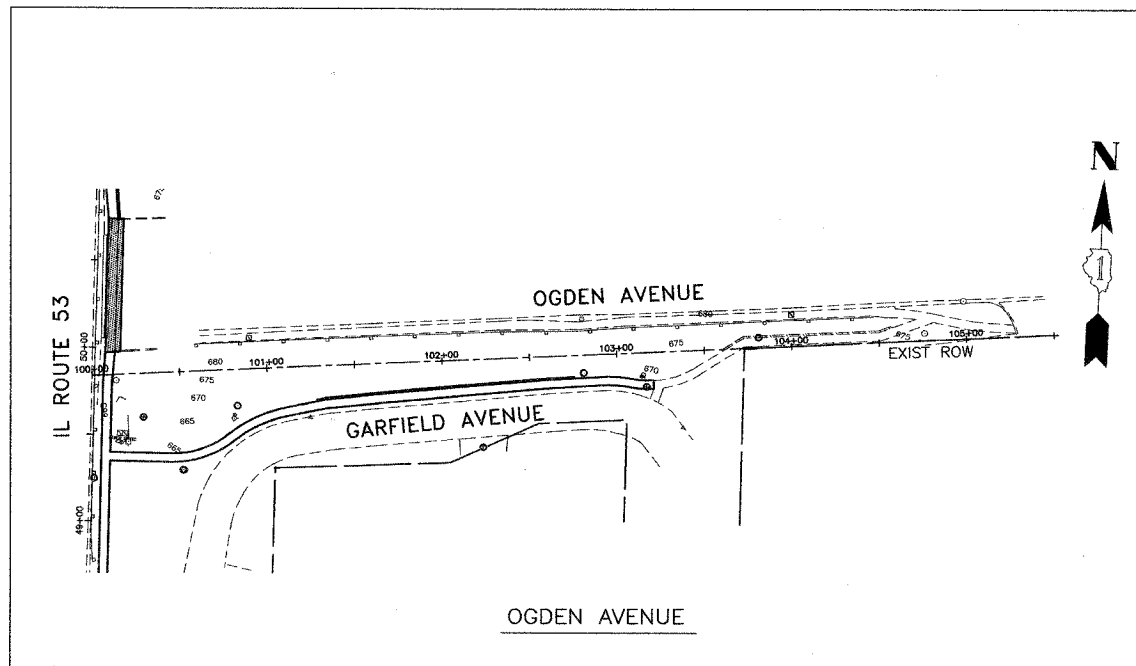

DRAWN SMP
 CHECKED BDH

DATE: 9/21/05
 SCALE: 1" = 30'

JAMES J. BENES & ASSOCIATES, INC.
 950 Warrenville Road, Suite 101, Lisle, Illinois 60532
 Tel. (630) 719-7570 • Fax (630) 719-7589



VILLAGE OF LISLE
IL ROUTE 53 SIDEWALK IMPROVEMENTS

REVISIONS		
NO.	DATE	DESCRIPTION

STORMWATER POLLUTION PREVENTION PLAN

DRAWING NO.
 14 OF 46