



F.A.P. RTE.	SECTION	COUNTY	TOTAL SHEETS	SHEET NO.
870	04-00051-00-SW	DuPAGE	46	25
STA.		TO STA.		
FED. ROAD DIST. NO.	ILLINOIS	FED. AID PROJECT		
CONTRACT NO. 83820				

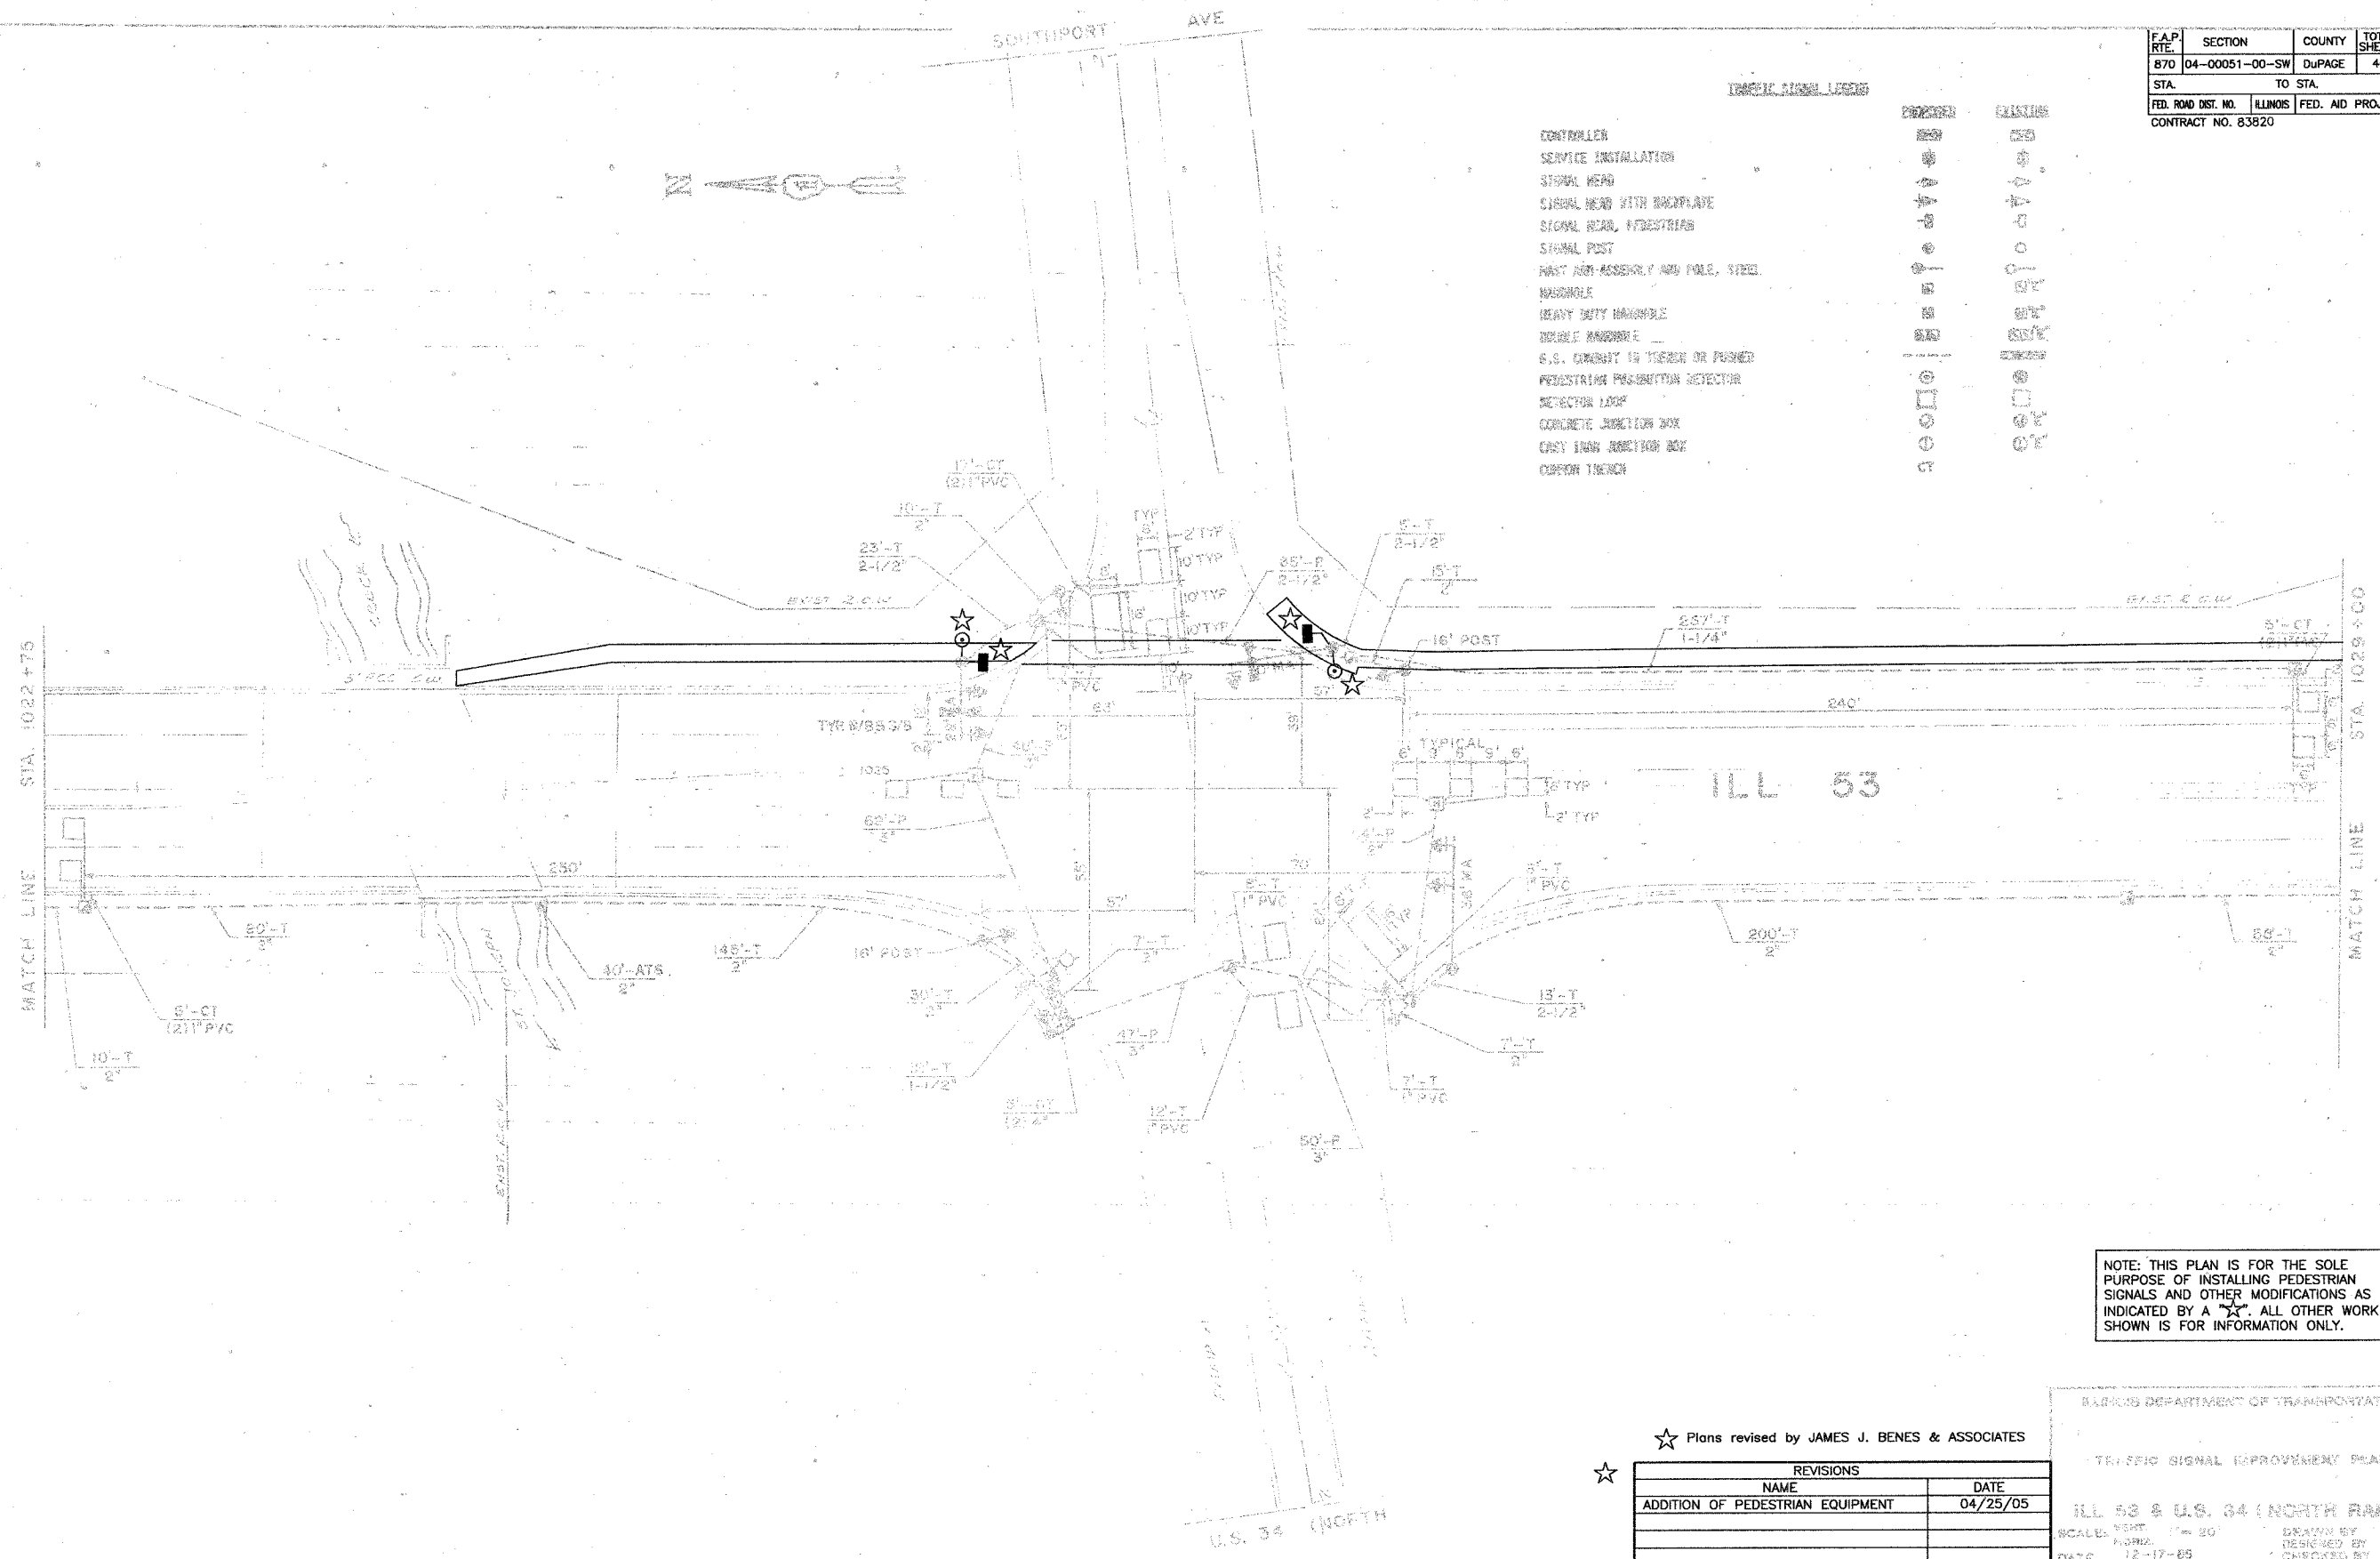

- TRAFFIC SIGNAL LEGEND
- CONTROLLER
 - SERVICE INSTALLATION
 - SIGNAL HEAD
 - SIGNAL HEAD WITH BACKPLATE
 - SIGNAL HEAD, PEDESTRIAN
 - SIGNAL POST
 - POST AND ASSEMBLY AND POLE, STEEL
 - HANDSOME
 - HEAVY DUTY HANDSOME
 - HEAVY HANDSOME
 - S.S. CONDUIT IN TRENCH OR PUSHER
 - PEDESTRIAN PROHIBITION DETECTOR
 - DETECTOR LOOP
 - CONCRETE JUNCTION BOX
 - CAST IRON JUNCTION BOX
 - COMMON TRENCH

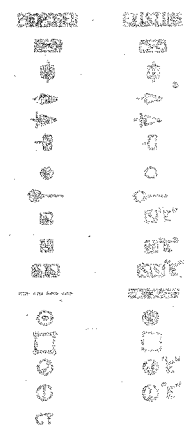

NOTE: THIS PLAN IS FOR THE SOLE PURPOSE OF INSTALLING PEDESTRIAN SIGNALS AND OTHER MODIFICATIONS AS INDICATED BY A ★. ALL OTHER WORK SHOWN IS FOR INFORMATION ONLY.

★ Plans revised by JAMES J. BENES & ASSOCIATES

REVISIONS	
NAME	DATE
ADDITION OF PEDESTRIAN EQUIPMENT	04/25/05

ILLINOIS DEPARTMENT OF TRANSPORTATION
 TRAFFIC SIGNAL IMPROVEMENT PLAN
 ILL. 53 & U.S. 34 (NORTH RAMP)
 SCALE: 1" = 20'
 DATE: 12-17-85
 DRAWN BY: DMH
 DESIGNED BY: EGT
 CHECKED BY: EJT