
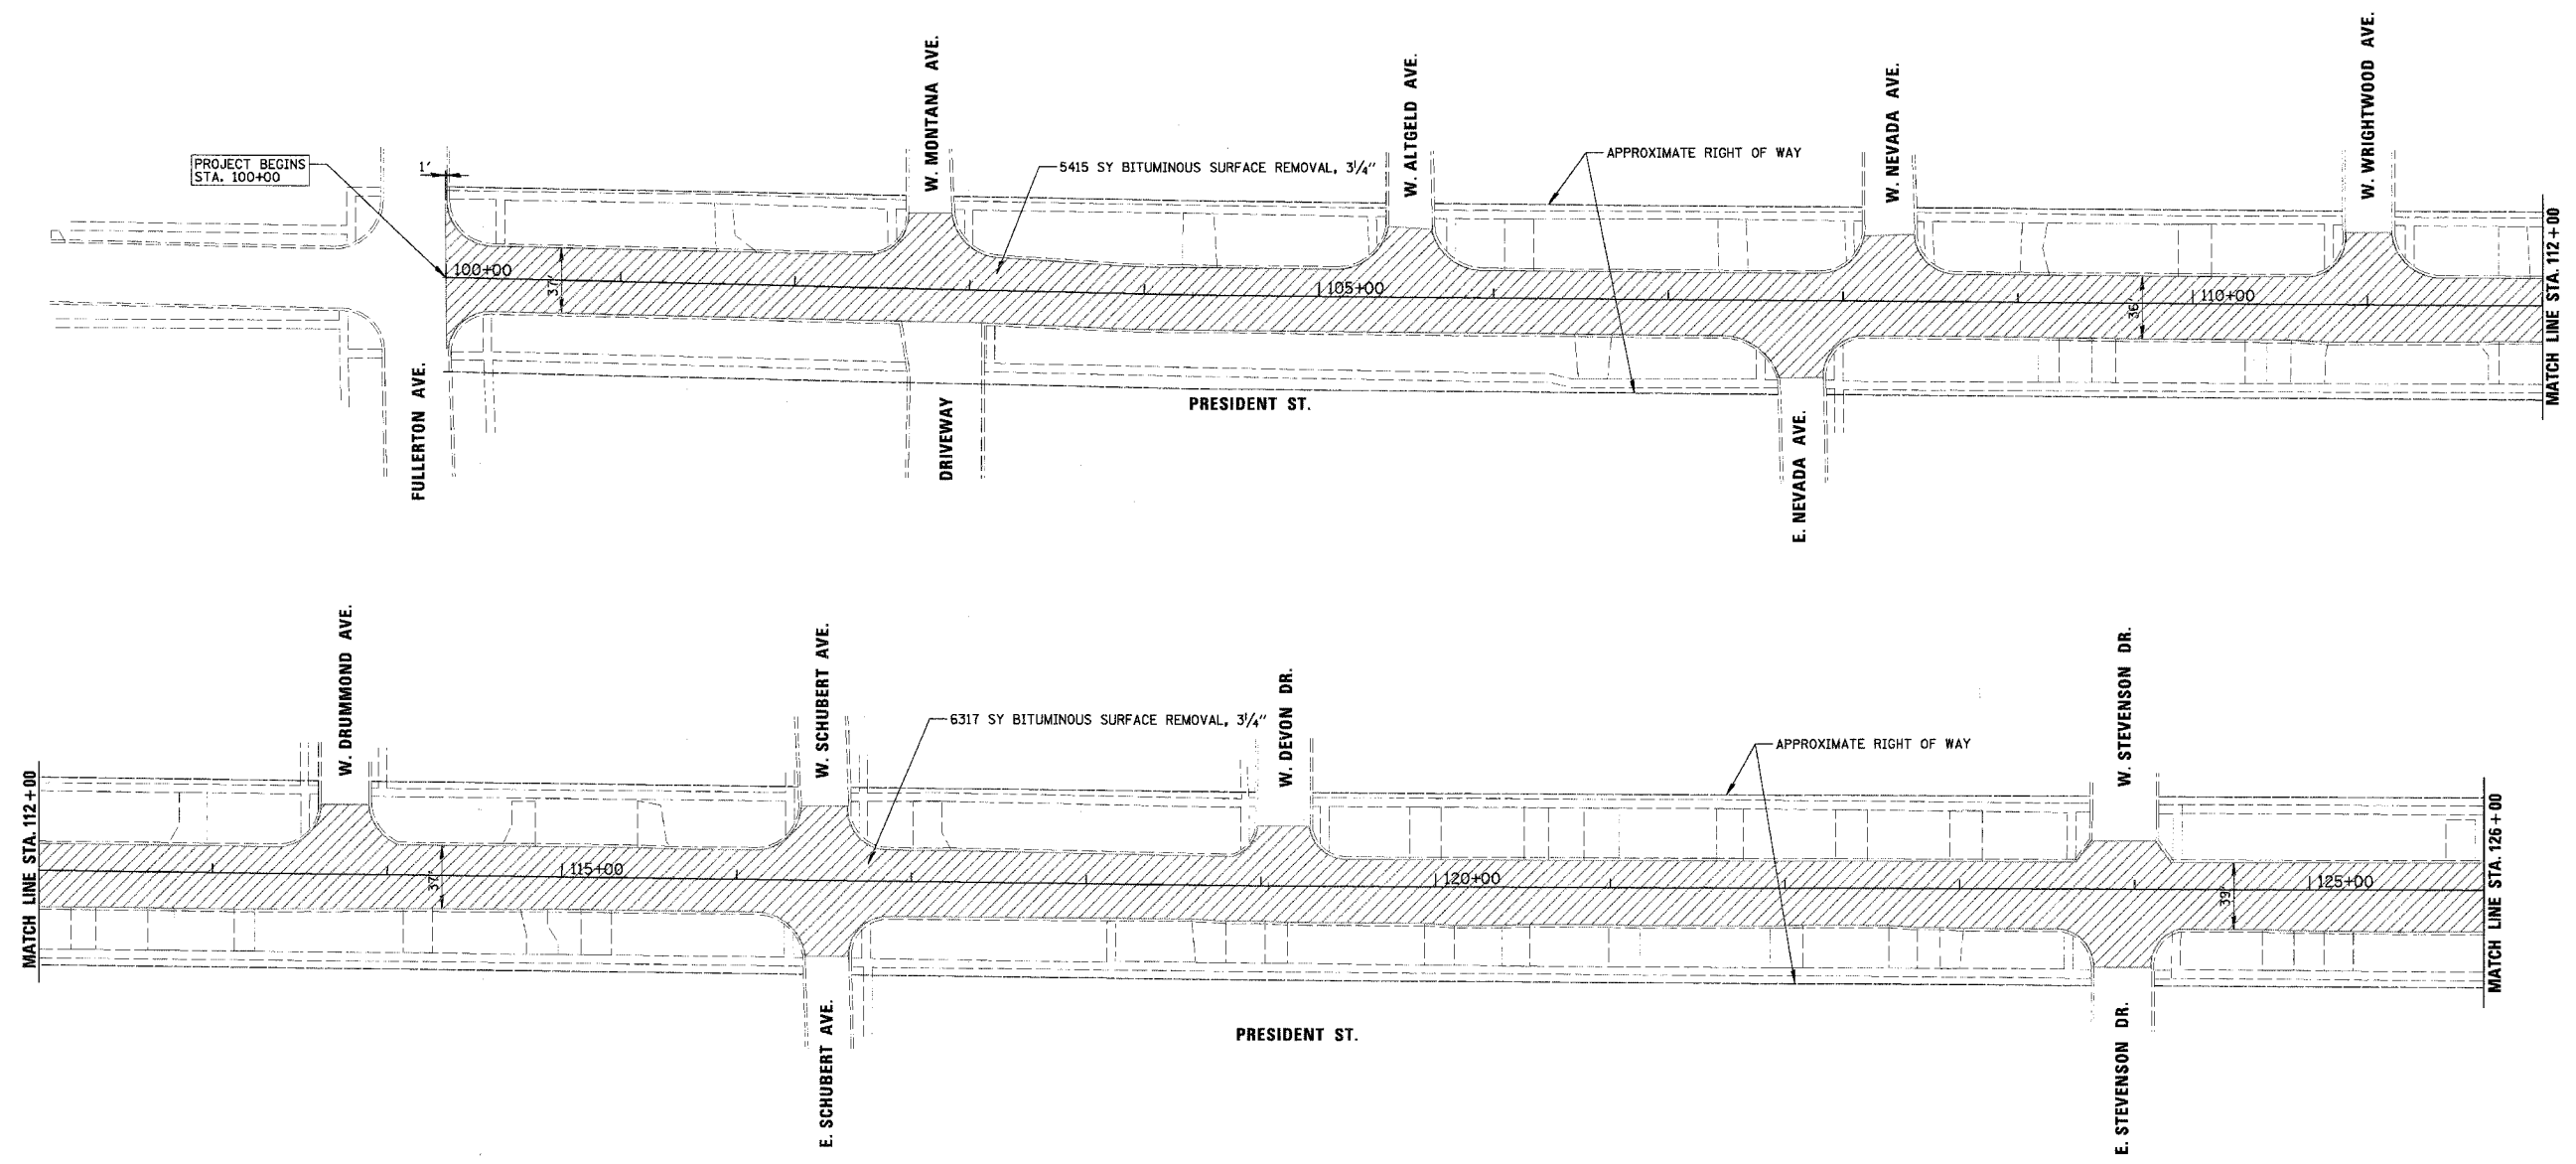


P.A. RTE.	SECTION	COUNTY	TOTAL SHEETS	SHEET NO.
-	D5-00052-00-RS	DUPAGE	20	5
STA.	100+00	TO STA.	126+00	
FED. ROAD DIST. NO.	ILLINOIS	FED. AID PROJECT		
CONTRACT NO. 83821				

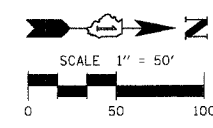

NOTE:
 1. BUTT JOINTS WILL BE AT SIDE STREETS AND AT LIMITS OF THE PROJECT. ALL BUTT JOINTS ARE INCIDENTAL TO THE SURFACE COURSE.
 2. ALL EXISTING CURB AND GUTTER IS 8-6.12.

LEGEND
 BITUMINOUS SURFACE REMOVAL, 3/4"

REVISIONS	
NAME	DATE

ILLINOIS DEPARTMENT OF TRANSPORTATION
 PRESIDENT STREET
 EXISTING CONDITIONS
 AND REMOVAL PLAN

SCALE 1"=50'
 DATE 10/11/2005
 DRAWN BY MYG
 CHECKED BY LMF