
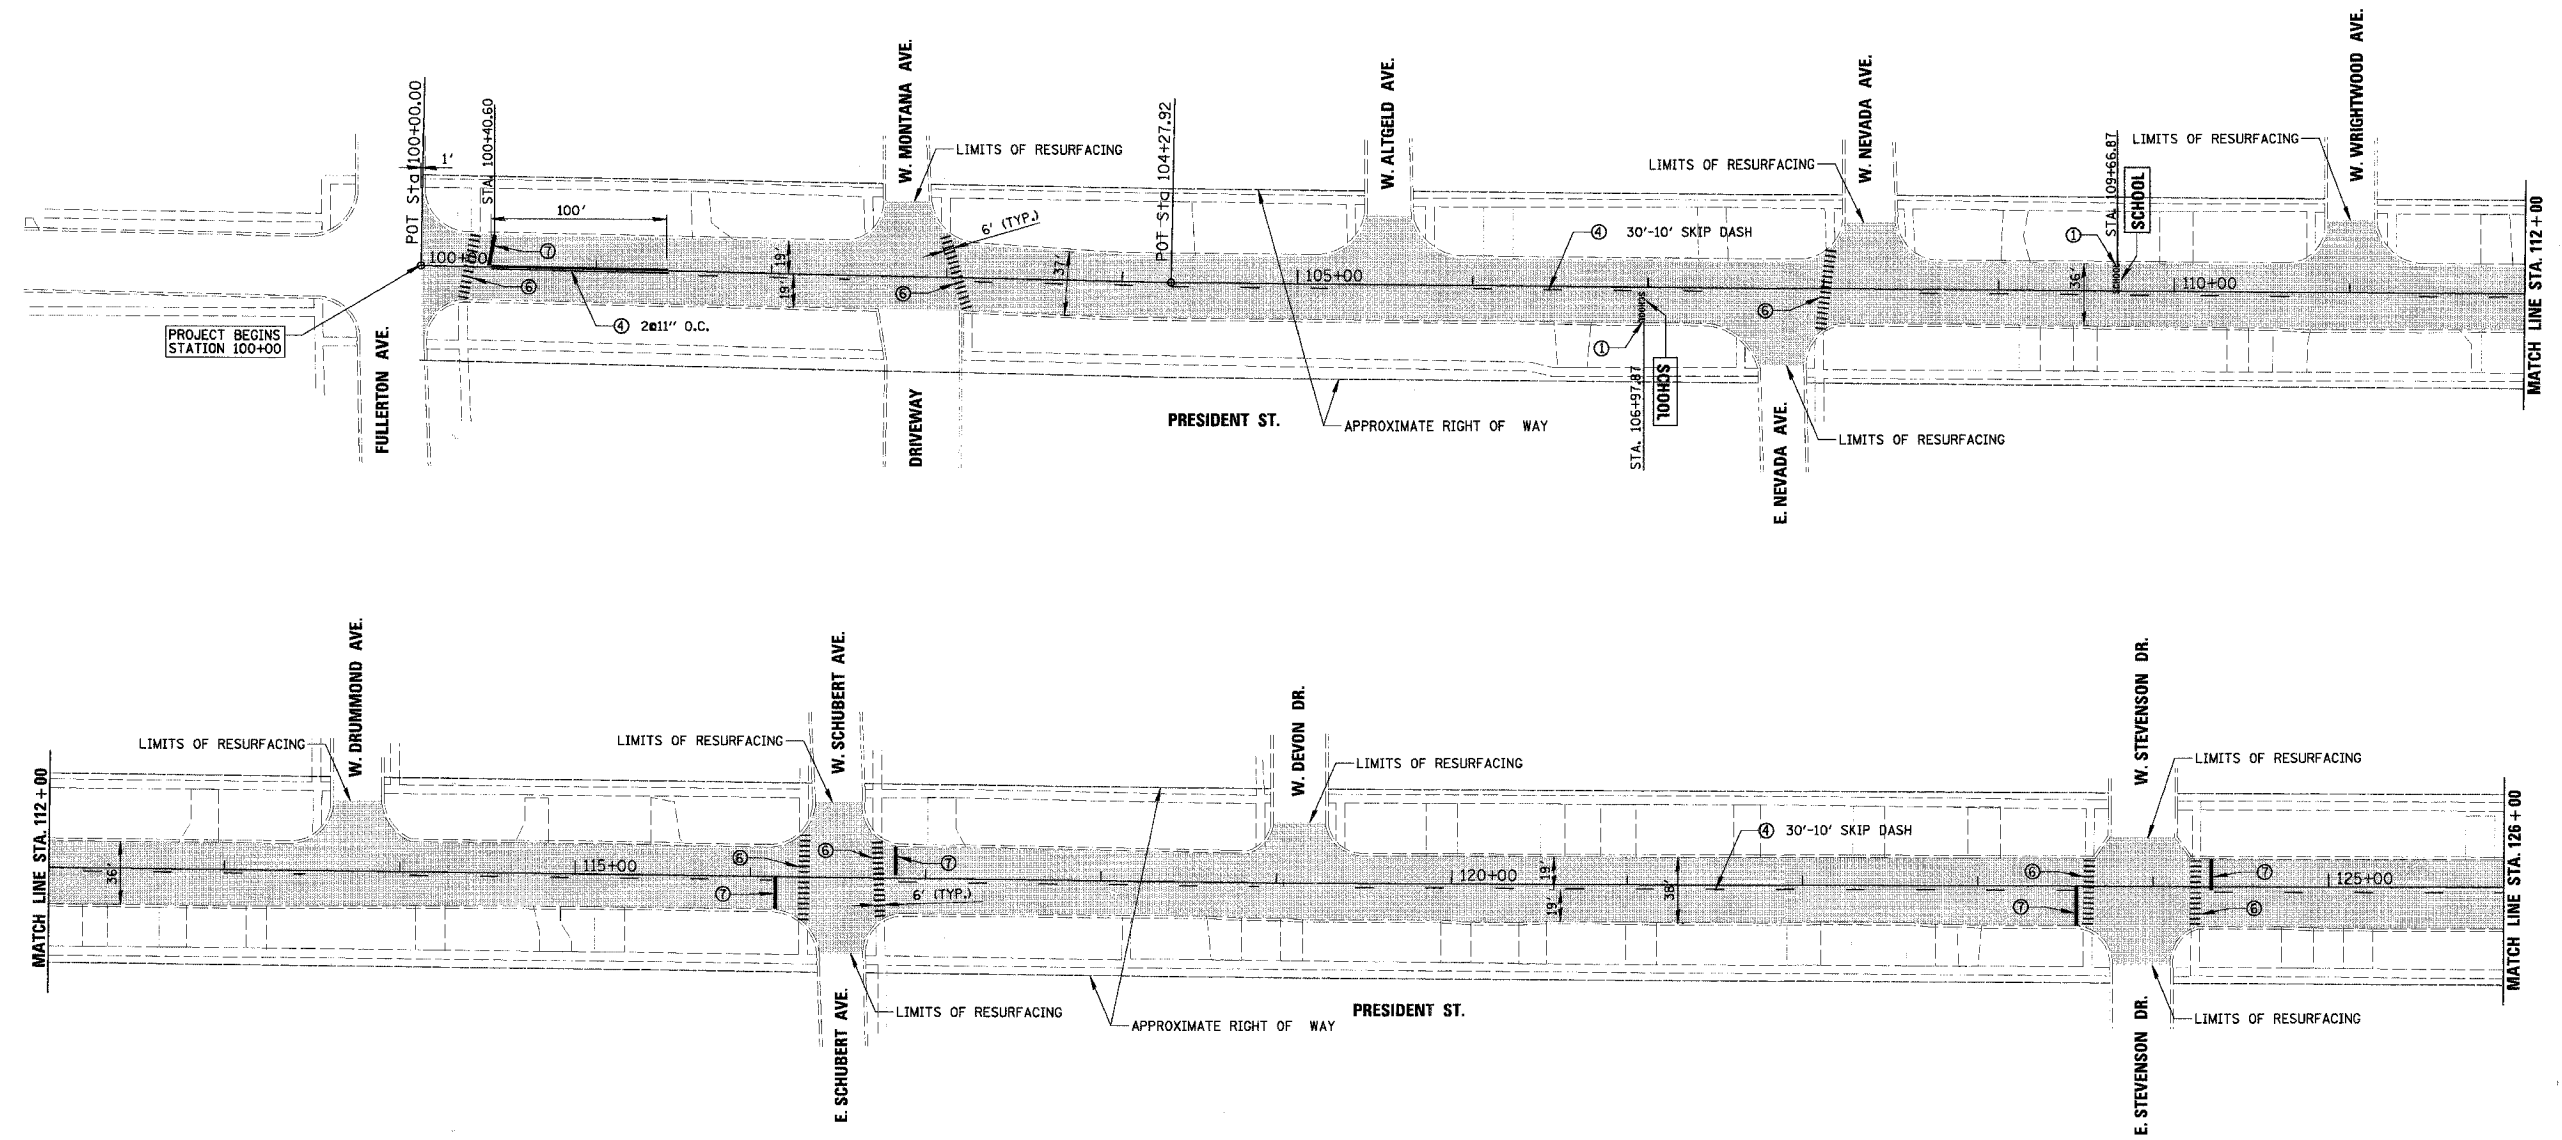


F.A. RTE.	SECTION	COUNTY	TOTAL SHEETS	SHEET NO.
-	05-00052-00-R5	DUPAGE	20	10
STA.	100+00	TO STA.	126+00	
FED. ROAD DIST. NO.	ILLINOIS	FED. AID PROJECT		
CONTRACT NO. 0332				

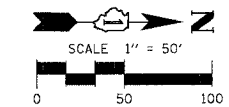

- LEGEND**
- POLYMERIZED LEVELING BINDER (MACHINE METHOD), SUPERPAVE, IL-4.75, N50 - 3/4"
  - BITUMINOUS CONCRETE SURFACE COURSE, SUPERPAVE, MIX "C", N50 - 2 1/2"

REVISIONS	
NAME	DATE

ILLINOIS DEPARTMENT OF TRANSPORTATION  
 PRESIDENT STREET  
 PROPOSED PLAN

SCALE 1"=50'  
 DATE 10/11/2005

DRAWN BY MYG  
 CHECKED BY LMF