
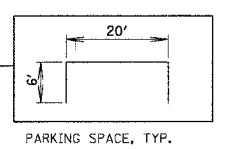
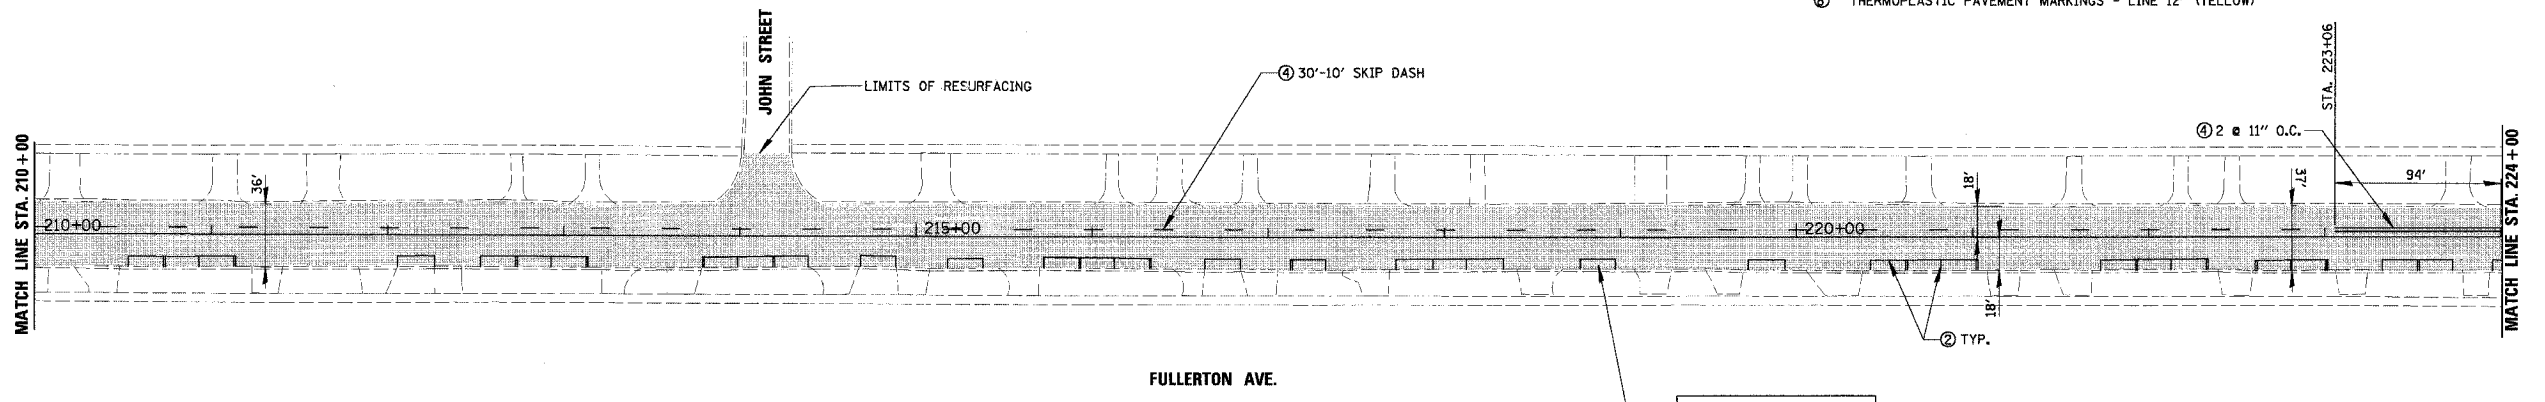
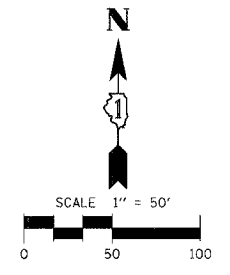


F.A. RTE.	SECTION	COUNTY	TOTAL SHEETS	SHEET NO.
-	05-00052-00-RS	DUPAGE	20	12
STA.	TO STA.			
FED. ROAD DIST. NO.	ILLINOIS	FED. AID PROJECT		
CONTRACT NO. 63821				

SURVEYED BY: _____ DATE: _____
 CHECKED BY: _____
 DRAWN BY: _____
 DATE: _____
 PROJECT: _____
 NO. _____
 DATE: _____
 CHECKED BY: _____
 DRAWN BY: _____
 DATE: _____
 PROJECT: _____
 NO. _____

CHRISTOPHER B. BURKE ENGINEERING LTD.
 9575 West Higgins Road, Suite 600
 Rosemont, Illinois 60018
 (847) 823-0500

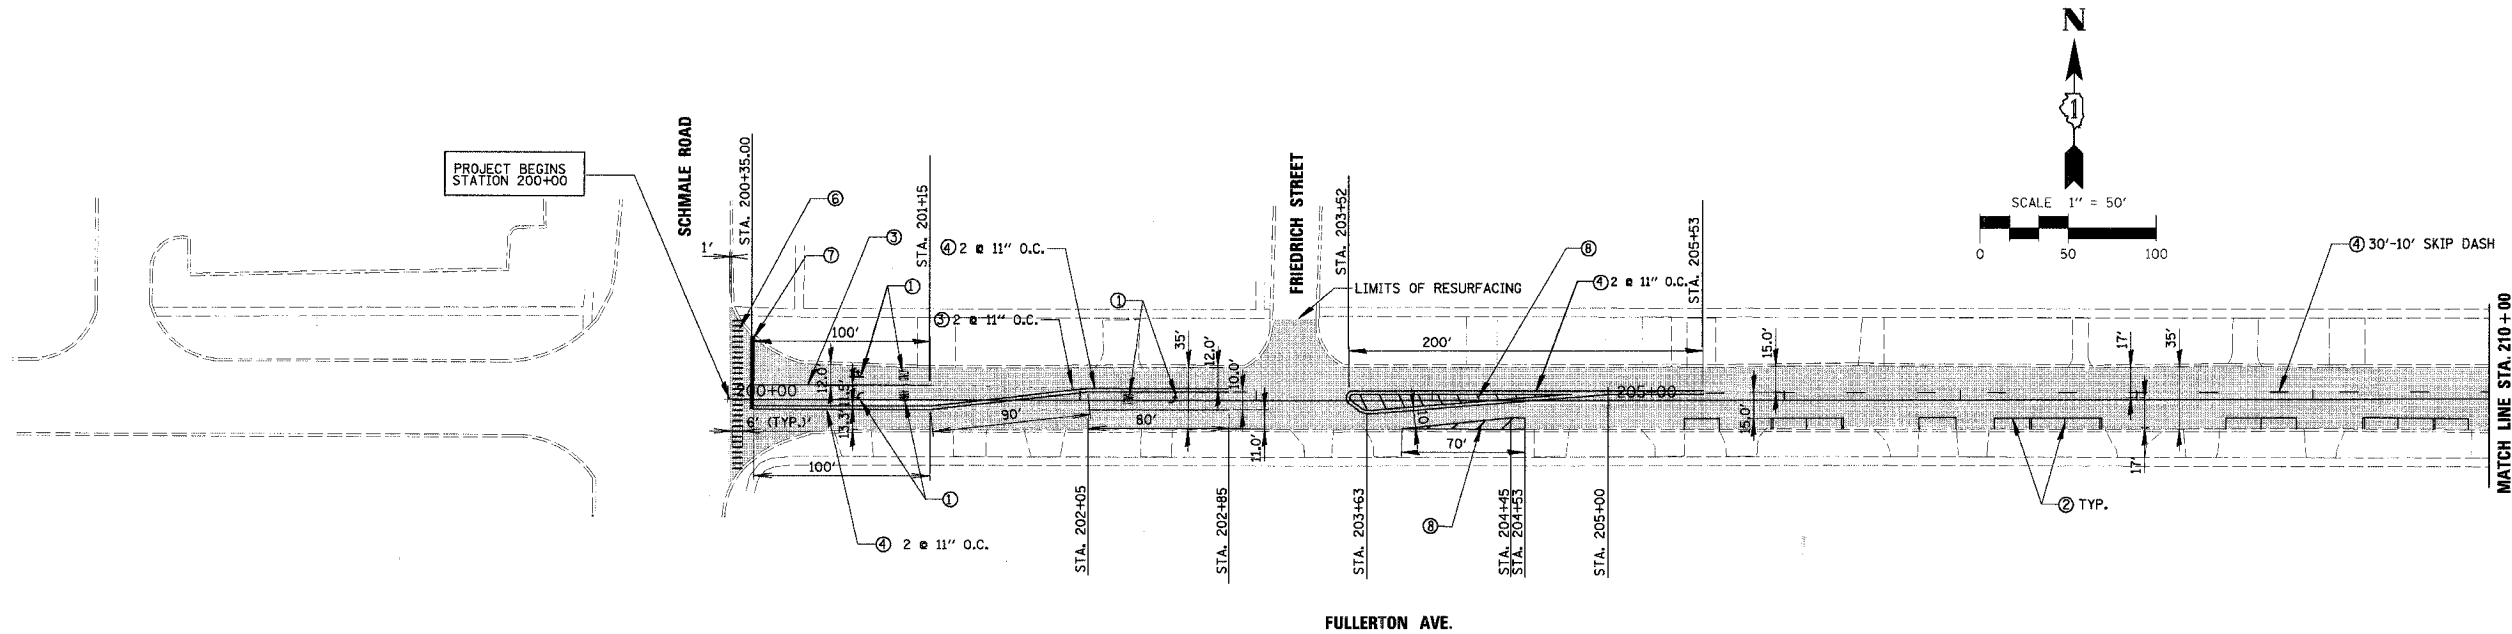

- LEGEND
- ① THERMOPLASTIC PAVEMENT MARKING - LETTERS AND SYMBOLS
 - ② THERMOPLASTIC PAVEMENT MARKINGS - LINE 4" (WHITE)
 - ③ THERMOPLASTIC PAVEMENT MARKINGS - LINE 6" (WHITE)
 - ④ THERMOPLASTIC PAVEMENT MARKINGS - LINE 4" (YELLOW)
 - ⑤ THERMOPLASTIC PAVEMENT MARKINGS - LINE 8" (WHITE)
 - ⑥ THERMOPLASTIC PAVEMENT MARKINGS - LINE 12" (WHITE)
 - ⑦ THERMOPLASTIC PAVEMENT MARKINGS - LINE 24" (WHITE)
 - ⑧ THERMOPLASTIC PAVEMENT MARKINGS - LINE 12" (YELLOW)

- LEGEND
- POLYMERIZED LEVELING BINDER (MACHINE METHOD), SUPERPAVE, IL-4.75, N50 - 3/4"
 - BITUMINOUS CONCRETE SURFACE COURSE, SUPERPAVE, MIX "C", N50 - 2 1/2"

REVISIONS		ILLINOIS DEPARTMENT OF TRANSPORTATION FULLERTON AVENUE PROPOSED PLAN
NAME	DATE	

SCALE 1"=50'
 DATE 10/24/2005
 DRAWN BY MYG
 CHECKED BY LMF