
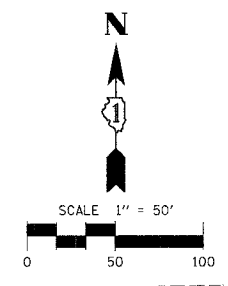


F.A. RTE.	SECTION	COUNTY	TOTAL SHEETS	SHEET NO.
-	05-00052-00-RS	DUPAGE	20	13
STA.		TO STA.		
FED. ROAD DIST. NO.		ILLINOIS	FED. AID PROJECT	
CONTRACT NO. 83821				

PROFILE SURVEYED BY DATE
 GRADES CHECKED BY DATE
 G.M. NO. BY DATE
 STRUCTURE NOTATIONS OPENED BY DATE
 NO. OF MAY CHECKED BY DATE
 PAID FILE NAME

CHRISTOPHER B. BURKE ENGINEERING LTD.
 9575 West Higgins Road, Suite 600
 Rosemont, Illinois 60018
 (847) 823-0500

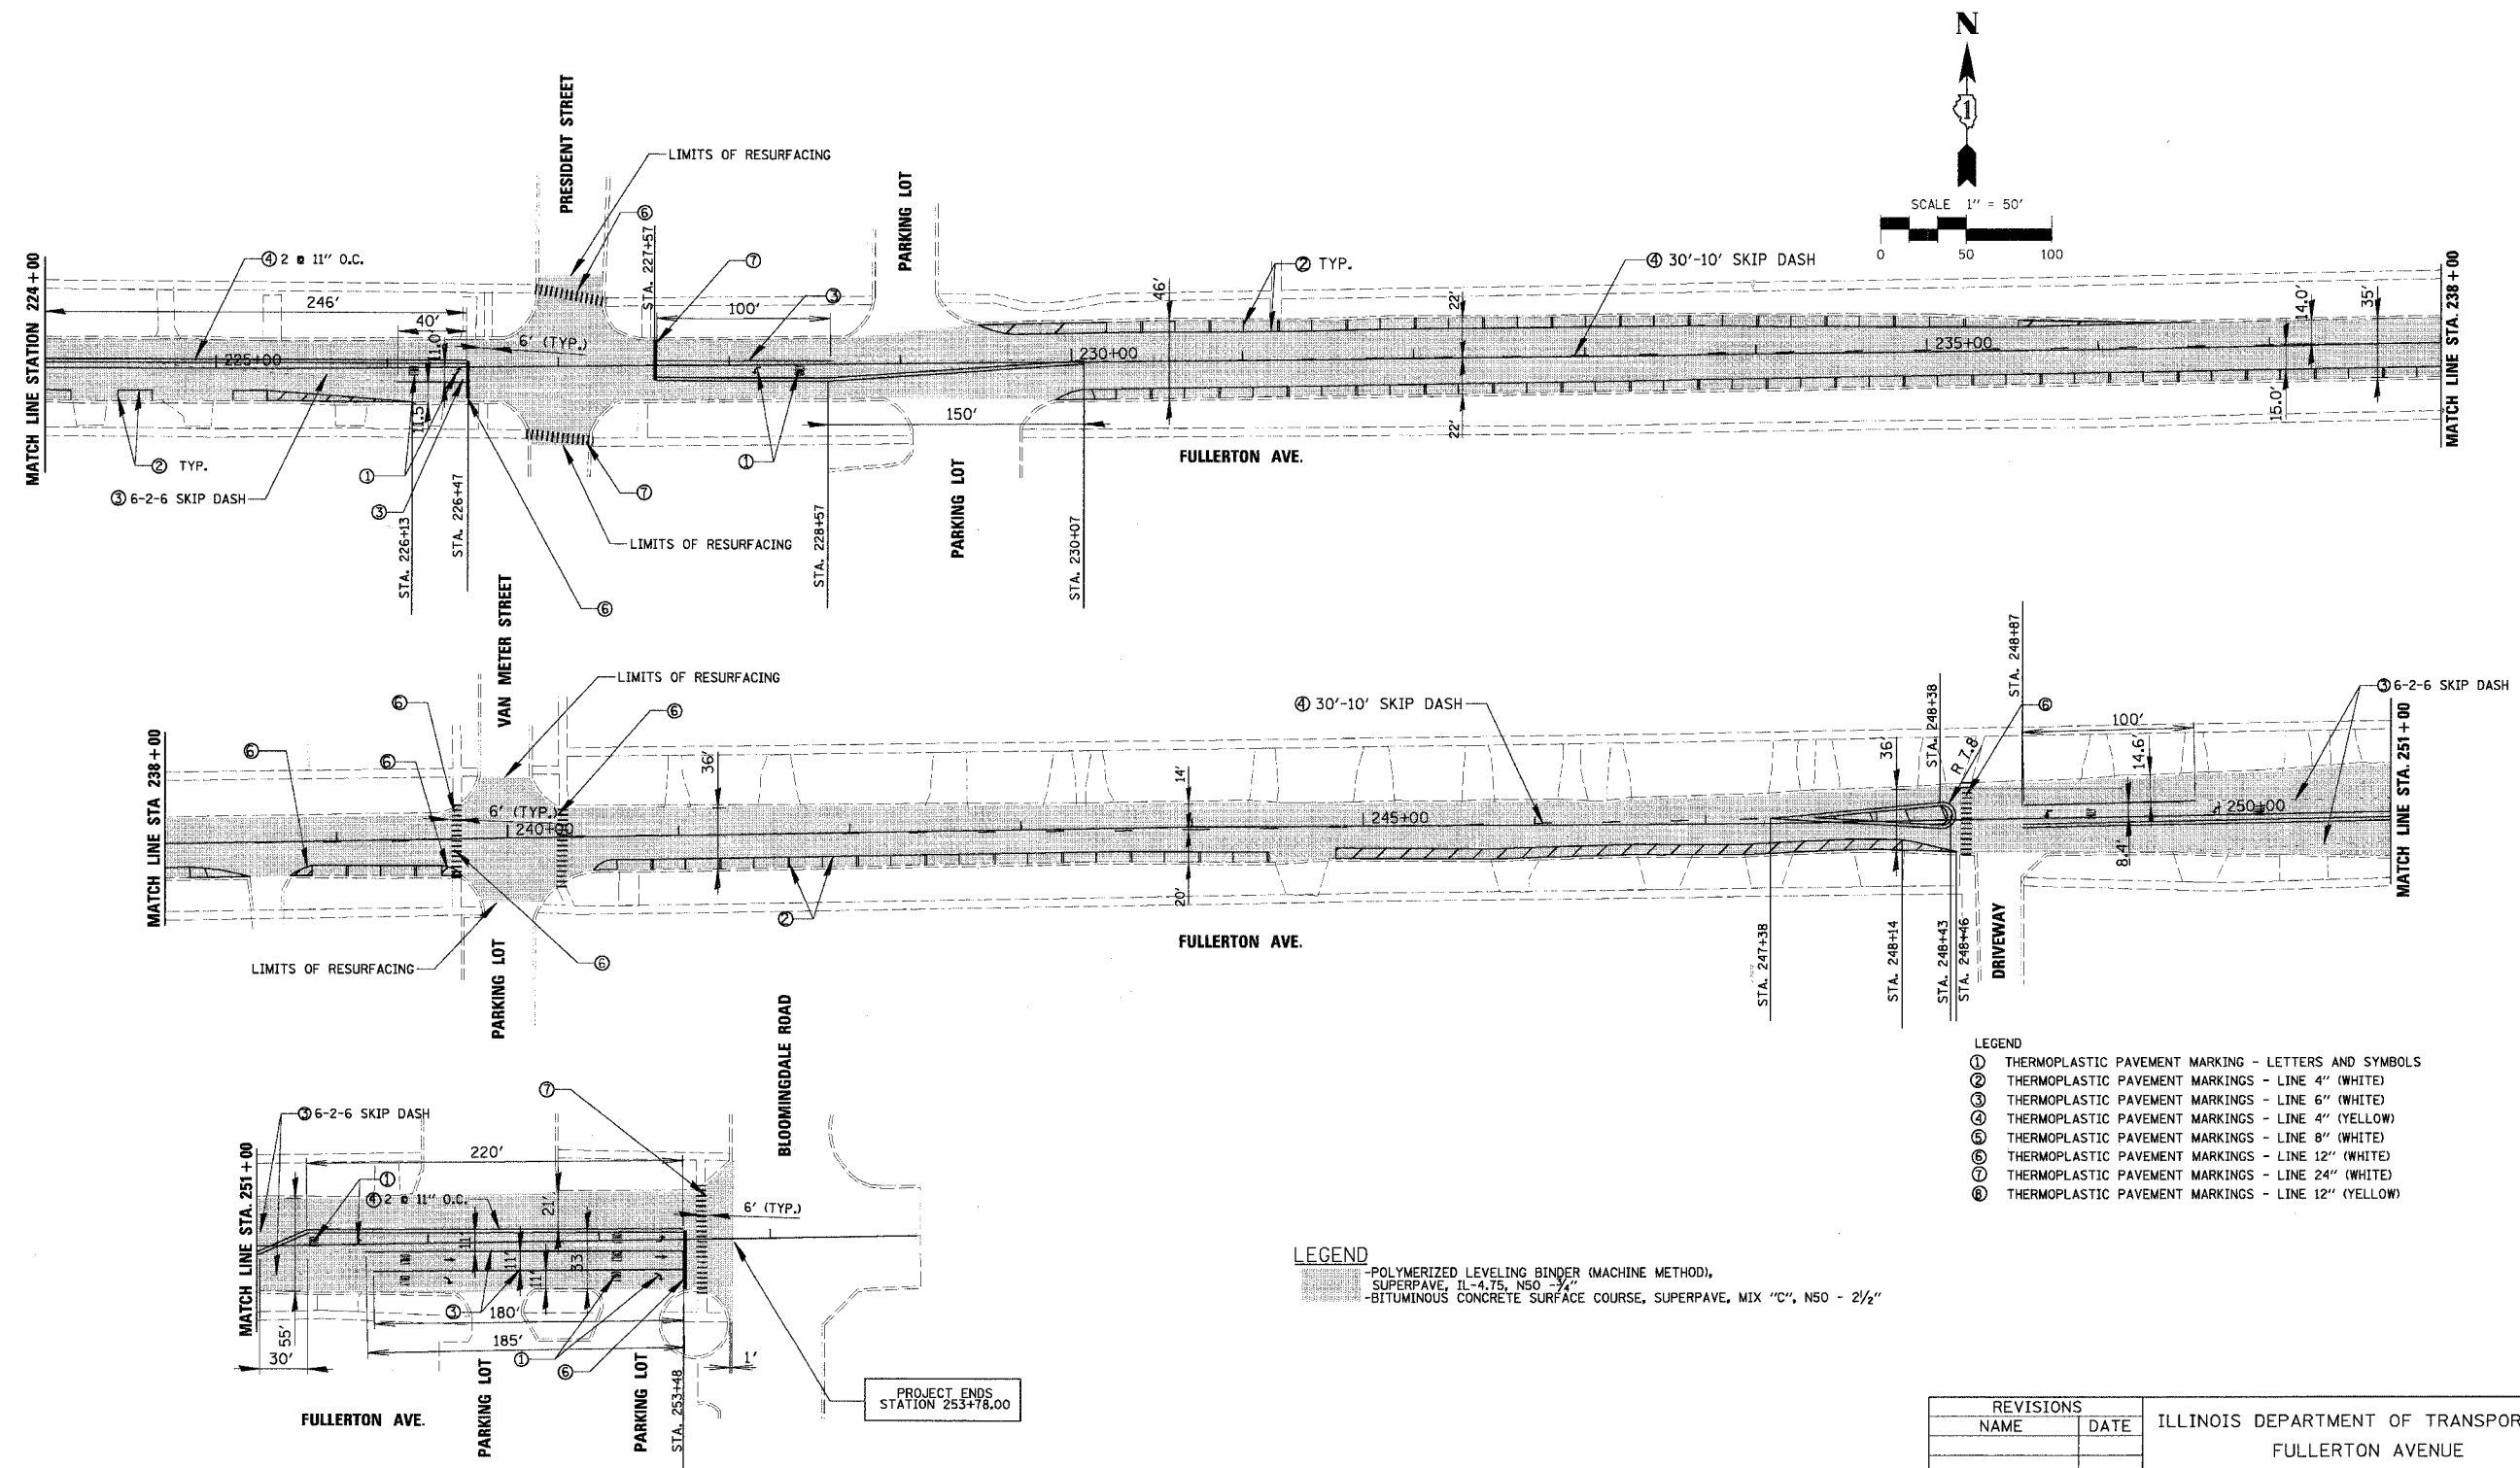

- LEGEND
- ① THERMOPLASTIC PAVEMENT MARKING - LETTERS AND SYMBOLS
 - ② THERMOPLASTIC PAVEMENT MARKINGS - LINE 4" (WHITE)
 - ③ THERMOPLASTIC PAVEMENT MARKINGS - LINE 6" (WHITE)
 - ④ THERMOPLASTIC PAVEMENT MARKINGS - LINE 4" (YELLOW)
 - ⑤ THERMOPLASTIC PAVEMENT MARKINGS - LINE 8" (WHITE)
 - ⑥ THERMOPLASTIC PAVEMENT MARKINGS - LINE 12" (WHITE)
 - ⑦ THERMOPLASTIC PAVEMENT MARKINGS - LINE 24" (WHITE)
 - ⑧ THERMOPLASTIC PAVEMENT MARKINGS - LINE 12" (YELLOW)

- LEGEND
- POLYMERIZED LEVELING BINDER (MACHINE METHOD), SUPERPAVE, IL-4.75, N50 - 3/4"
 - BITUMINOUS CONCRETE SURFACE COURSE, SUPERPAVE, MIX "C", N50 - 2 1/2"

REVISIONS		ILLINOIS DEPARTMENT OF TRANSPORTATION FULLERTON AVENUE PROPOSED PLAN
NAME	DATE	

SCALE 1"=50'
 DATE 10/24/2005
 DRAWN BY MYG
 CHECKED BY LMF