


STRUC. NO.	STA.	OFFSET	TYPE	RIM ELEV.	INV. ELEV.
54	1+50	11' LT.	R.D. CATCH BASIN, 4' DIA. TYPE 1 FRAME, OPEN LID	618.90	614.70 S 614.60 SW
55	1+50	11' RT.	INLET, TYPE A, TYPE 1 FRAME, OPEN LID	618.90	614.90 N
56	2+72	4' RT	R.D. MANHOLE, 5' DIA., TYPE 1 FRAME, CLOSED LID	620.00	608.05 W,SE
57	2+66	10' RT.	R.D. MANHOLE, 5' DIA., TYPE 1 FRAME, CLOSED LID	620.00	608.05 W,SE

NOTE:
SEE SHEET NO. 22
FOR PRAIRIE AVENUE
IMPROVEMENTS

EXISTING TOPOGRAPHY

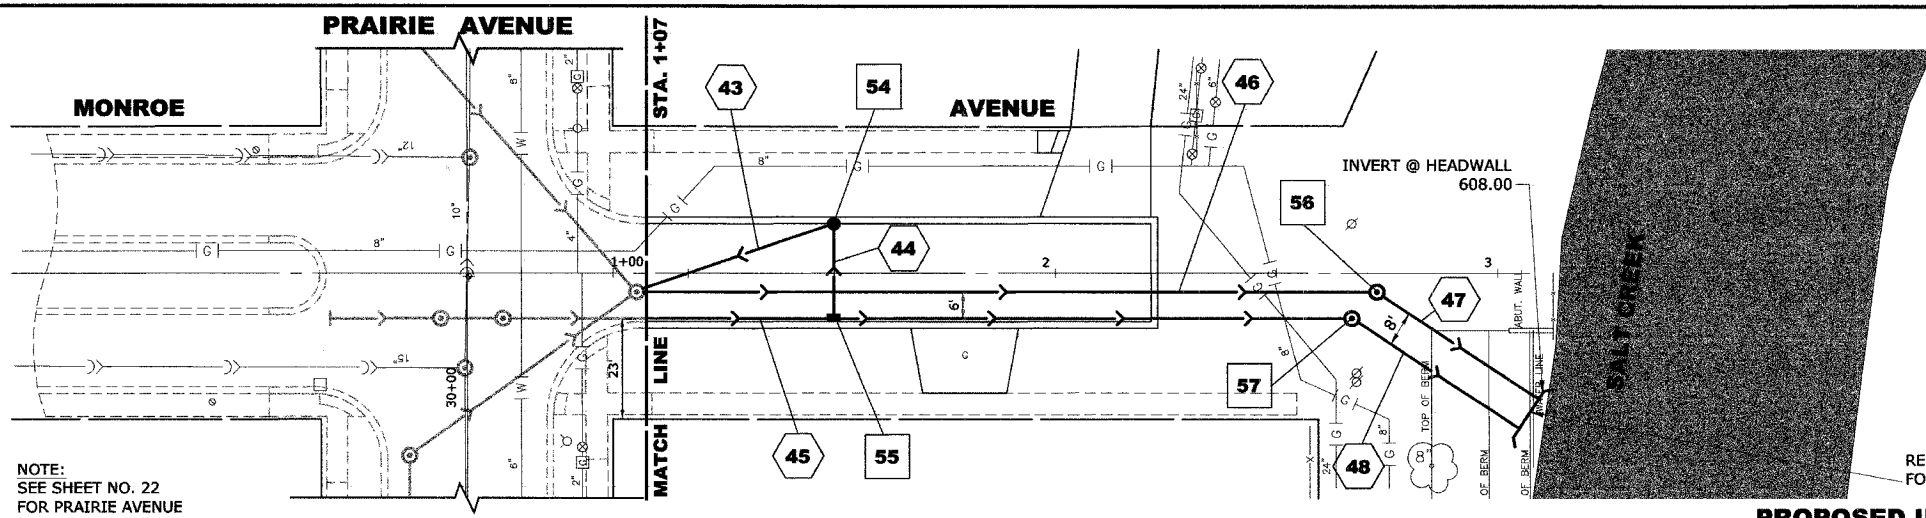

PIPE NO.	LENGTH	DIA.	TYPE	SLOPE	C.Y.T.B.
43	45'	10"	SS,PVC, SDR 26	1.00%	4.6
44	20'	10"	SS,PVC, SDR 26	1.00%	0.9
45	190'	42"	SS, TY-2, RCCP, CL-III	0.09%	372.8
46	165'	42"	SS, TY-2, RCCP, CL-III	0.09%	325.0
47	45'	42"	SS, TY-2, RCCP, CL-III	0.11%	48.8
48	45'	42"	SS, TY-2, RCCP, CL-III	0.11%	48.8

NOTE:
SEE SHEET NO. 22
FOR PRAIRIE AVENUE
IMPROVEMENTS

PROPOSED IMPROVEMENTS

