


NOTE:
SEE SHEET NO. 23
FOR PRAIRIE AVENUE
IMPROVEMENTS

EXISTING TOPOGRAPHY

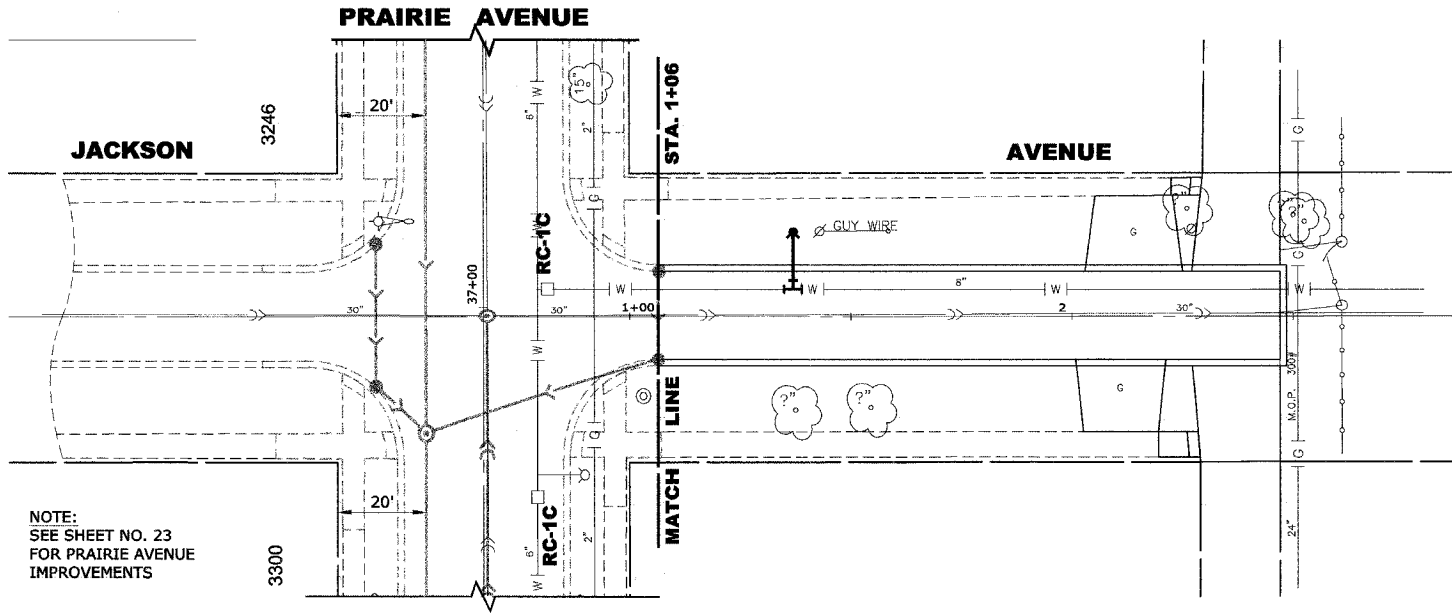

NOTE:
SEE SHEET NO. 23
FOR PRAIRIE AVENUE
IMPROVEMENTS

PROPOSED IMPROVEMENTS

