

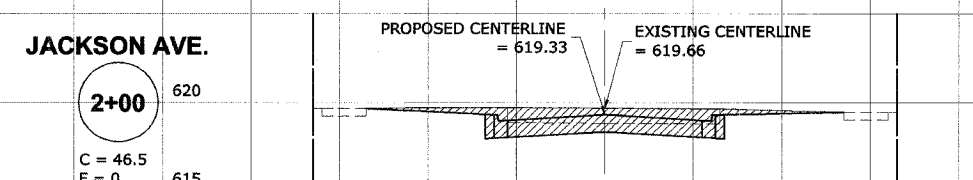
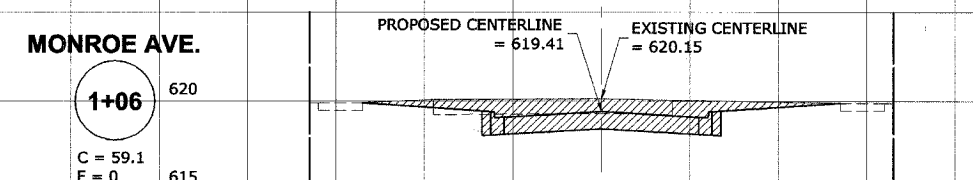
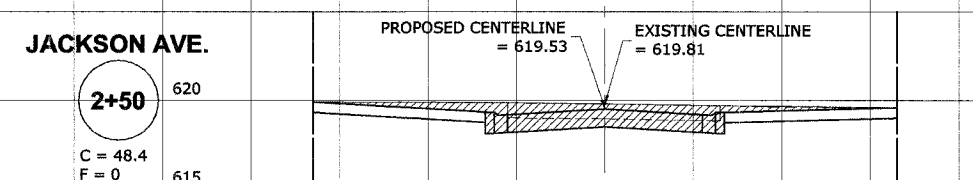
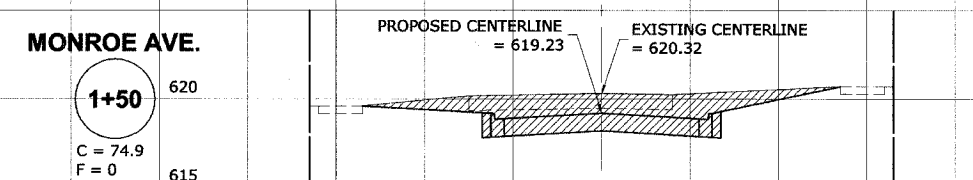
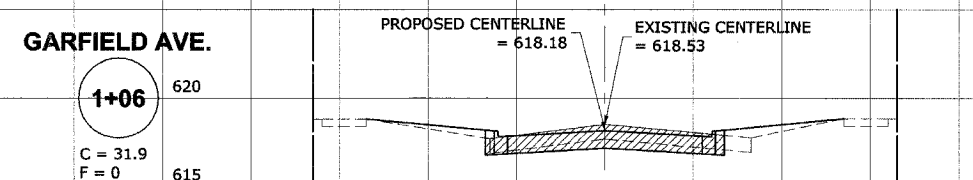
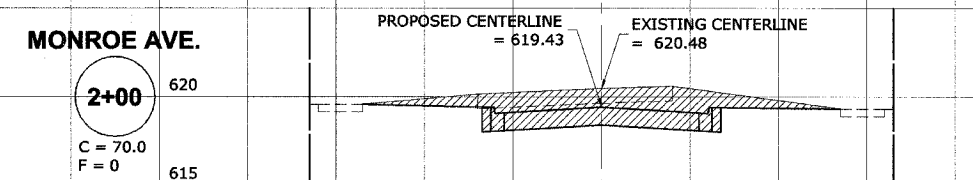
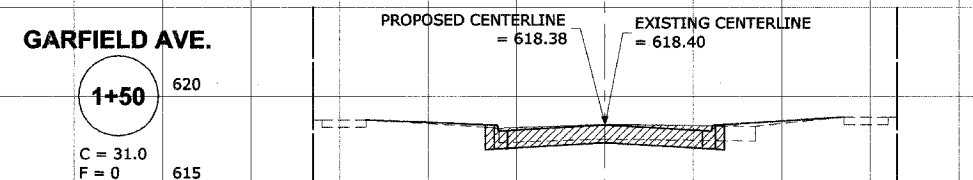
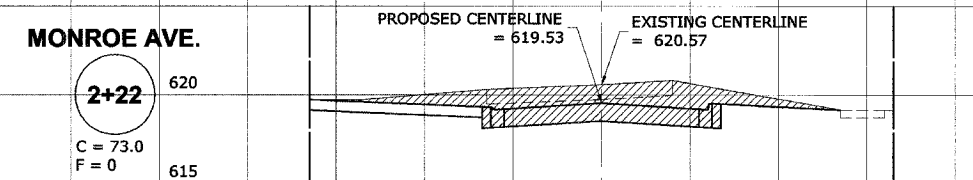
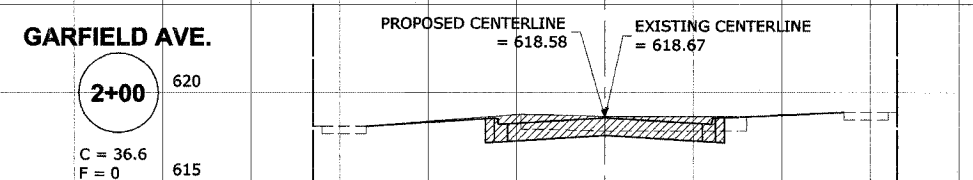
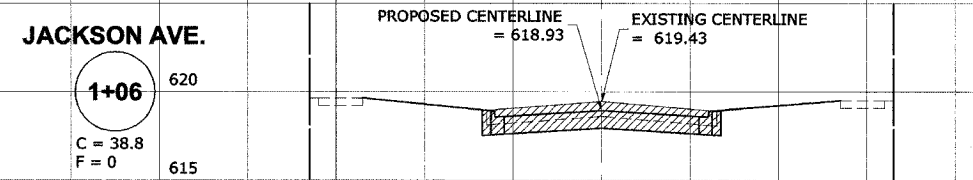
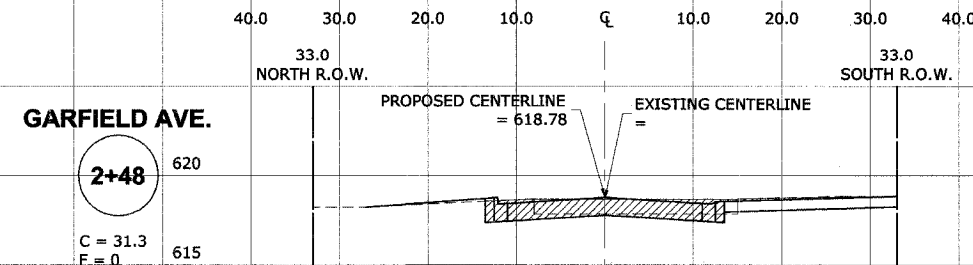
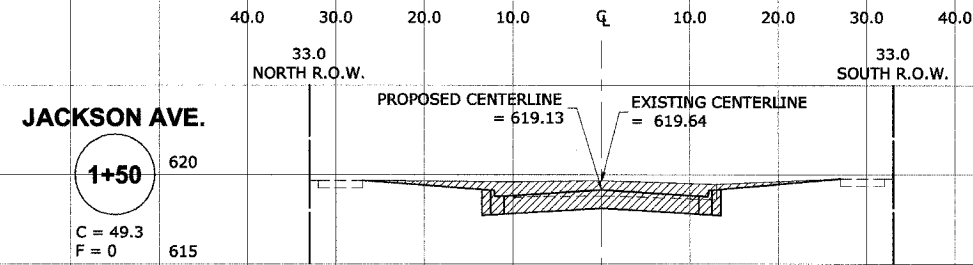


CROSS-SECTION LEGEND

C = CUT (SQ. FT.) 
F = FILL (SQ. FT.) 



◆ Civil Engineers
 ◆ Municipal Consultants
 ◆ Established 1911

9933 Roosevelt Road
 Westchester, Illinois 60154-2780
 Phone: 708/865-0300
 Fax: 708/865-1212

**PRAIRIE AVENUE IMPROVEMENTS
 PHASE I
 VILLAGE OF BROOKFIELD, ILLINOIS**

**MONROE AVENUE, JACKSON AVENUE,
 & GARFIELD AVENUE
 STATION CROSS SECTIONS**

REVISION:

SCALE: 1"=10'H. & 1"=5'V
 DRAWN BY: MK/LEV
 BOOK NO.: #1475, #1504
 DATE: 11-04-05
 E.H.E. NO.: 125-04-26301