
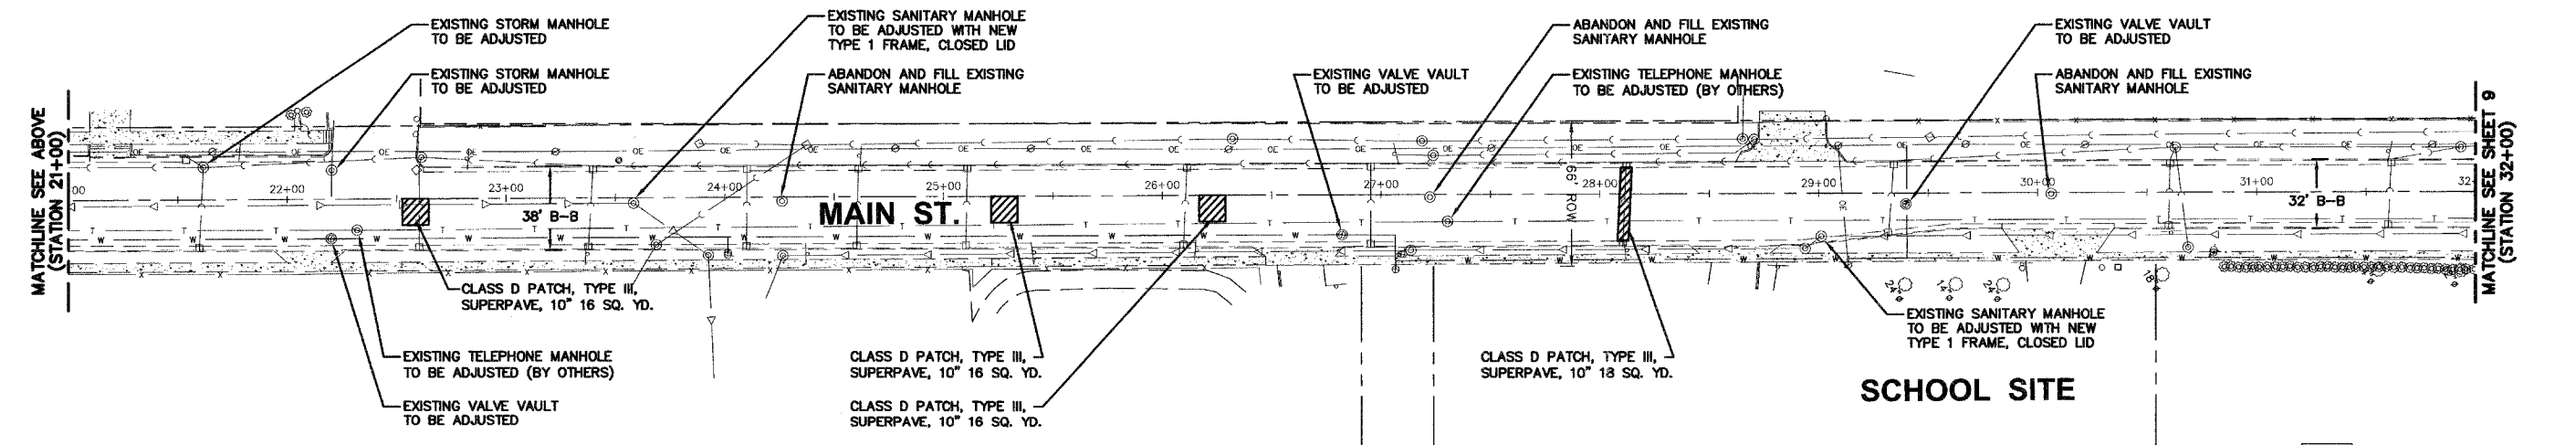
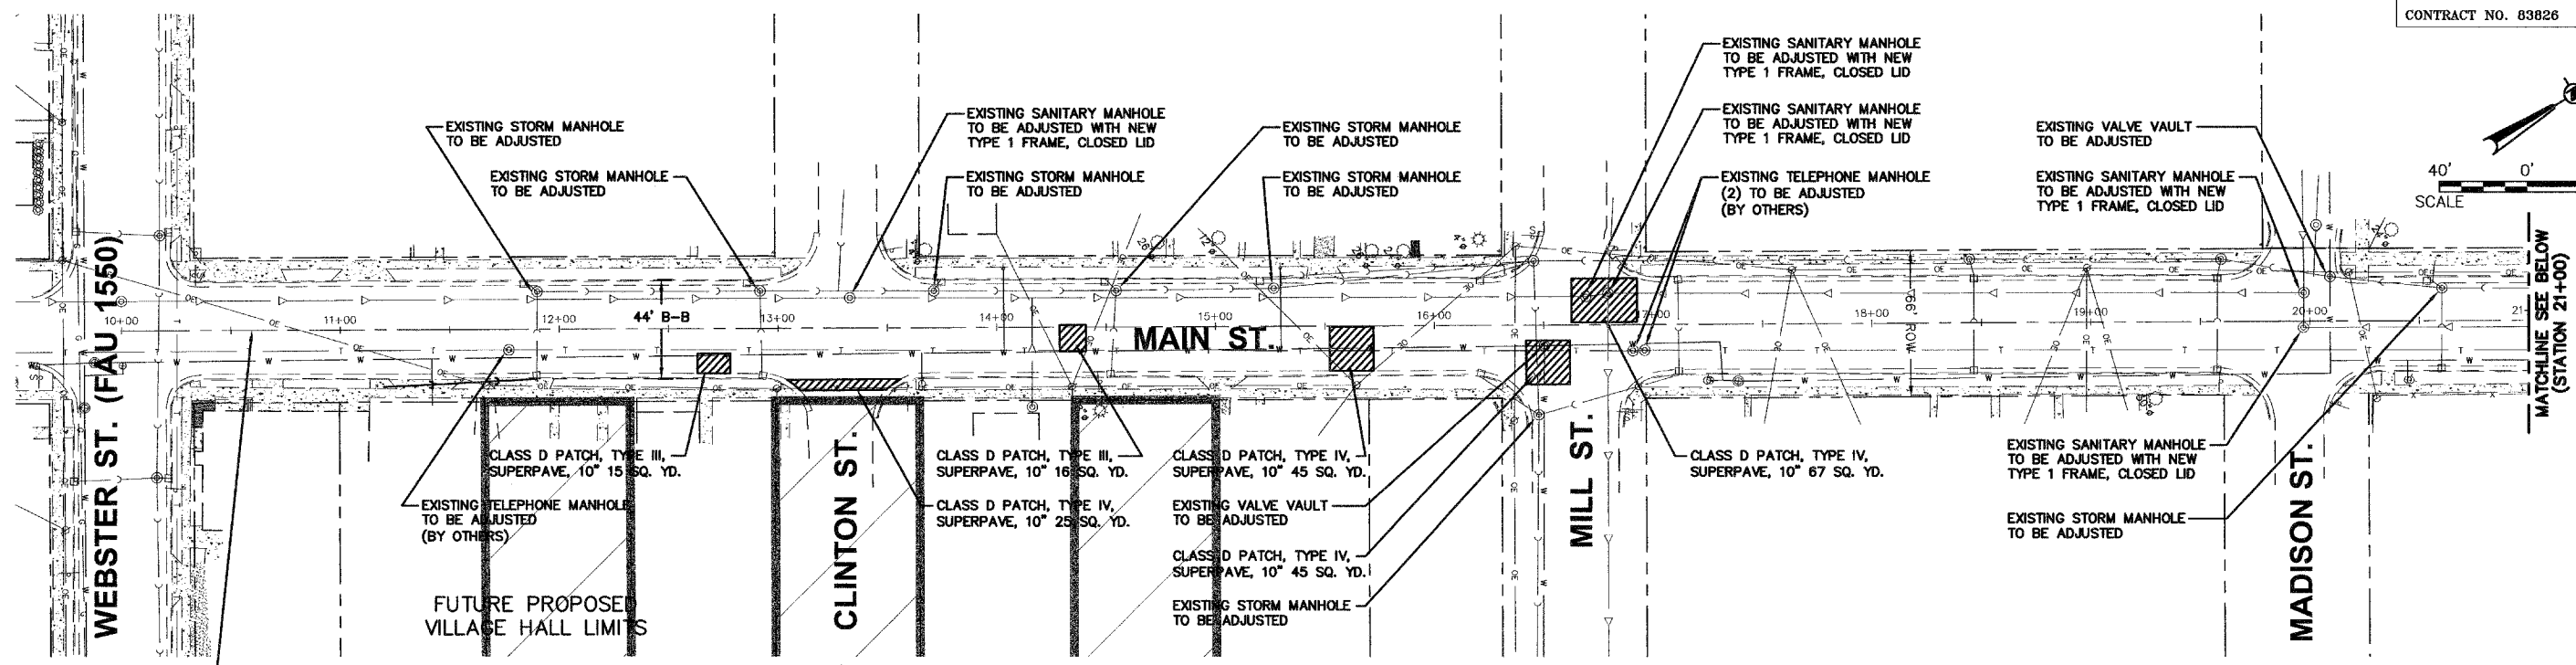


F.A.U. RTE.	SECTION	COUNTY	TOTAL SHEETS	SHEET NO.
2533	05-00036-00-R5	KANE	15	8
FED. ROAD DIST. NO.	ILLINOIS	FED. AID PROJECT - LAPP		
CONTRACT NO. 83826				

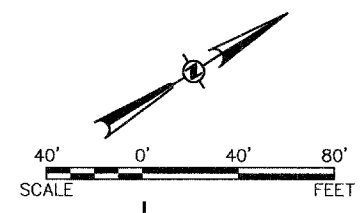

	RESURFACING
	CLASS C & D PATCHES
	BITUMINOUS SURFACE REMOVAL - BUTT JOINT
	CURB & GUTTER AND SIDEWALK REPLACEMENT
	PCC DRIVEWAY REPLACEMENT

COPYRIGHT © 2005 ENGINEERING ENTERPRISES, INC.

Engineering Enterprises, Inc.
 Consulting Engineers
 52 Wheeler Road
 Sugar Grove, Illinois 60554 630/466-9350

VILLAGE OF MONTGOMERY
 1300 SOUTH BROADWAY
 MONTGOMERY, ILLINOIS 60538

1	10/17/05	PER IDOT REVIEW
2	10/31/05	PER IDOT REVIEW
NO.	DATE	REVISIONS

DESIGNED BY: ---/---/---
 DRAWN BY: ---/---/---
 CHECKED BY: ---/---/---

MAIN STREET LAPP IMPROVEMENTS

PATCHING AND EXISTING UTILITIES ADJUSTMENTS

DATE: FEBRUARY 2005
 PROJ. NO.: M00091
 FILE NO.: M00091A11
 SHEET **8** OF **15**