
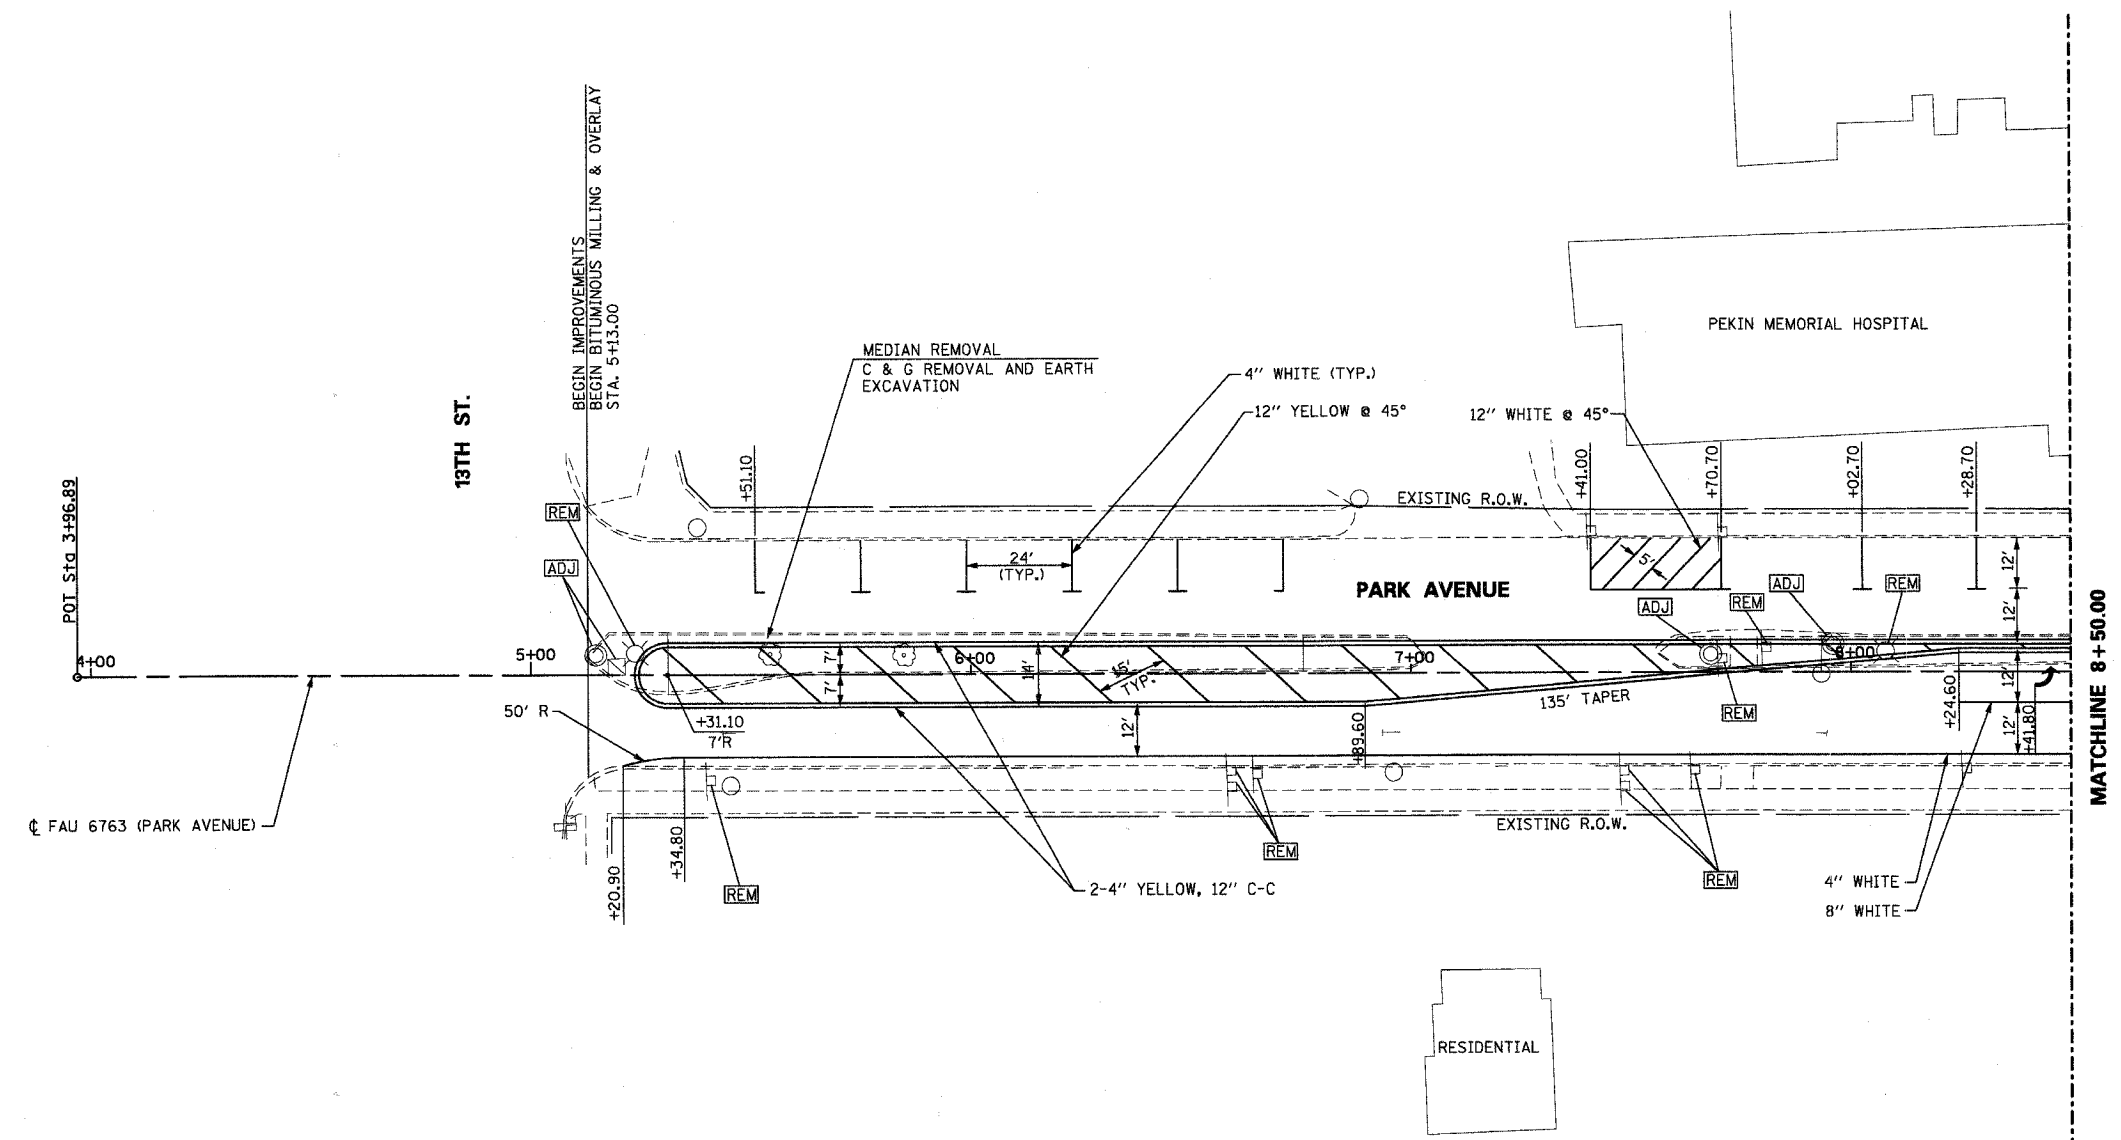


F.A. RTE. 6708
 SECTION 03-0010-00-TL
 COUNTY: TAZEWELL
 CONTRACT NO. 89353
 CAT NO. 032923-00

REVISIONS		
NUMBER	BY	DATE

0 1 2
 THIS BAR IS EQUAL TO 2"
 AT FULL SCALE (34X22).

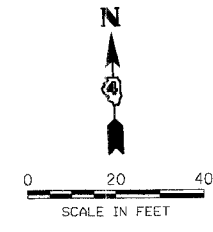

HORIZONTAL CONTROL POINTS (THIS SHEET)		
POINT	NORTHING	EASTING
POT STA. 3+96.89	10,305.646	19,429.893

© Copyright CMT, Inc.
CMT
 CRAWFORD, MURPHY & TILLY, INC.
 CONSULTING ENGINEERS
 License No. 084-000613

DESIGN BY: R.M.M.
 DRAWN BY: N.D.S.
 CHECKED BY: E.J.H.
 APPROVED BY:
 DATE: 10/12/05
 JOB No: 05069-02-00