


F.A. RTE. 6708
SECTION 03-00170-00-TL
COUNTY: TAZEWELL
CONTRACT NO. 89353
CAT NO. 032923-00


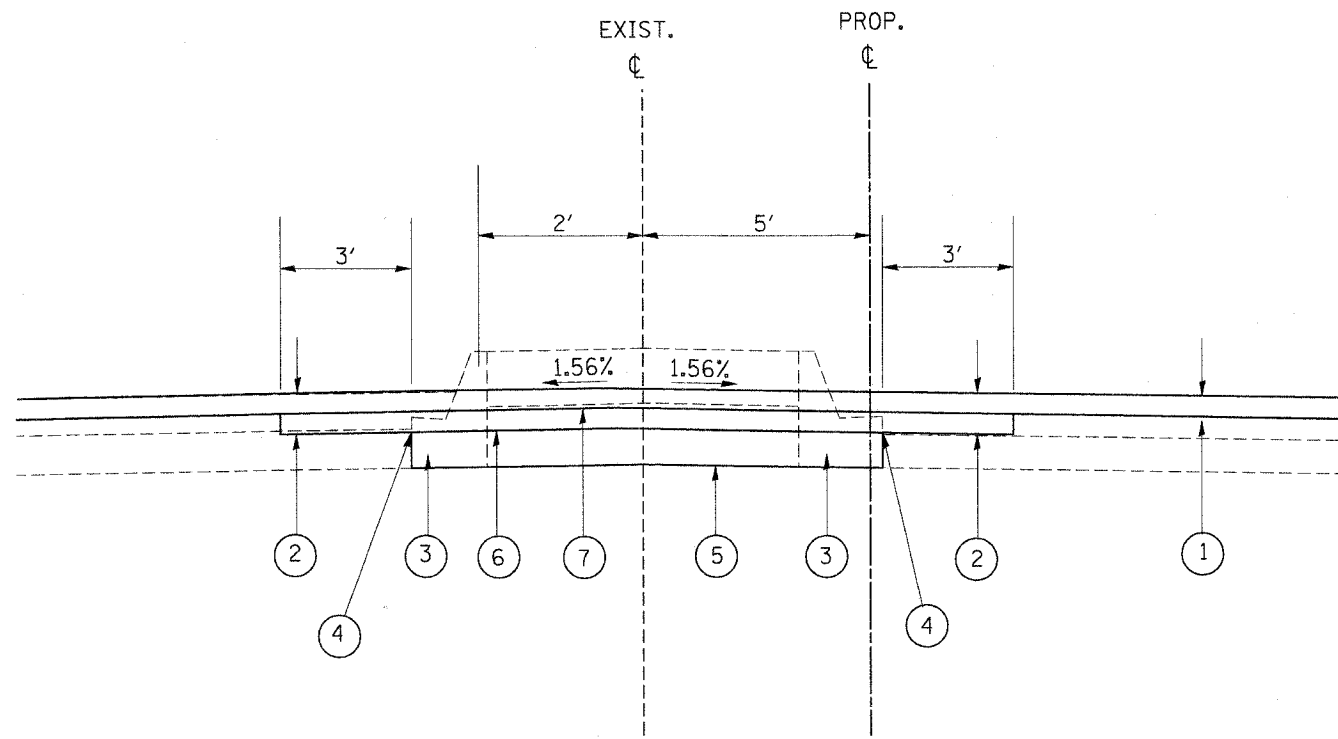


PARK AVENUE
MEDIAN REMOVAL DETAIL

PROPOSED

- ① BITUMINOUS SURFACE REMOVAL, 1-1/2"
- ② BITUMINOUS SURFACE REMOVAL, 3-3/4"
- ③ COMBINATION CURB & GUTTER REMOVAL
- ④ STRIP REFLECTIVE CRACK CONTROL, 2'
- ⑤ PCC BASE COURSE, 6"
- ⑥ BITUMINOUS CONCRETE BINDER COURSE, SUPERPAVE, IL-19.0, N70, 2-1/4"
- ⑦ BITUMINOUS CONCRETE SURFACE COURSE, SUPERPAVE, MIX "E", N70, 1-1/2"

REVISIONS		
NUMBER	BY	DATE

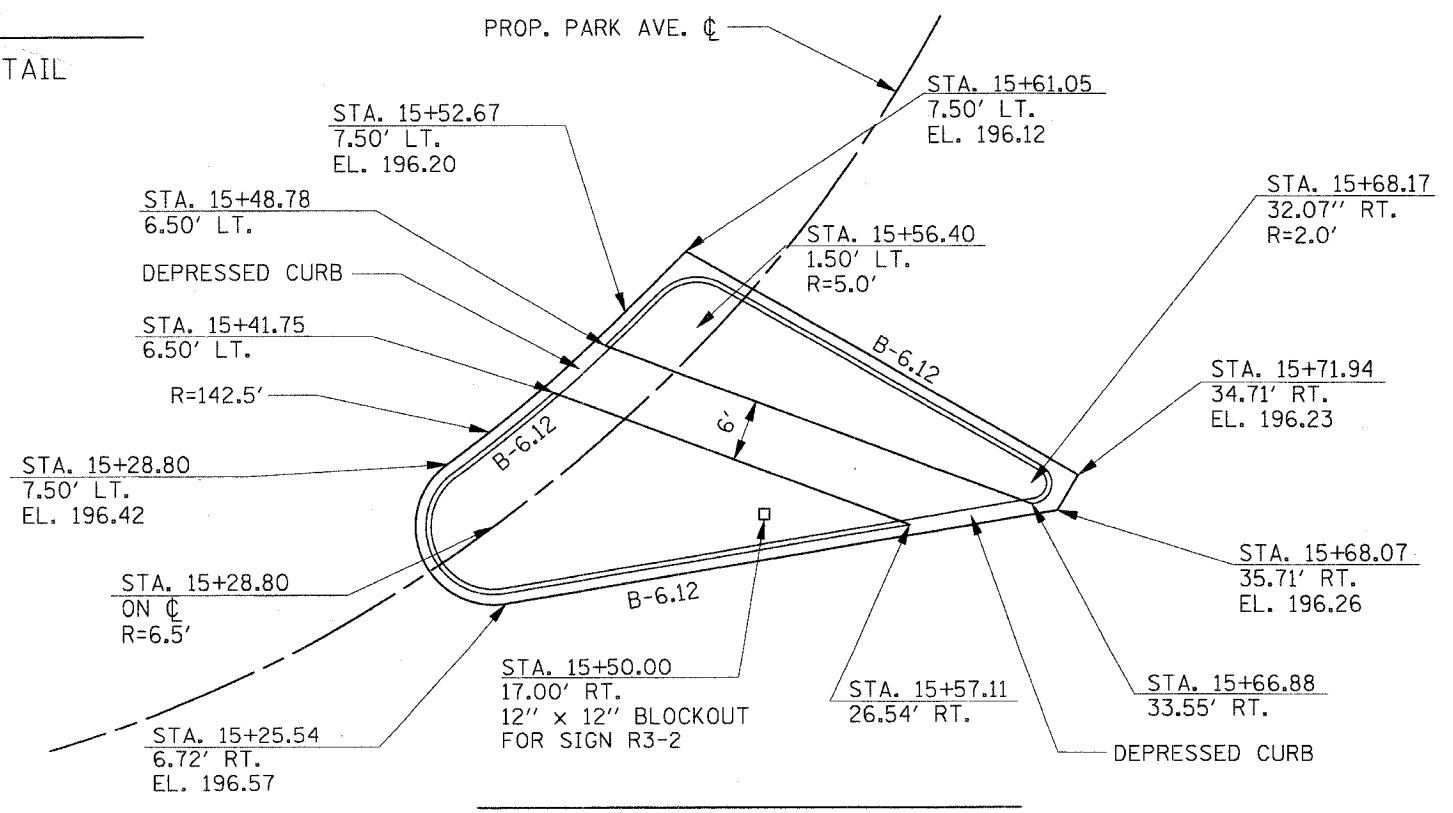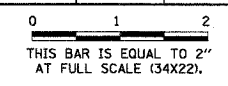

ISLAND DETAIL (N.T.S.)

CITY OF PEKIN, IL
INTERSECTION RECONSTRUCTION
14TH ST. & PARK AVE.

CONSTRUCTION DETAILS

Copyright ©, Inc.
CMT
CRAWFORD, MURPHY & TILLY, INC.
CONSULTING ENGINEERS
License No. IB4-000613

DESIGN BY:	R.M.M.
DRAWN BY:	R.M.M.
CHECKED BY:	E.J.H.
APPROVED BY:	
DATE:	10/12/05
JOB No:	05069-02-00