



FAU RTE	SECTION	COUNTY	TOTAL SHEETS	SHEET NO.
7000	02-00212-00-BR	VERMILION	59	17
FROM STA. 96+00.00		TO STA. 103+10.10		
FED. ROAD DIST. NO.		ILLINOIS FED. AID PROJECT		
CONTRACT NO. 91285				

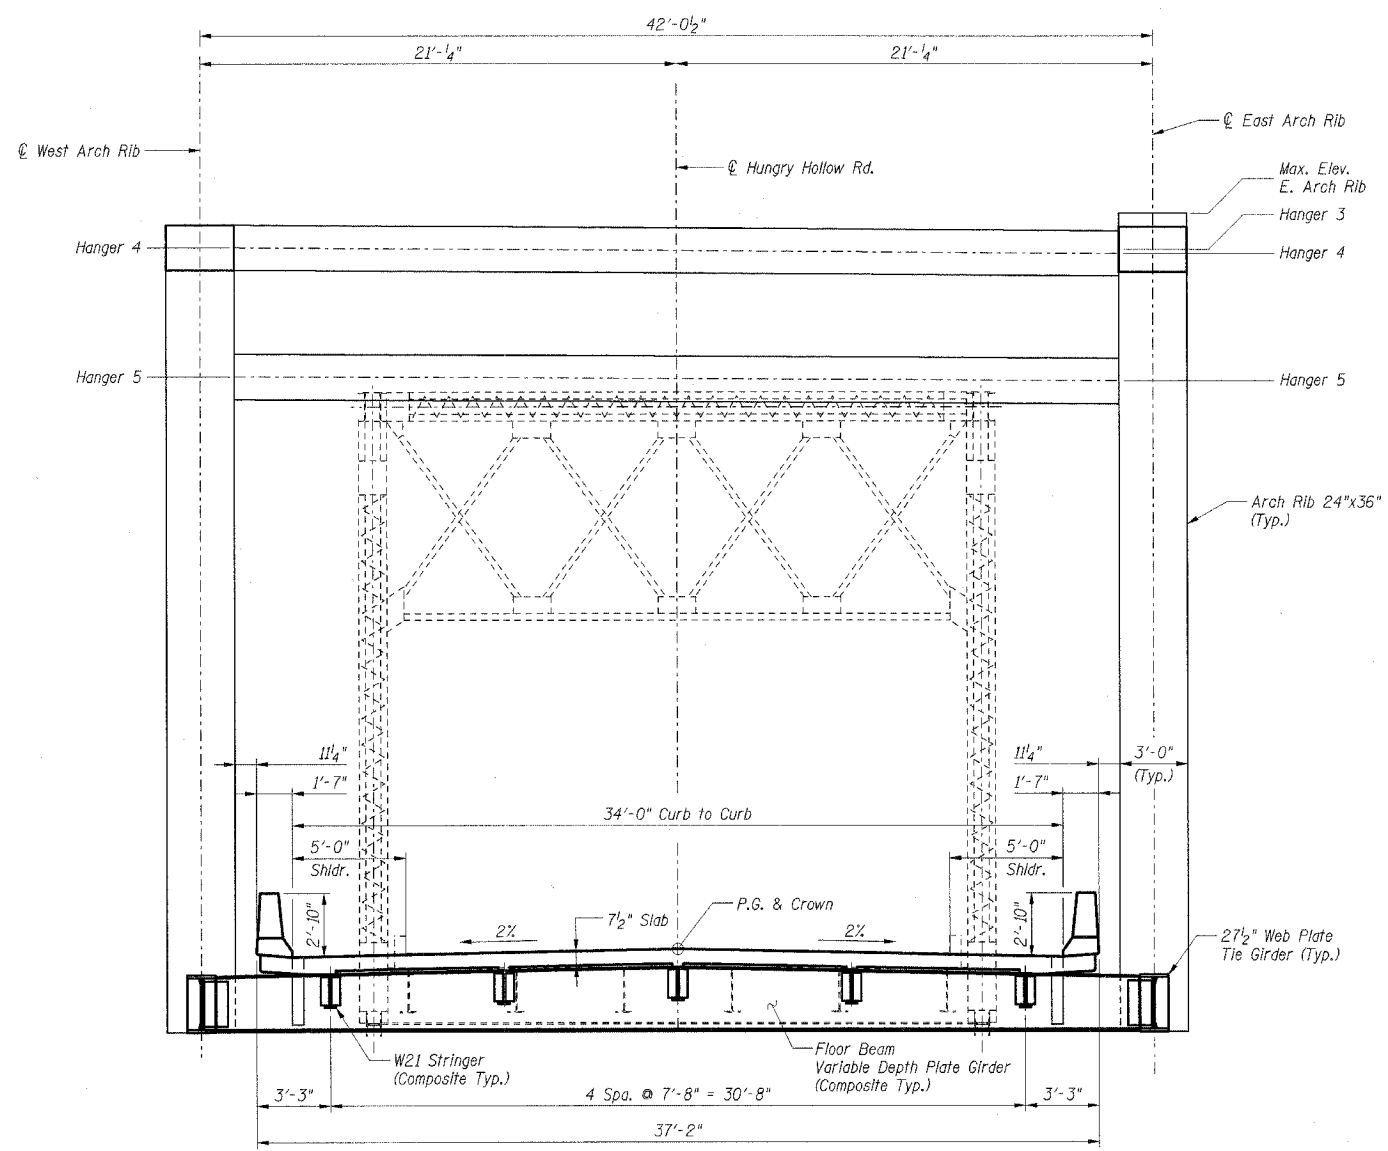

**MIDSPAN CROSS SECTION**  
(Perpendicular to P.G.L. at Station 100+18.00)

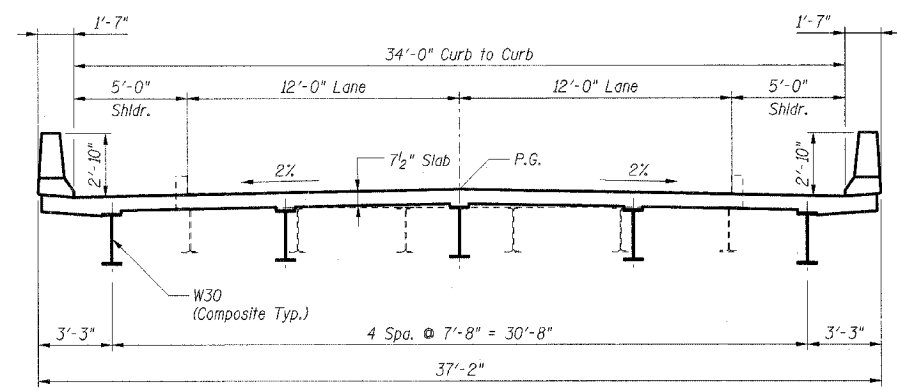

**TYPICAL SECTION  
APPROACH SPAN**

SHT. S-02 OF 40

REVISIONS	
NAME	DATE

CITY OF DANVILLE, ILLINOIS  
HUNGRY HOLLOW ROAD BRIDGE

**BRIDGE CROSS SECTIONS**

SCALE: 1/4"=1'  
DATE: 12/06/05

DRAWN BY: RAM  
CHECKED BY: JRH

**TENG**  
TENG & ASSOCIATES, INC.  
ENGINEERING ARCHITECTURE INTERIORS  
305 N. MICHIGAN AVE. CHICAGO, IL 60601  
TELEPHONE 312.949.8000

S:\DOCUMENT\02336902\STRUCT\UDGN\DK500P74.DGN  
12-07-2005, 13:54:01  
ROSSPF