


REVISIONS	NAME	DATE

FAU RTE	SECTION	COUNTY	TOTAL SHEETS	SHEET NO.
7000	02-00212-00-BR	VERMILION	59	58
FROM STA. 96+00.00		TO STA. 103+03.18		
FED. ROAD DIST. NO.		ILLINOIS FED. AID PROJECT		
CONTRACT NO. 91285				

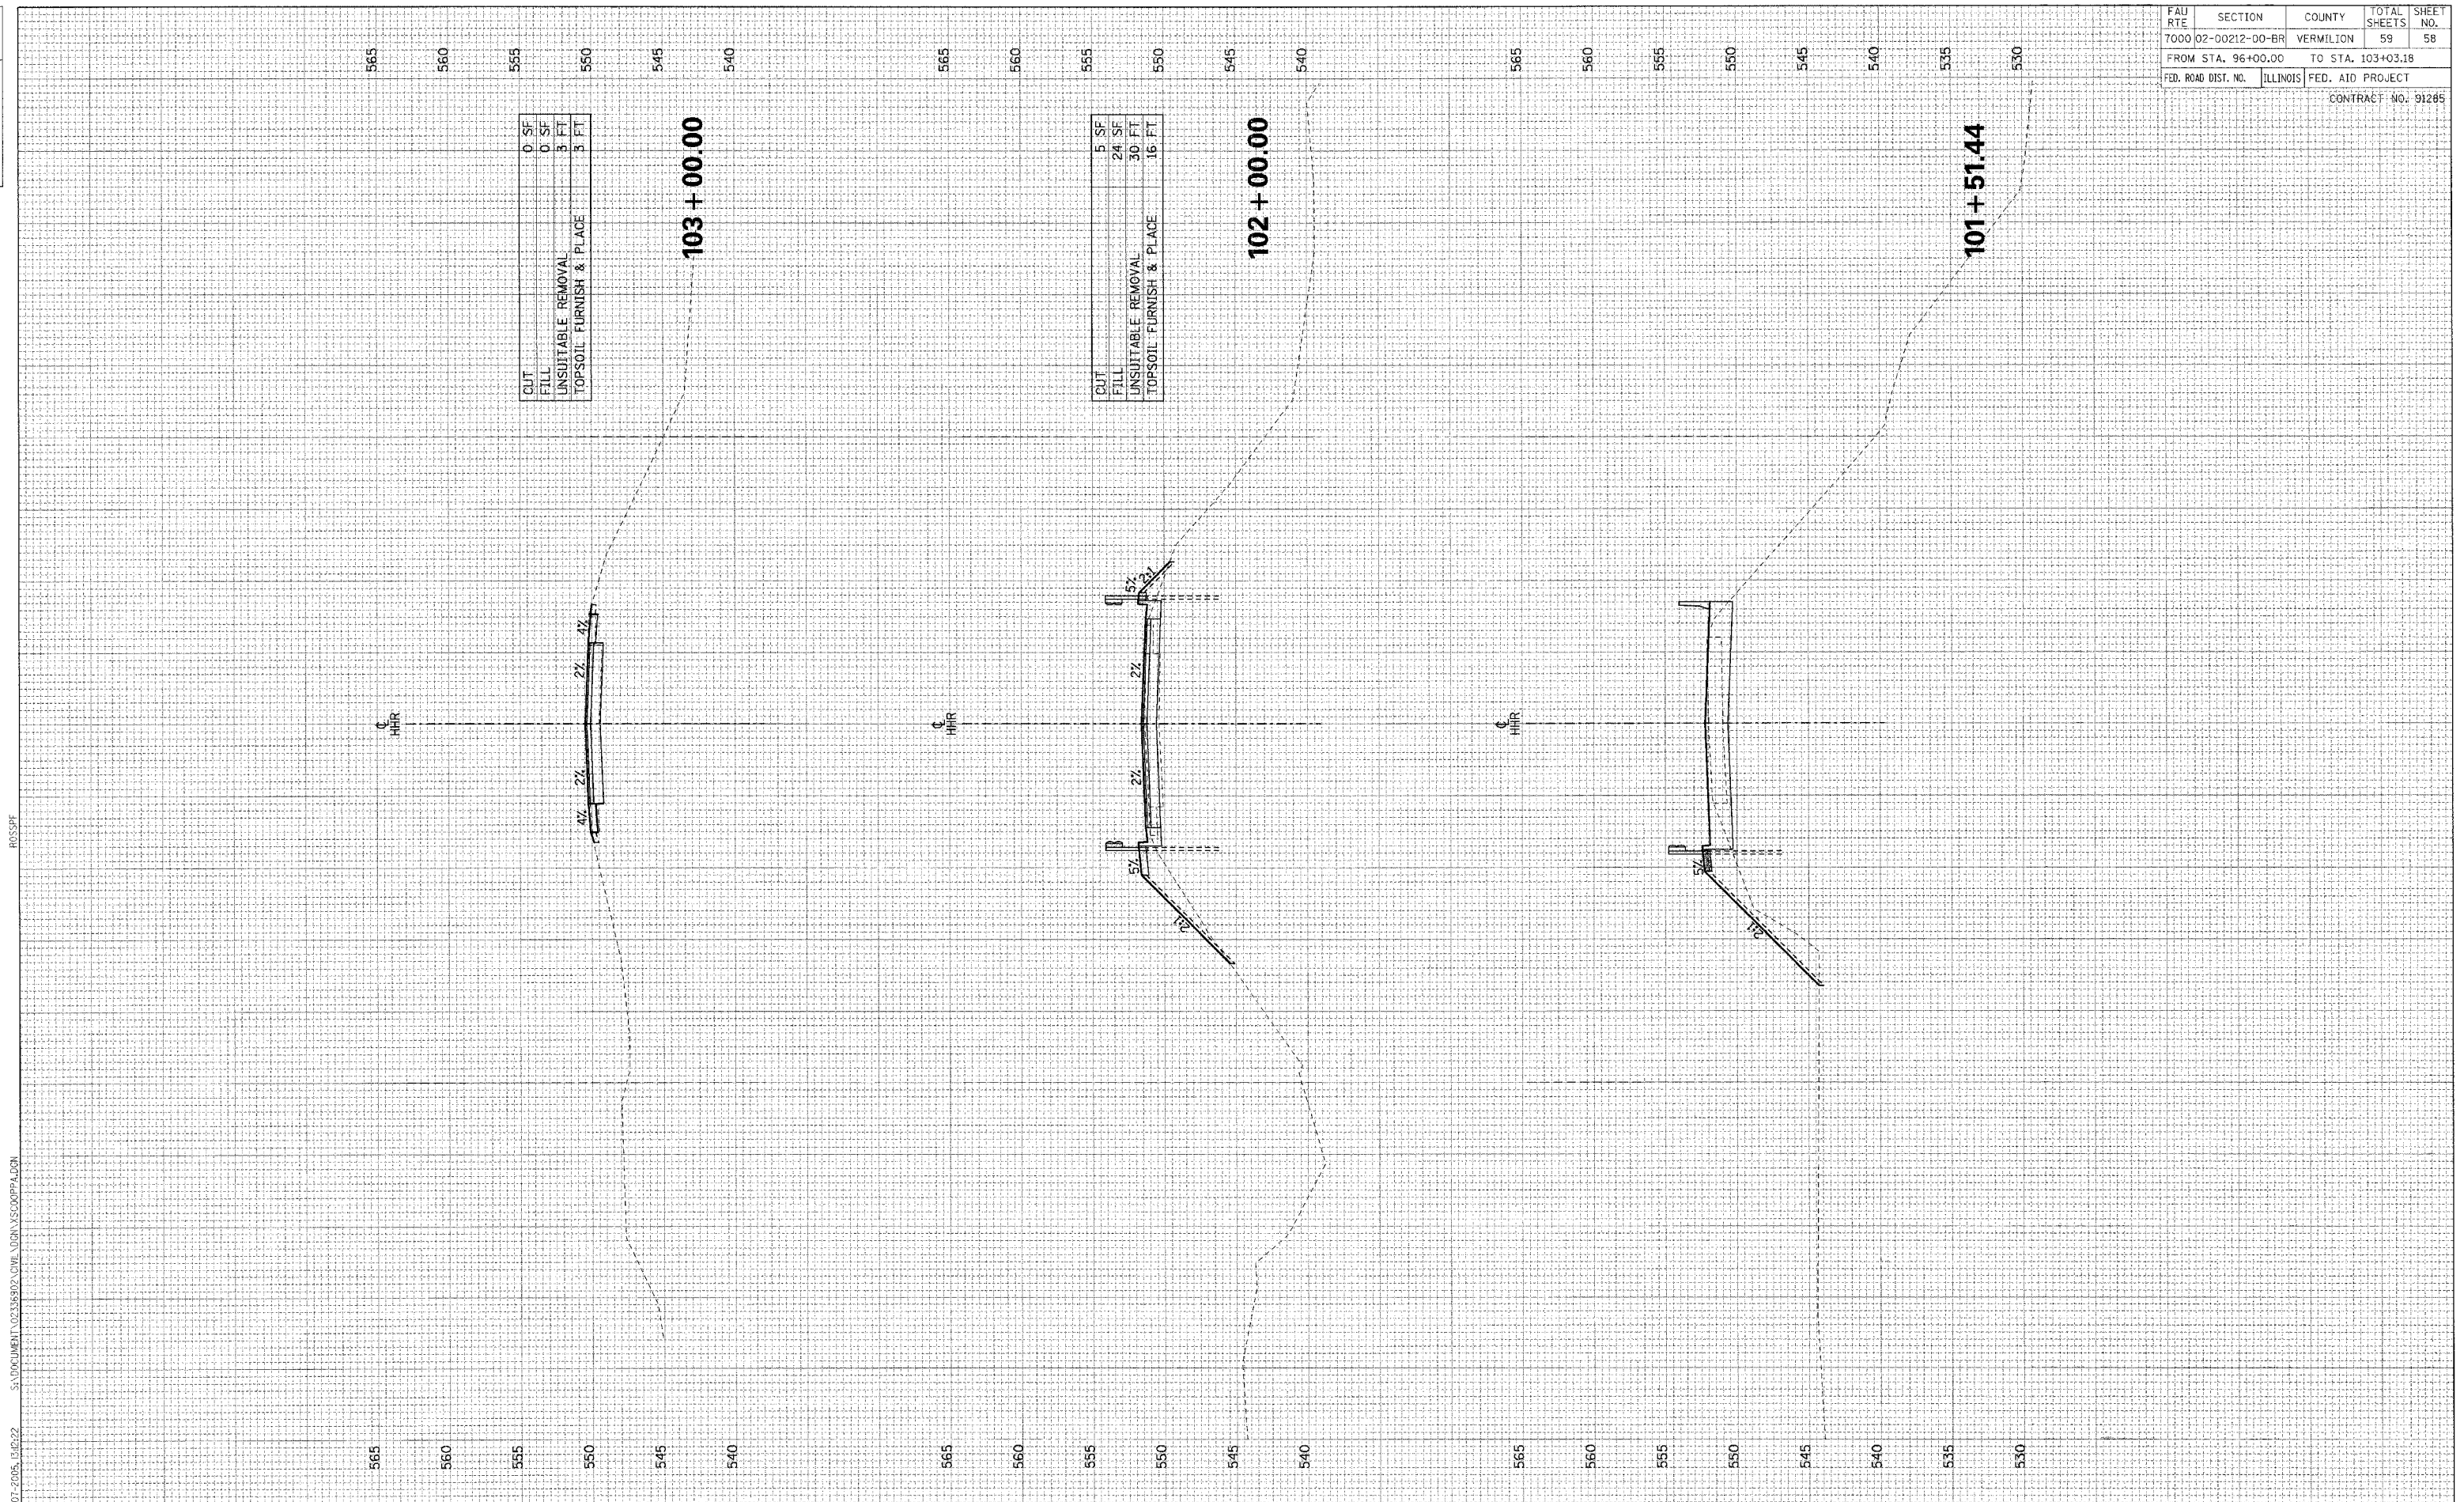

CUT	0 SF
FILL	0 SF
UNSUITABLE REMOVAL	5 FT
TOPSOIL FURNISH & PLACE	3 FT

CUT	5 SF
FILL	24 SF
UNSUITABLE REMOVAL	30 FT
TOPSOIL FURNISH & PLACE	16 FT

12-01-2005 13:42:22 S:\DOCUMENT\0336902\CIVIL\DRN\SS00PPA.DGN
 ROSSPF