


FAU RTE	SECTION	COUNTY	TOTAL SHEETS	SHEET NO.
7000	02-00212-00-BR	VERMILION	59	59
FROM STA. 96+00.00		TO STA. 103+03.18		
FED. ROAD DIST. NO.	ILLINOIS	FED. AID PROJECT		

CONTRACT NO. 91285

REVISIONS	DATE

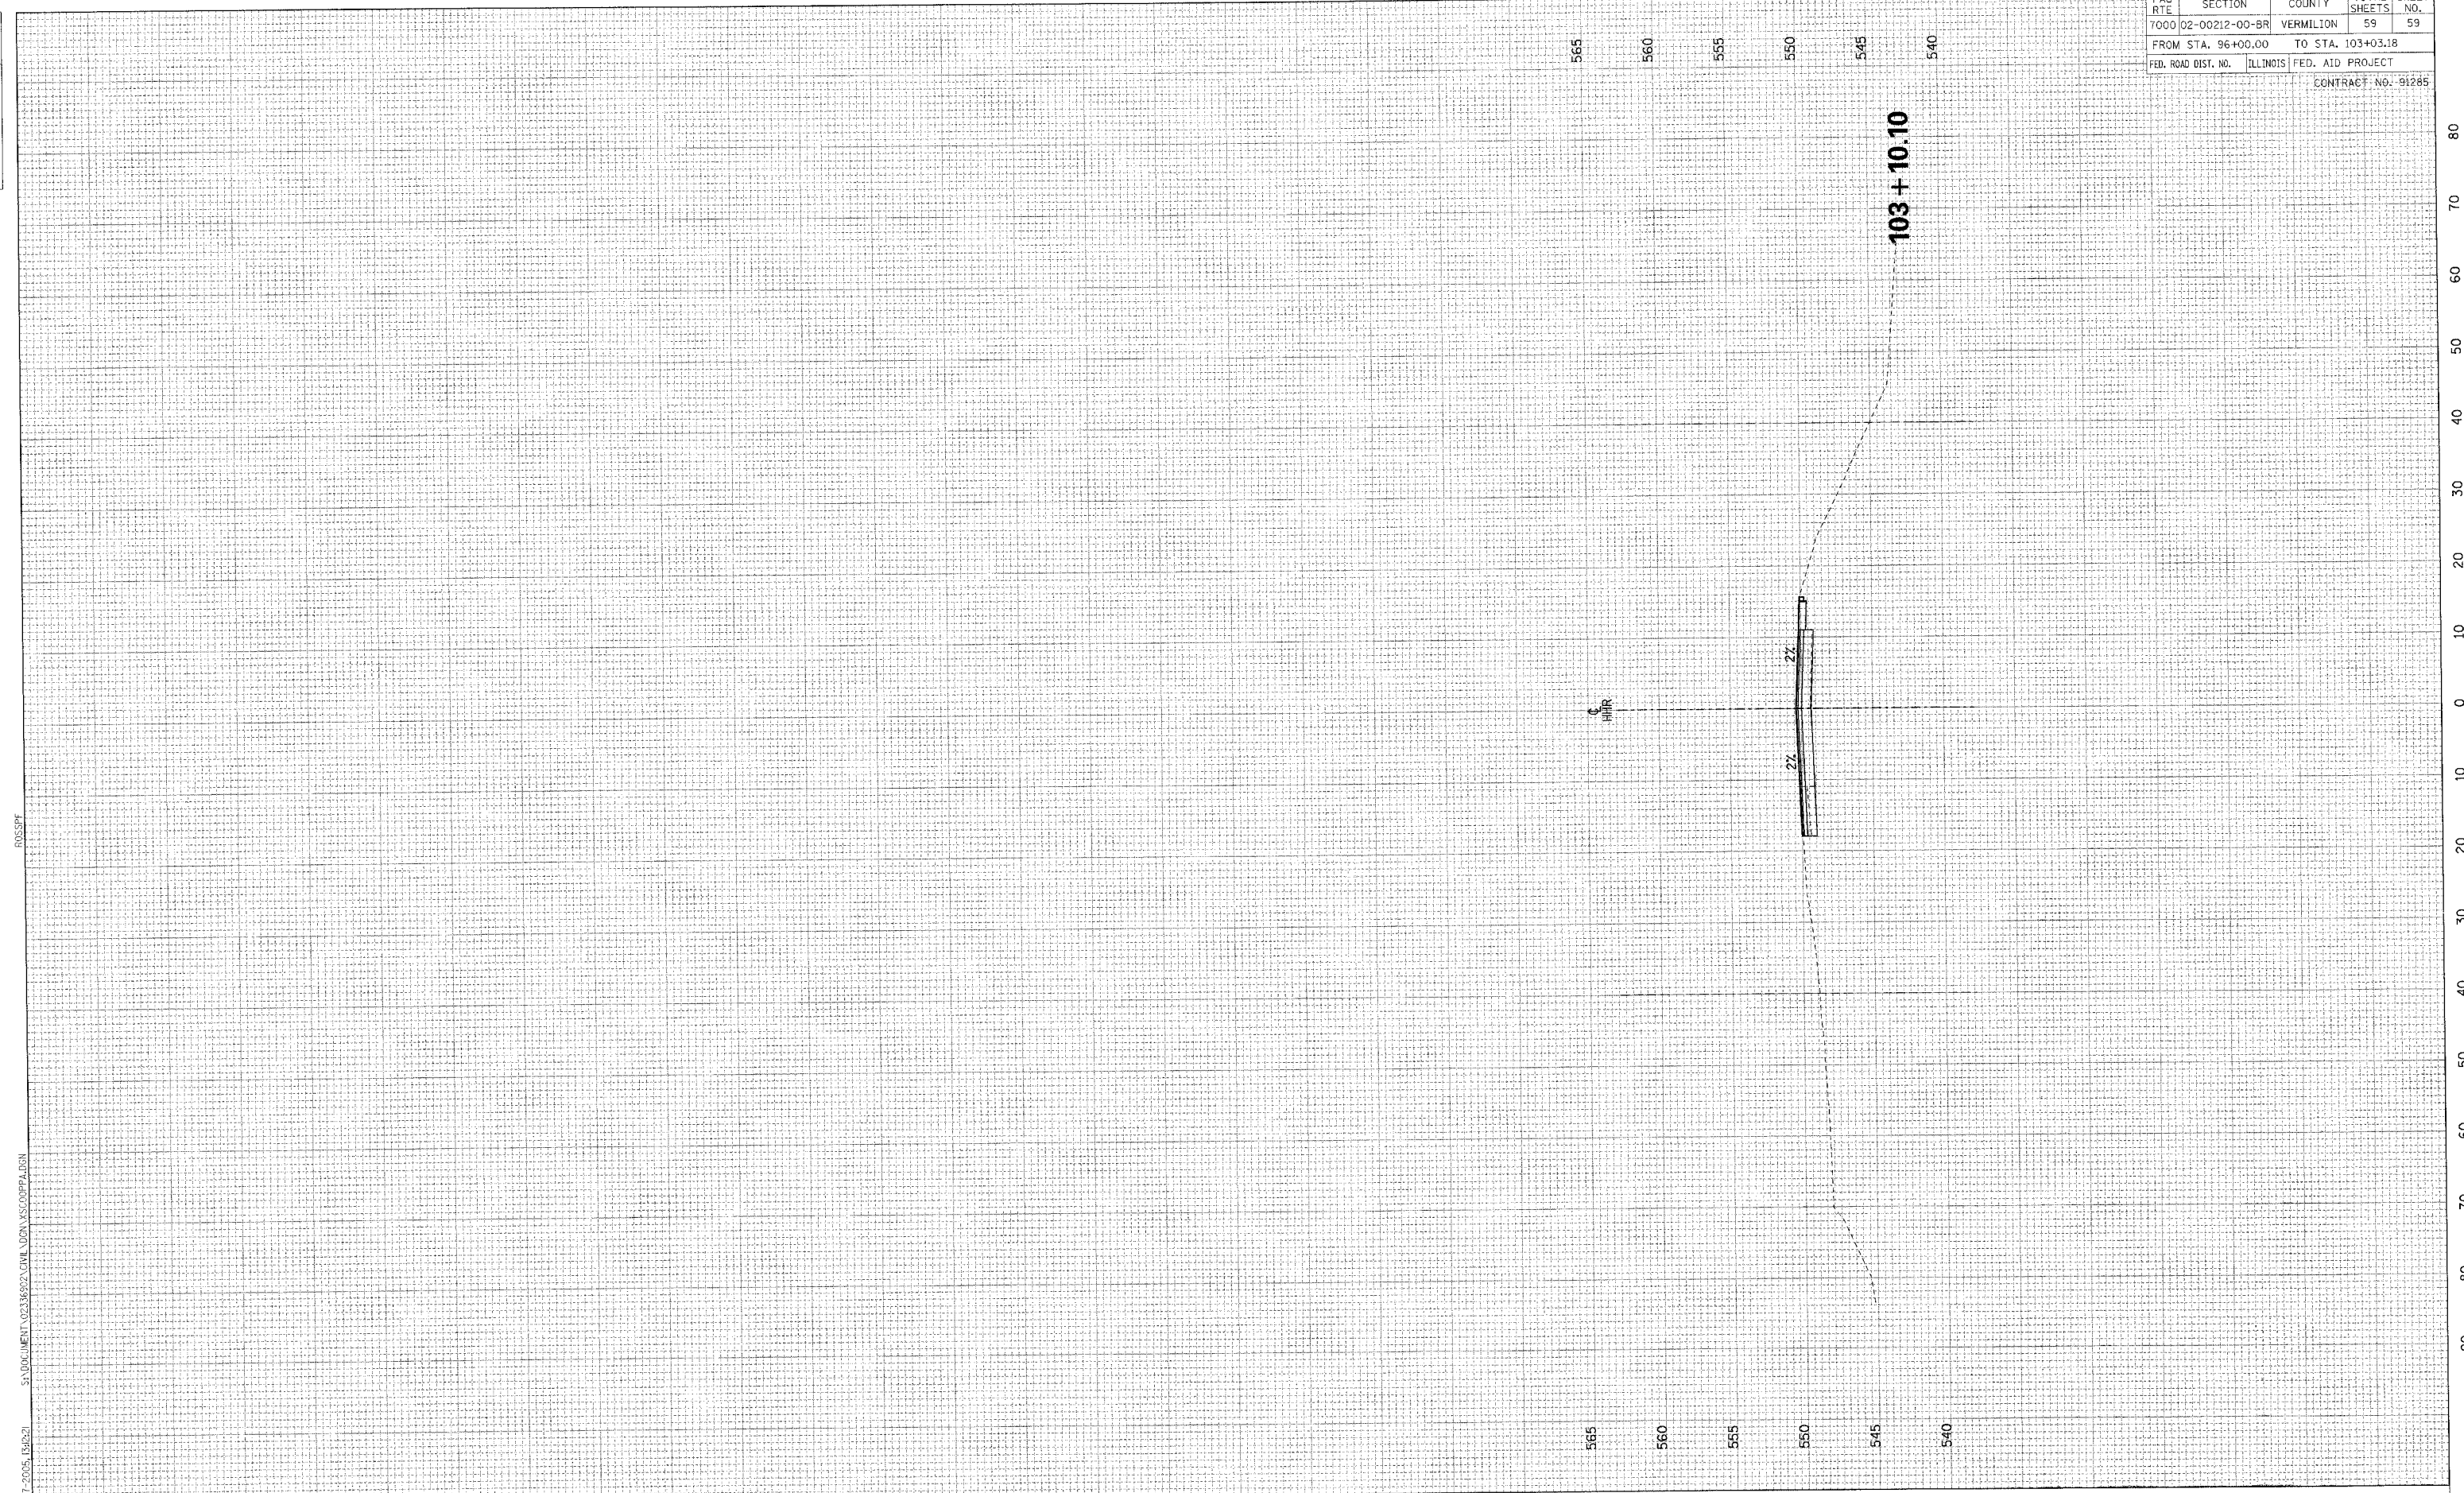

\$\$\$\$-of-list-nome\$\$\$\$

ROS:SPF

S:\DOCUMENT\02338592\CIVIL\DCR\SSCOOP\PLAN

12-07-2005, 13:02:21

**TENG**  
 TENG & ASSOCIATES, INC.  
 ENGINEERS/ARCHITECTS/PLANNERS  
 866 N. MICHIGAN AVE. CHICAGO, IL 60611  
 TELEPHONE: 312/665-9500

CITY OF DANVILLE, ILLINOIS  
 HUNGRY HOLLOW ROAD BRIDGE

ROADWAY CROSS SECTIONS

SCALE: 1"=10' (H), 1"=5' (V)  
 DATE: 12/06/05

DRAWN BY PFR  
 CHECKED BY JRH