


**LEGEND**


- PROPOSED PCC DRIVEWAY PAVEMENT (SEE DETAIL)
- REVERSE GUTTER SLOPE, -2%
- REVERSE SIDEWALK SLOPE, -2%
- PROPOSED SODDING FOR DITCH LINING
- PIPE UNDERDRAINS 6"

**TEMPORARY CONSTRUCTION EASEMENT STATIONS AND OFFSETS**

POINT	STATION	LOCATION
613	129+72.59	88.00' LT.
614	130+53.22	88.00' LT.
615	131+21.58	84.26' LT.
616	131+21.15	76.27' LT.
638	132+61.33	112.00' RT.
639	132+61.81	88.90' RT.
640	132+78.00	60.93' RT.

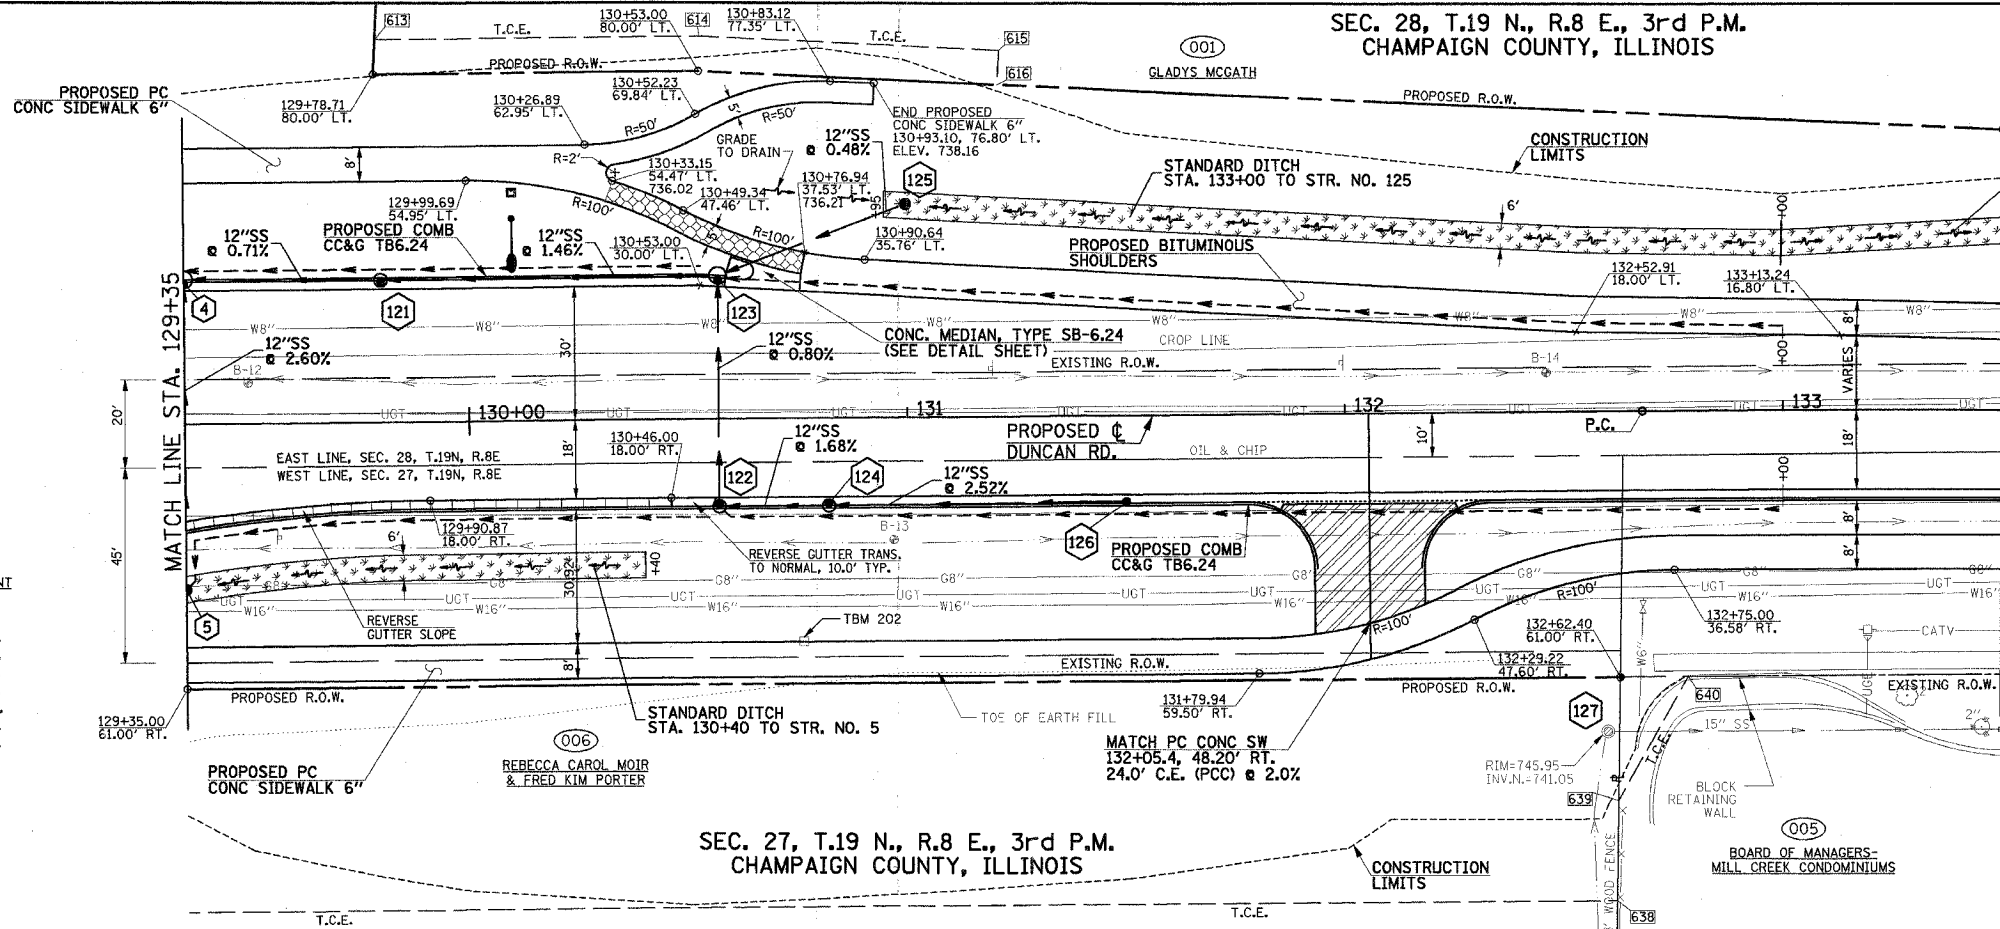


F.A.U. R.T.E.	SECTION	COUNTY	TOTAL SHEETS	SHEET NO.
807	00-00374-00-PV	CHAMPAIGN	149	45
STA. 129+35		TO STA. 133+50		
FED. ROAD DIST. NO. 7 ILLINOIS F.A. PROJECT M-5181(38)				
CONTRACT NO. 91308				

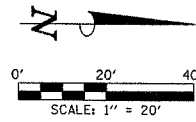

**SEC. 27, T.19 N., R.8 E., 3rd P.M. CHAMPAIGN COUNTY, ILLINOIS**

SEE SCHEDULE OF QUANTITIES FOR TYPICAL SECTION PAVEMENT PAY ITEMS AND THEIR LOCATIONS.

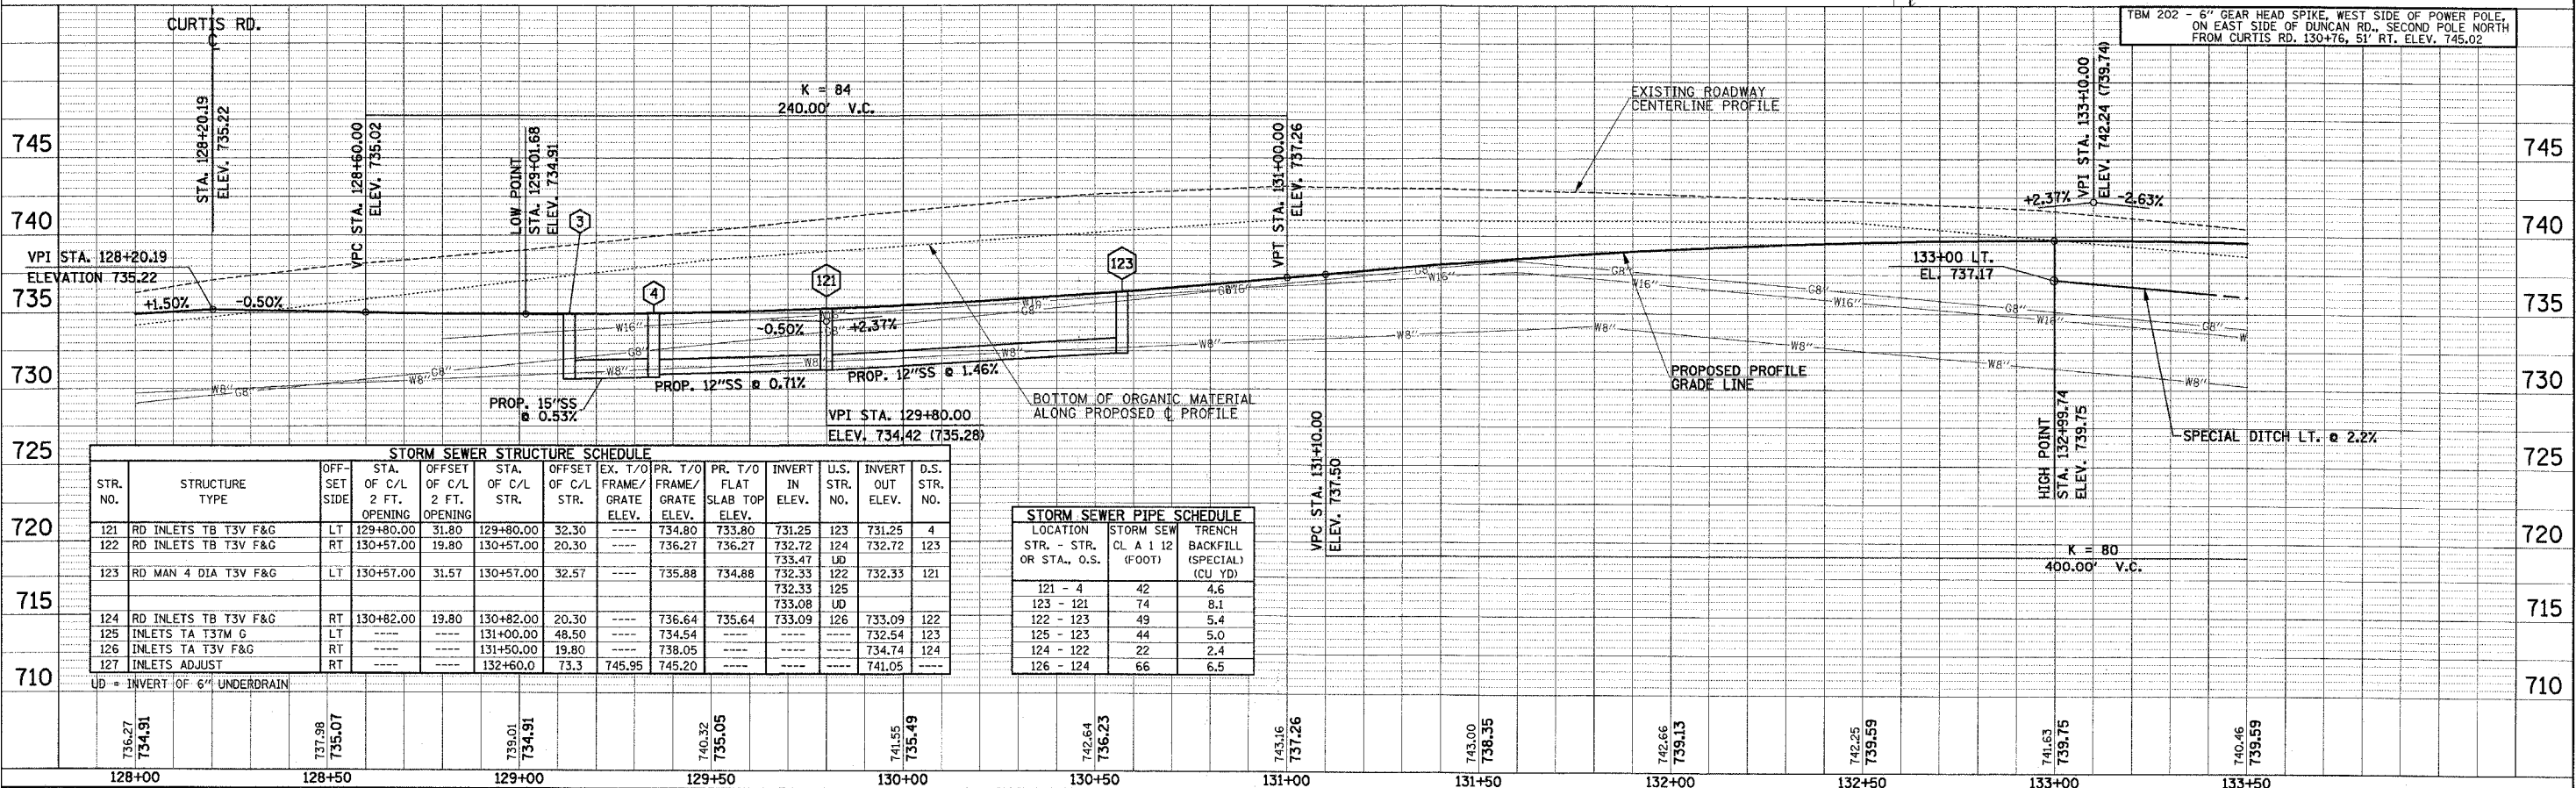

**STORM SEWER STRUCTURE SCHEDULE**

STR. NO.	STRUCTURE TYPE	OFF-SET SIDE	STA. OF C/L	OFF-SET OF C/L	STA. OF C/L	OFF-SET OF C/L	EX. T/O FRAME/GRATE ELEV.	PR. T/O FRAME/GRATE ELEV.	INVERT IN ELEV.	U.S. STR. NO.	INVERT OUT ELEV.	D.S. STR. NO.
121	RD INLETS TB T3V F&G	LT	129+80.00	31.80	129+80.00	32.30	734.80	733.80	731.25	123	731.25	4
122	RD INLETS TB T3V F&G	RT	130+57.00	19.80	130+57.00	20.30	736.27	736.27	732.72	124	732.72	123
123	RD MAN 4 DIA T3V F&G	LT	130+57.00	31.57	130+57.00	32.57	735.88	734.88	732.33	122	732.33	121
124	RD INLETS TB T3V F&G	RT	130+82.00	19.80	130+82.00	20.30	736.64	735.64	733.09	126	733.09	122
125	INLETS TA T3TM G	LT	---	---	131+00.00	48.50	734.54	---	---	---	732.54	123
126	INLETS TA T3V F&G	RT	---	---	131+50.00	19.80	738.05	---	---	---	734.74	124
127	INLETS ADJUST	RT	---	---	132+60.00	73.3	745.95	745.20	---	---	741.05	---

**STORM SEWER PIPE SCHEDULE**

LOCATION STR. - STR. OR STA., O.S.	STORM SEW CL A 1 12 (FOOT)	TRENCH BACKFILL (SPECIAL) (CU YD)
121 - 4	42	4.6
123 - 121	74	8.1
122 - 123	49	5.4
125 - 123	44	5.0
124 - 122	22	2.4
126 - 124	66	6.5

DATE: \_\_\_\_\_ BY: \_\_\_\_\_  
 SURVEYED: \_\_\_\_\_  
 PLAN: \_\_\_\_\_  
 NOTE BOOK: \_\_\_\_\_  
 NO. \_\_\_\_\_  
 CHECKED: \_\_\_\_\_  
 DATE: \_\_\_\_\_

DATE: \_\_\_\_\_ BY: \_\_\_\_\_  
 SURVEYED: \_\_\_\_\_  
 PROFILE: \_\_\_\_\_  
 NOTE BOOK: \_\_\_\_\_  
 NO. \_\_\_\_\_  
 CHECKED: \_\_\_\_\_  
 DATE: \_\_\_\_\_