



F.A.U. RTE.	SECTION	COUNTY	TOTAL SHEETS	SHEET NO.
807	00-00374-00-PV	CHAMPAIGN	149	53
STA.	TO STA.			
FED. ROAD DIST. NO. 7	ILLINOIS	F.A. PROJECT	M-5181(38)	

CONTRACT NO. 91308

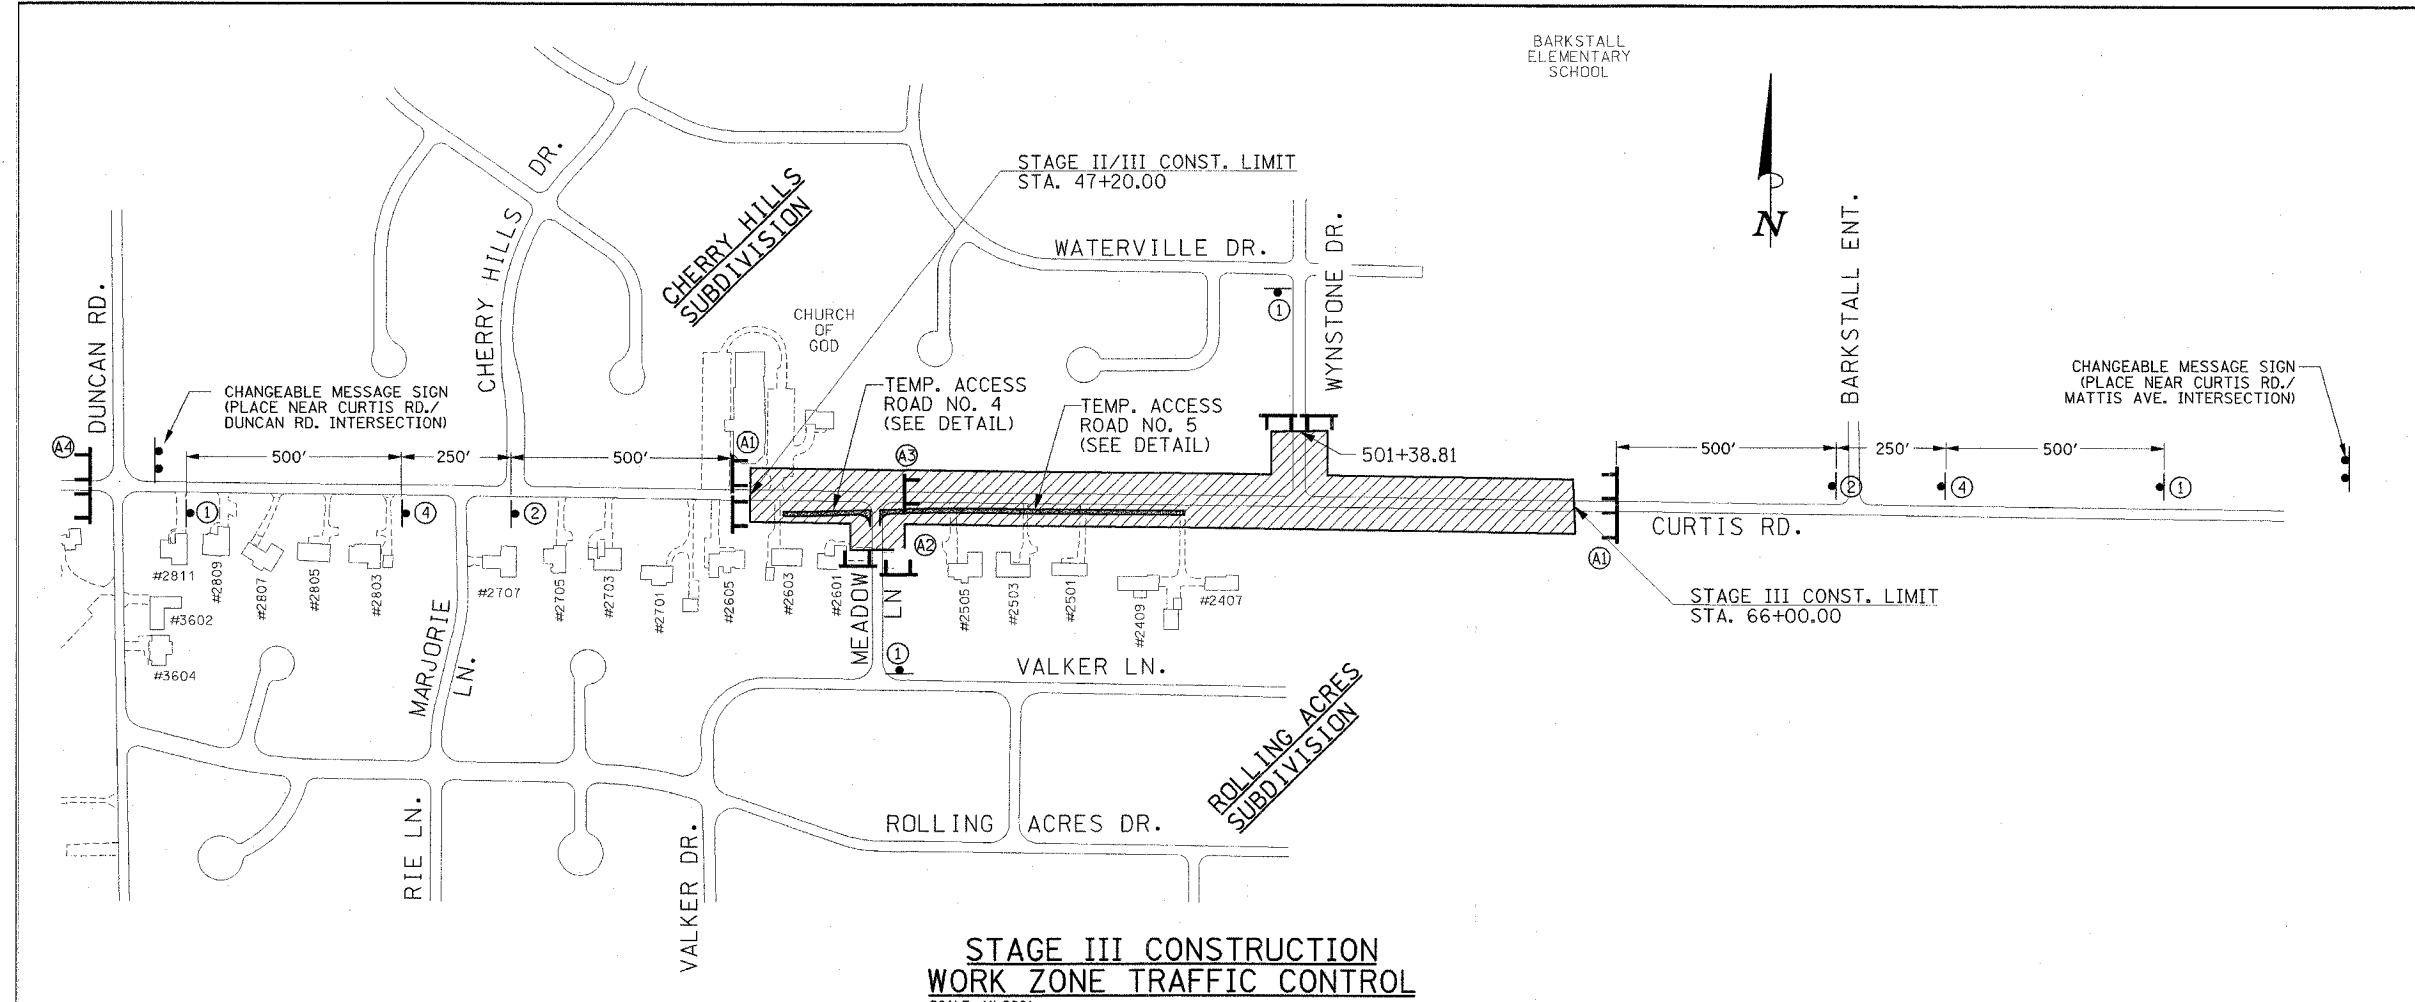


- LEGEND**
- CONSTRUCTION ZONE
 - (A1) TYPE III BARRICADES WITH TWO (2) TYPE A FLASHING LIGHTS PER BARRICADE AND SIGNED "ROAD CLOSED" (R-11-2) PER STANDARD 702001
 - (A2) STAGGERED FOR LOCAL ACCESS. TYPE III BARRICADES WITH TWO (2) TYPE A FLASHING LIGHTS PER BARRICADE AND SIGNED WITH (B) "ROAD CLOSED TO THRU TRAFFIC" PER STANDARD 702001.
 - (A3) SAME AS (A1) EXCEPT PLACEMENT OF BARRICADES SHALL BE AT LOCATIONS DETERMINED BY ENGINEER TO LIMIT ACCESS OF LOCAL TRAFFIC TO CONSTRUCTION ZONE.
 - (A4) SAME AS (A1) EXCEPT BARRICADES SHALL REMAIN UNTIL 1001 ROADWAY SECTION IS OPEN TO TRAFFIC OR THIS PROJECT IS COMPLETE. WHICHEVER OCCURS FIRST. TEMPORARY ACCESS ALLOWED PER DIRECTION OF ENGINEER.
 - SIGN ON PERMANENT SUPPORT
 - NOTE: 48" x 48" SIGNS MAY BE SUBSTITUTED FOR 36" x 36" SIGNS.
 - CHANGEABLE MESSAGE SIGN

STAGE III CONSTRUCTION WORK ZONE TRAFFIC CONTROL
SCALE: 1"=200'

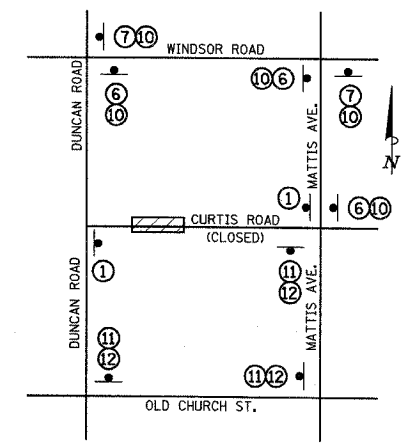

STAGE III CONSTRUCTION DETOUR SIGN LOCATIONS
NO SCALE

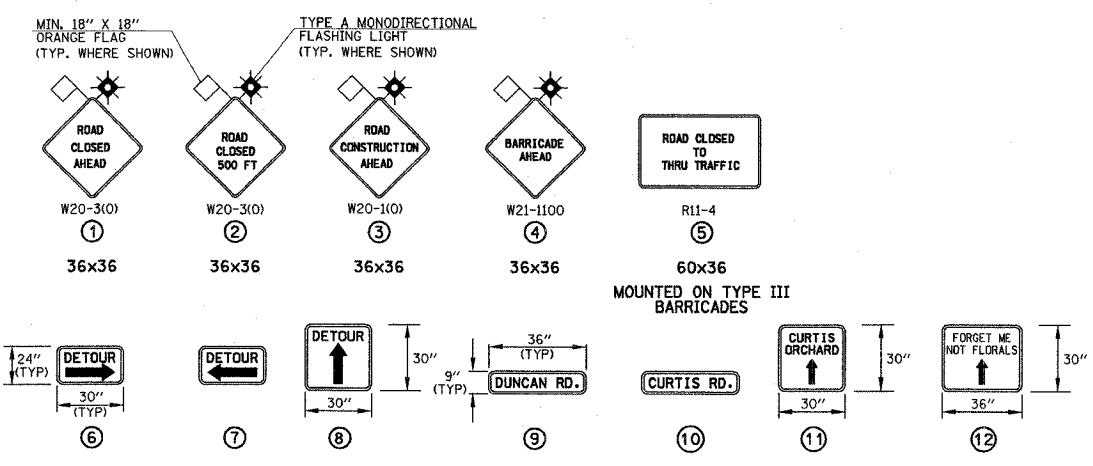

WORK ZONE SIGNS
NO SCALE

SEQUENCE OF CONSTRUCTION - STAGE III

- STAGE III: (CURTIS RD. STA. 47+20.00 TO 66+00.00)
1. REMOVE ANY PREVIOUS DETOUR SIGNING AND BARRICADE PLACEMENT THAT MAY CONFLICT WITH CURRENT STAGE CONSTRUCTION.
 2. INSTALL DETOUR SIGNING AND BARRICADE PLACEMENT IN ACCORDANCE WITH DETAILS SHOWN ON THIS SHEET.
 3. LOCAL TRAFFIC ALONG CURTIS RD. SHALL USE EXISTING PAVEMENT AND/OR ACCESS AS DETAILED IN THE TRAFFIC CONTROL GENERAL NOTES AND AS SHOWN ON THIS SHEET.
 4. PERFORM STORM DRAINAGE CONSTRUCTION FROM STA. 47+20 TO 82+00.
 5. CONSTRUCT ALL REMAINING PROJECT IMPROVEMENTS ON CURTIS RD. FROM STA. 47+20 TO 66+00.00.
 6. PERFORM FINAL CLEANUP.
 7. REMOVE BARRICADES AND DETOUR SIGNING AND OPEN ROADWAY TO THRU TRAFFIC.

ILLINOIS DEPARTMENT OF TRANSPORTATION
STAGE CONSTRUCTION AND MAINTENANCE OF TRAFFIC PLAN
DATE : 8-05
DRAWN BY : S.M.W.
CHECKED BY : R.L.H.
SCALE : NO SCALE