


**BEGIN PROJECT
BEGIN IMPROVEMENTS
CURTIS RD.
STA. 31+00.00**
(END PROJECT
IDOT STA. 51+03.29)

NOTE
CONTACT MARK WETZEL OF THE LUTHERAN CHURCH OF JOY AT PHONE NUMBER 217-399-0508 PRIOR TO ORDERING TREES FOR THE LOCATION AND TYPE OF TREES TO BE PLANTED ON THE CHURCH PROPERTY.

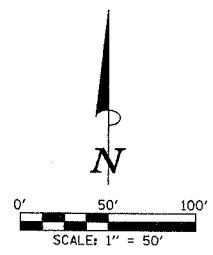


CODE NO.	ABBREVIATION	TYPE	UNIT	PAGE QUANTITY
A2000616	NM	TREE, ACER PLATANOIDES (NORWAY MAPLE), 2" CALIPER, BALLED AND BURLAPPED	EACH	1
A2001016	RM	TREE, ACER RUBRUM (RED MAPLE), 2" CALIPER, BALLED AND BURLAPPED	EACH	1
A2001716	SM	TREE, ACER SACCHARUM (SUGAR MAPLE), 2" CALIPER, BALLED AND BURLAPPED	EACH	4
A2002316	RB	TREE, BETULA NIGRA (RIVER BIRCH), 2" CALIPER, BALLED AND BURLAPPED	EACH	2
A2005416	TT	TREE, LIRIODENDRON TULIPIFERA (TULIPTREE), 2" CALIPER, BALLED AND BURLAPPED	EACH	1
A2006416	WO	TREE, QUERCUS ALBA (WHITE OAK), 2" CALIPER, BALLED AND BURLAPPED	EACH	3
A2007116	RO	TREE, QUERCUS RUBRA (RED OAK), 2" CALIPER, BALLED AND BURLAPPED	EACH	6
A2007316	WW	TREE, SALIX ALBA TRISTIS (GOLDEN WEeping WILLOW), 2" CALIPER, BALLED AND BURLAPPED	EACH	2
A2007616	BC	TREE, TAXODIUM DISTICHUM (COMMON BALD CYPRESS), 2" CALIPER, BALLED AND BURLAPPED	EACH	0
B2002416	MG	TREE, MAGNOLIA SOULANGIANA (SAUCER MAGNOLIA), 2" CALIPER, TREE FORM, BALLED AND BURLAPPED	EACH	1
B2004516	CA	TREE, MALUS RED JEWEL (RED JEWEL CRAB APPLE), 2" CALIPER, TREE FORM, BALLED AND BURLAPPED	EACH	1
B2005516	AP	TREE, PYRUS CALLERYANA ARISTOCRAT (ARISTOCRAT CALLERY PEAR), 2" CALIPER, TREE FORM, BALLED AND BURLAPPED	EACH	4
D2000148	WF	EVERGREEN, ABIES CONCOLOR (WHITE FIR), 4' HEIGHT, BALLED AND BURLAPPED	EACH	2
D2001560	RC	EVERGREEN, JUNIPERUS VIRGINIANA (EASTERN RED CEDAR), 5' HEIGHT, BALLED AND BURLAPPED	EACH	1
D2001748	NS	EVERGREEN, PICEA ABIES (NORWAY SPRUCE), 4' HEIGHT, BALLED AND BURLAPPED	EACH	9
D2002248	BS	EVERGREEN, PICEA PUNGENS GLAUCA (COLORADO BLUE SPRUCE), 4' HEIGHT, BALLED AND BURLAPPED	EACH	10
D2002960	WP	EVERGREEN, PINUS STROBUS (EASTERN WHITE PINE), 5' HEIGHT, BALLED AND BURLAPPED	EACH	5

LEGEND

- PROPOSED DECIDUOUS TREE
- PROPOSED CONIFEROUS TREE
- "SM" - INDICATES ABBREVIATION FOR PROPOSED TREE SPECIES
- OR - EXISTING TREE TO REMAIN
- - - - - EXISTING RIGHT-OF-WAY
- - - - - PROPOSED RIGHT-OF-WAY
- - - - - TEMPORARY CONSTRUCTION EASEMENT
- - - - - TREE PLANTING EASEMENT

- NOTES**
- THE CITY ARBORIST, BILL VANDERWEIT (217) 403-4770, FOR THE CITY OF CHAMPAIGN, SHOULD BE CONTACTED PRIOR TO ORDERING ANY LANDSCAPE ITEMS SHOWN ON THIS PLAN.
 - THE LOCATIONS OF THE TREES SHOWN ON THE PLANS ARE APPROXIMATE. THE EXACT LOCATIONS FOR PLANTING THE TREES WILL BE ESTABLISHED BY THE ENGINEER AND/OR THE CITY ARBORIST FOR CITY OF CHAMPAIGN DURING CONSTRUCTION.
 - THE TREES SHOULD BE PLANTED IN LOCATIONS SO THAT THEY WILL NOT OBSTRUCT SIGHT LINES AT INTERSECTIONS OR ENCRoACH ON CLEAR ZONES. THE TREES SHOULD NOT BE PLANTED DIRECTLY UNDER OVERHEAD UTILITY LINES OR DIRECTLY OVER UNDERGROUND UTILITY FACILITIES.
 - THE TREE PLANTING SHALL BE IN ACCORDANCE WITH SECTION 253 OF THE STANDARD SPECIFICATIONS.
 - SEE THE REMOVAL AND RELOCATION PLANS FOR LOCATION OF EXISTING TREES THAT ARE TO BE REMOVED AND/OR TRANSPLANTED.
 - PROPOSED SHRUBS WITHIN THE MEDIANS OF CHERRY HILLS DRIVE AND WYNSTONE DRIVE SHALL MATCH EXISTING PLANT SPACING OF 3 FEET LONGITUDINALLY AND THREE EQUALLY SPACED SHRUBS PER ROW.
 - EXACT LOCATIONS FOR PLANTING THE SHRUBS WILL BE ESTABLISHED BY THE ENGINEER AND/OR THE CITY ARBORIST FOR CITY OF CHAMPAIGN DURING CONSTRUCTION.

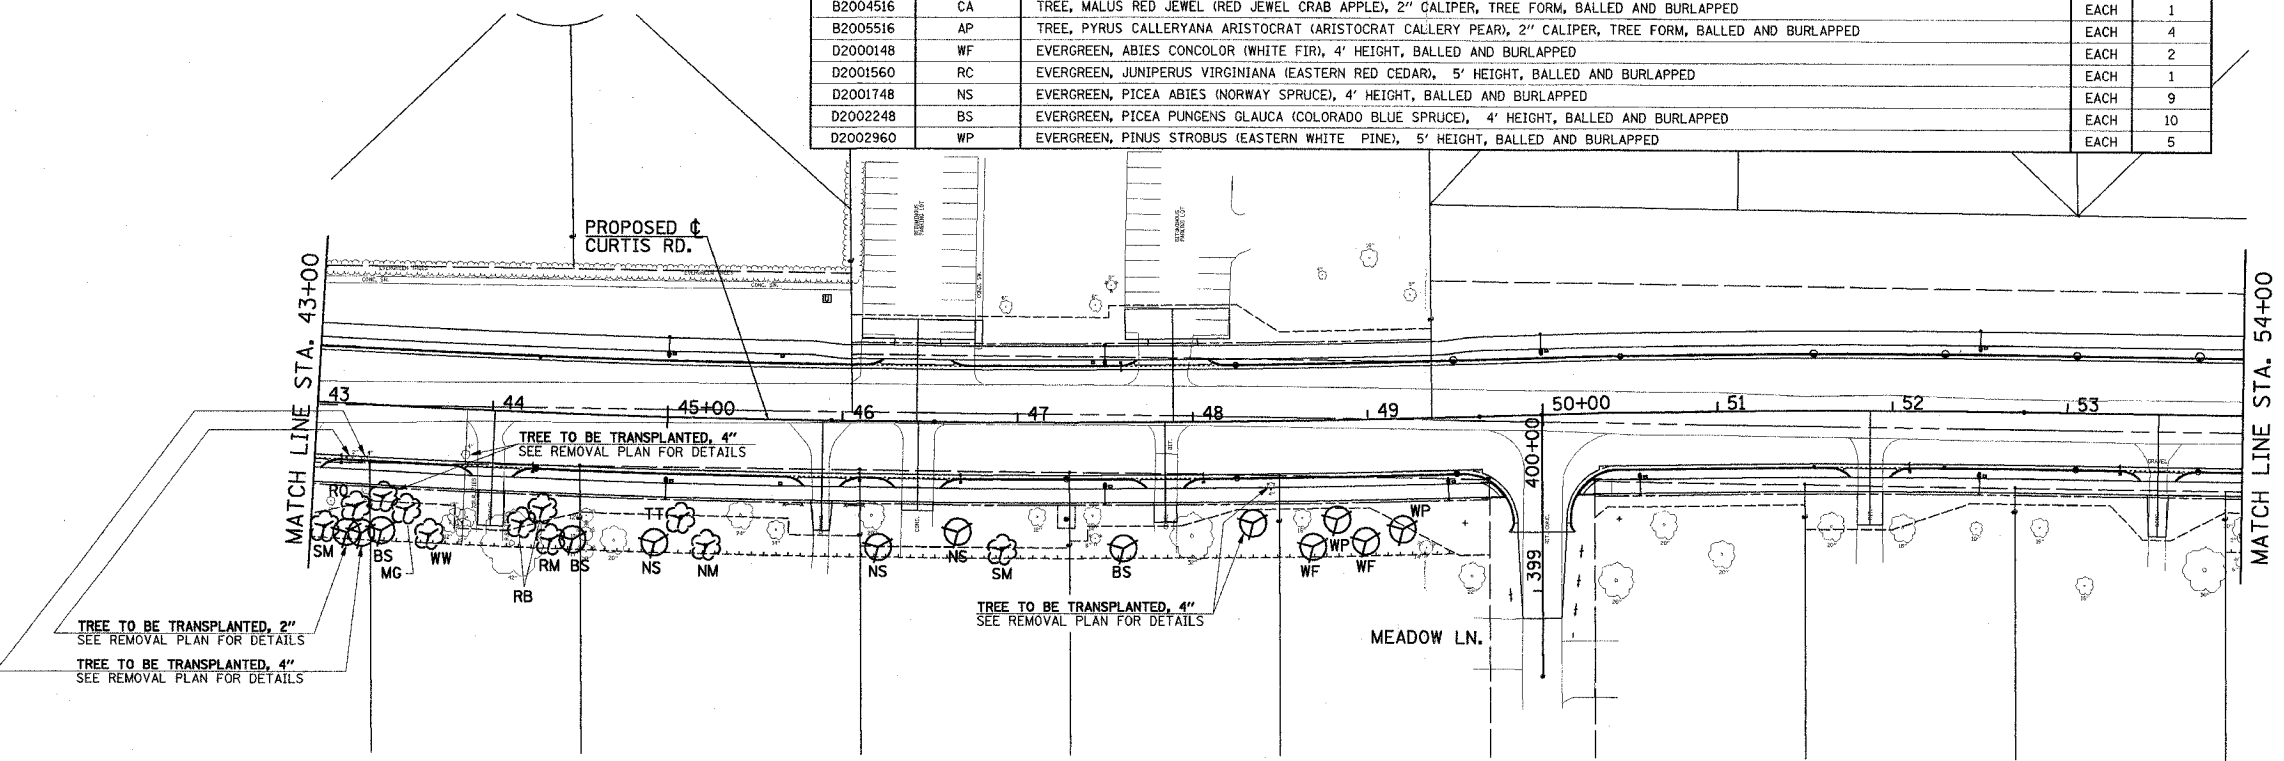

ILLINOIS DEPARTMENT OF TRANSPORTATION

TREE PLANTING PLAN

DATE : 8-05
DRAWN BY : S.M.W.
CHECKED BY : R.L.H.

SCALE : 1"=50'