
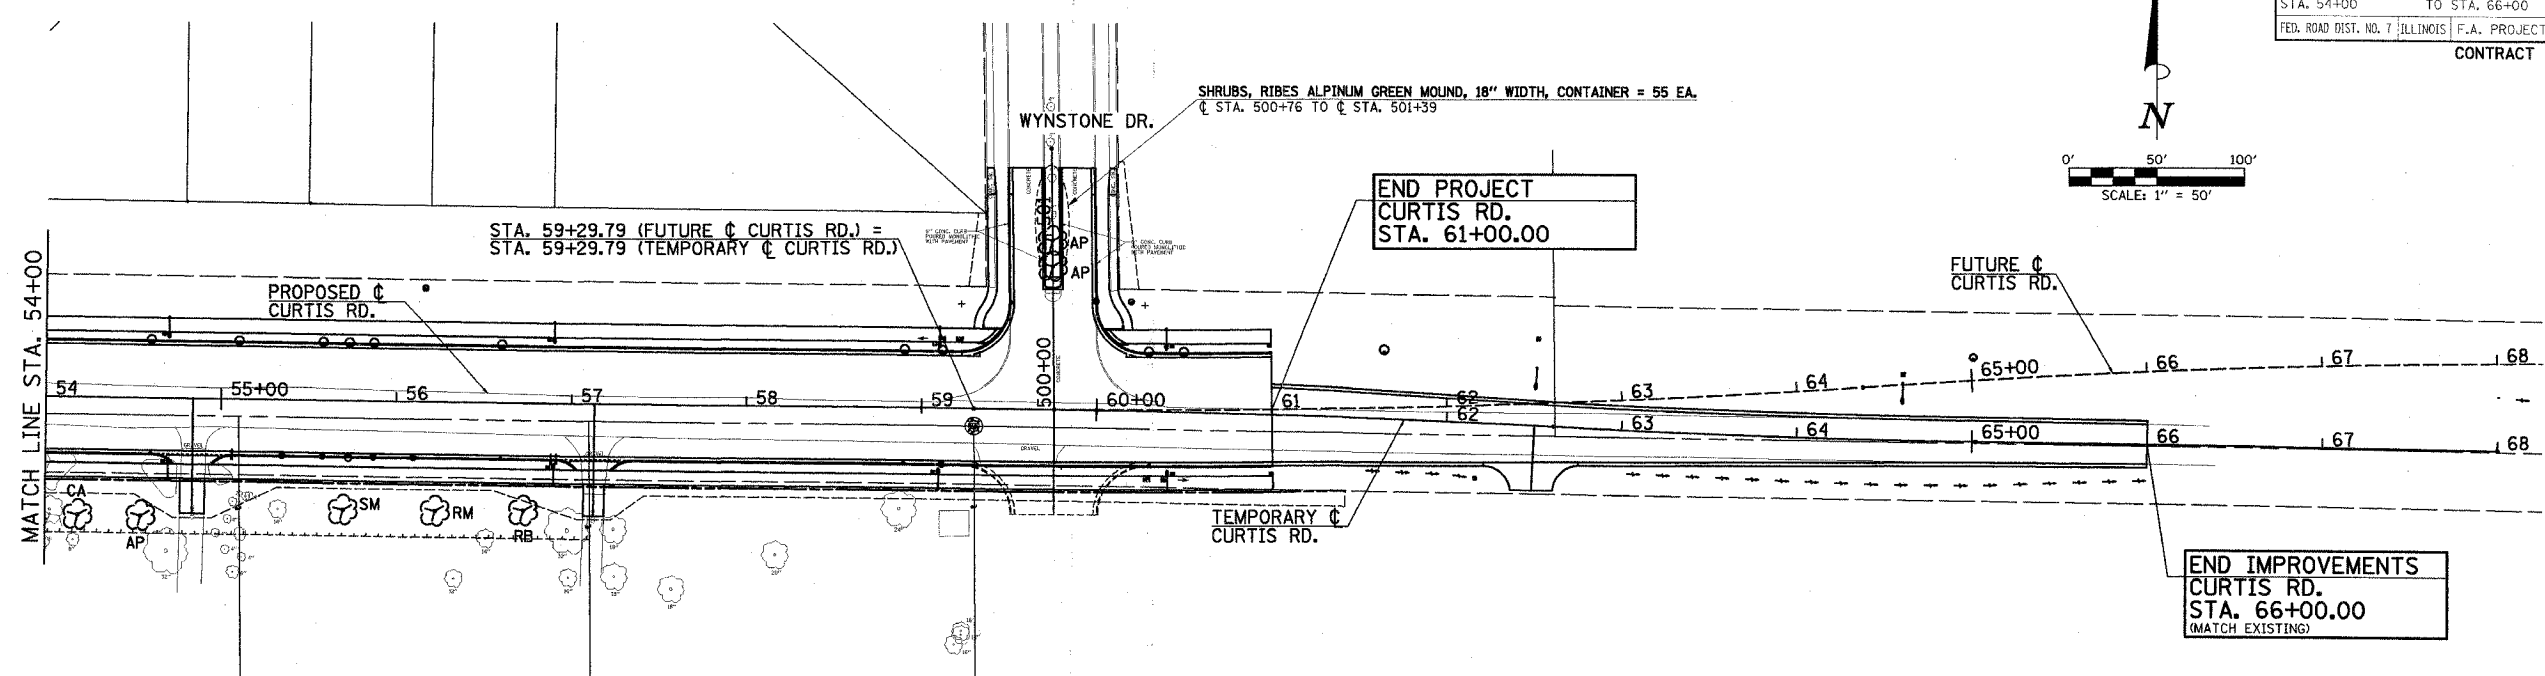


F.A.U. SECTION	COUNTY	TOTAL SHEETS	SHEET NO.
807 00-00374-00-PV	CHAMPAIGN	149	83
STA. 54+00 TO STA. 66+00			
FED. ROAD DIST. NO. 7	ILLINOIS	F.A. PROJECT	M-5181(38)

CONTRACT NO. 91308


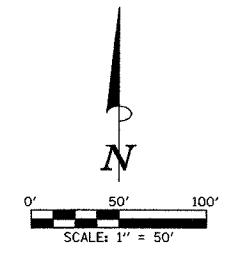


TREE PLANTING SCHEDULE				
CODE NO.	ABBREVIATION	TYPE	UNIT	PAGE QUANTITY
A2000616	NM	TREE, ACER PLATANOIDES (NORWAY MAPLE), 2" CALIPER, BALLED AND BURLAPPED	EACH	0
A2001016	RM	TREE, ACER RUBRUM (RED MAPLE), 2" CALIPER, BALLED AND BURLAPPED	EACH	1
A2001716	SM	TREE, ACER SACCHARUM (SUGAR MAPLE), 2" CALIPER, BALLED AND BURLAPPED	EACH	1
A2002316	RB	TREE, BETULA NIGRA (RIVER BIRCH), 2" CALIPER, BALLED AND BURLAPPED	EACH	1
A2005416	TT	TREE, LIRIODENDRON TULIPIFERA (TULIPTREE), 2" CALIPER, BALLED AND BURLAPPED	EACH	0
A2006416	WO	TREE, QUERCUS ALBA (WHITE OAK), 2" CALIPER, BALLED AND BURLAPPED	EACH	0
A2007116	RO	TREE, QUERCUS RUBRA (RED OAK), 2" CALIPER, BALLED AND BURLAPPED	EACH	0
A2007316	WW	TREE, SALIX ALBA TRISTIS (GOLDEN WEeping WILLOW), 2" CALIPER, BALLED AND BURLAPPED	EACH	0
A2007616	BC	TREE, TAXODIUM DISTICHUM (COMMON BALD CYPRESS), 2" CALIPER, BALLED AND BURLAPPED	EACH	0
B2002416	MG	TREE, MAGNOLIA SOULANGIANA (SAUCER MAGNOLIA), 2" CALIPER, TREE FORM, BALLED AND BURLAPPED	EACH	0
B2004516	CA	TREE, MALUS RED JEWEL (RED JEWEL CRAB APPLE), 2" CALIPER, TREE FORM, BALLED AND BURLAPPED	EACH	1
B2005516	AP	TREE, PYRUS CALLERYANA ARISTOCRAT (ARISTOCRAT CALLERY PEAR), 2" CALIPER, TREE FORM, BALLED AND BURLAPPED	EACH	3
D2000148	WF	EVERGREEN, ABIES CONCOLOR (WHITE FIR), 4' HEIGHT, BALLED AND BURLAPPED	EACH	0
D2001560	RC	EVERGREEN, JUNIPERUS VIRGINIANA (EASTERN RED CEDAR), 5' HEIGHT, BALLED AND BURLAPPED	EACH	0
D2001748	NS	EVERGREEN, PICEA ABIES (NORWAY SPRUCE), 4' HEIGHT, BALLED AND BURLAPPED	EACH	0
D2002248	BS	EVERGREEN, PICEA PUNGENS GLAUCA (COLORADO BLUE SPRUCE), 4' HEIGHT, BALLED AND BURLAPPED	EACH	0
D2002960	WP	EVERGREEN, PINUS STROBUS (EASTERN WHITE PINE), 5' HEIGHT, BALLED AND BURLAPPED	EACH	0

**LEGEND**

- PROPOSED DECIDUOUS TREE
- PROPOSED CONIFEROUS TREE
- "SM" - INDICATES ABBREVIATION FOR PROPOSED TREE SPECIES
- OR - EXISTING TREE TO REMAIN
- - - - - EXISTING RIGHT-OF-WAY
- - - - - PROPOSED RIGHT-OF-WAY
- - - - - TEMPORARY CONSTRUCTION EASEMENT
- - - - - TREE PLANTING EASEMENT

- NOTES:
- NEVER CUT LEADERS. PRUNE ONLY BROKEN OR DEAD BRANCHES AT PLANTING TIME.
  - TREE SHALL BEAR SAME RELATIONSHIP TO FINISH GRADE AS IT BORE TO PREVIOUS EXISTING GRADE.
  - BACKFILL WITH SOIL REMOVED FROM HOLE. DO NOT USE SOD PIECES OR CUTAWAY BURLAP AS BACKFILL.
  - TAMP SOIL AS HOLE IS FILLED.

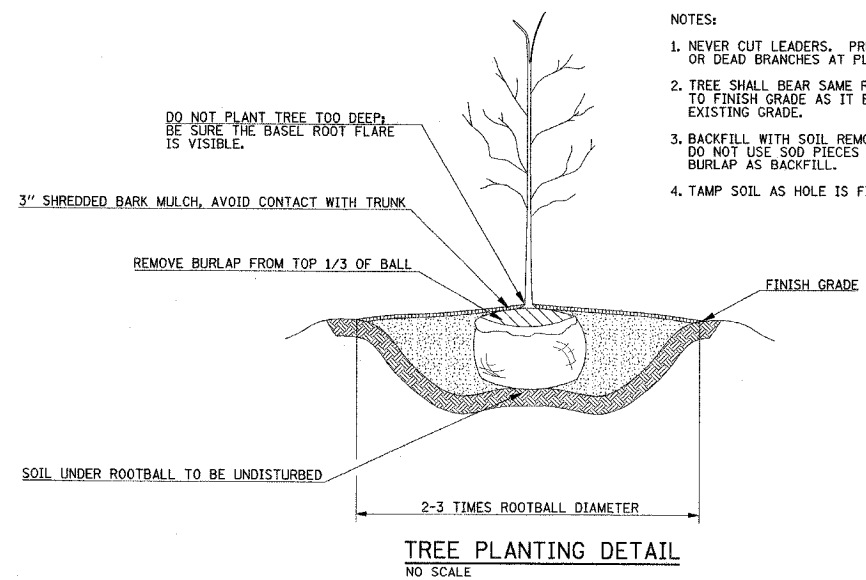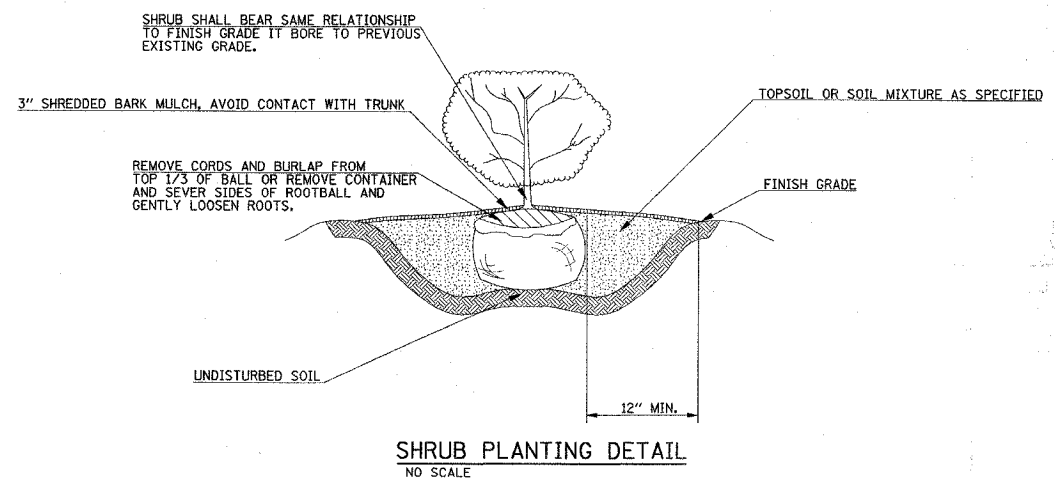

ILLINOIS DEPARTMENT OF TRANSPORTATION

**TREE PLANTING PLAN**

DATE : 8-05  
DRAWN BY : S.M.W.  
CHECKED BY : R.L.H.

SCALE : 1"=50'