


FINAL SURVEY NO.	SUBMITTED	BY	DATE
NOTE BOOK	PLOTTED		
TEMPLATE	AREAS CHECKED		

ORIGINAL SURVEY NO.	SUBMITTED	BY	DATE
NOTE BOOK	PLOTTED		
TEMPLATE	AREAS CHECKED		

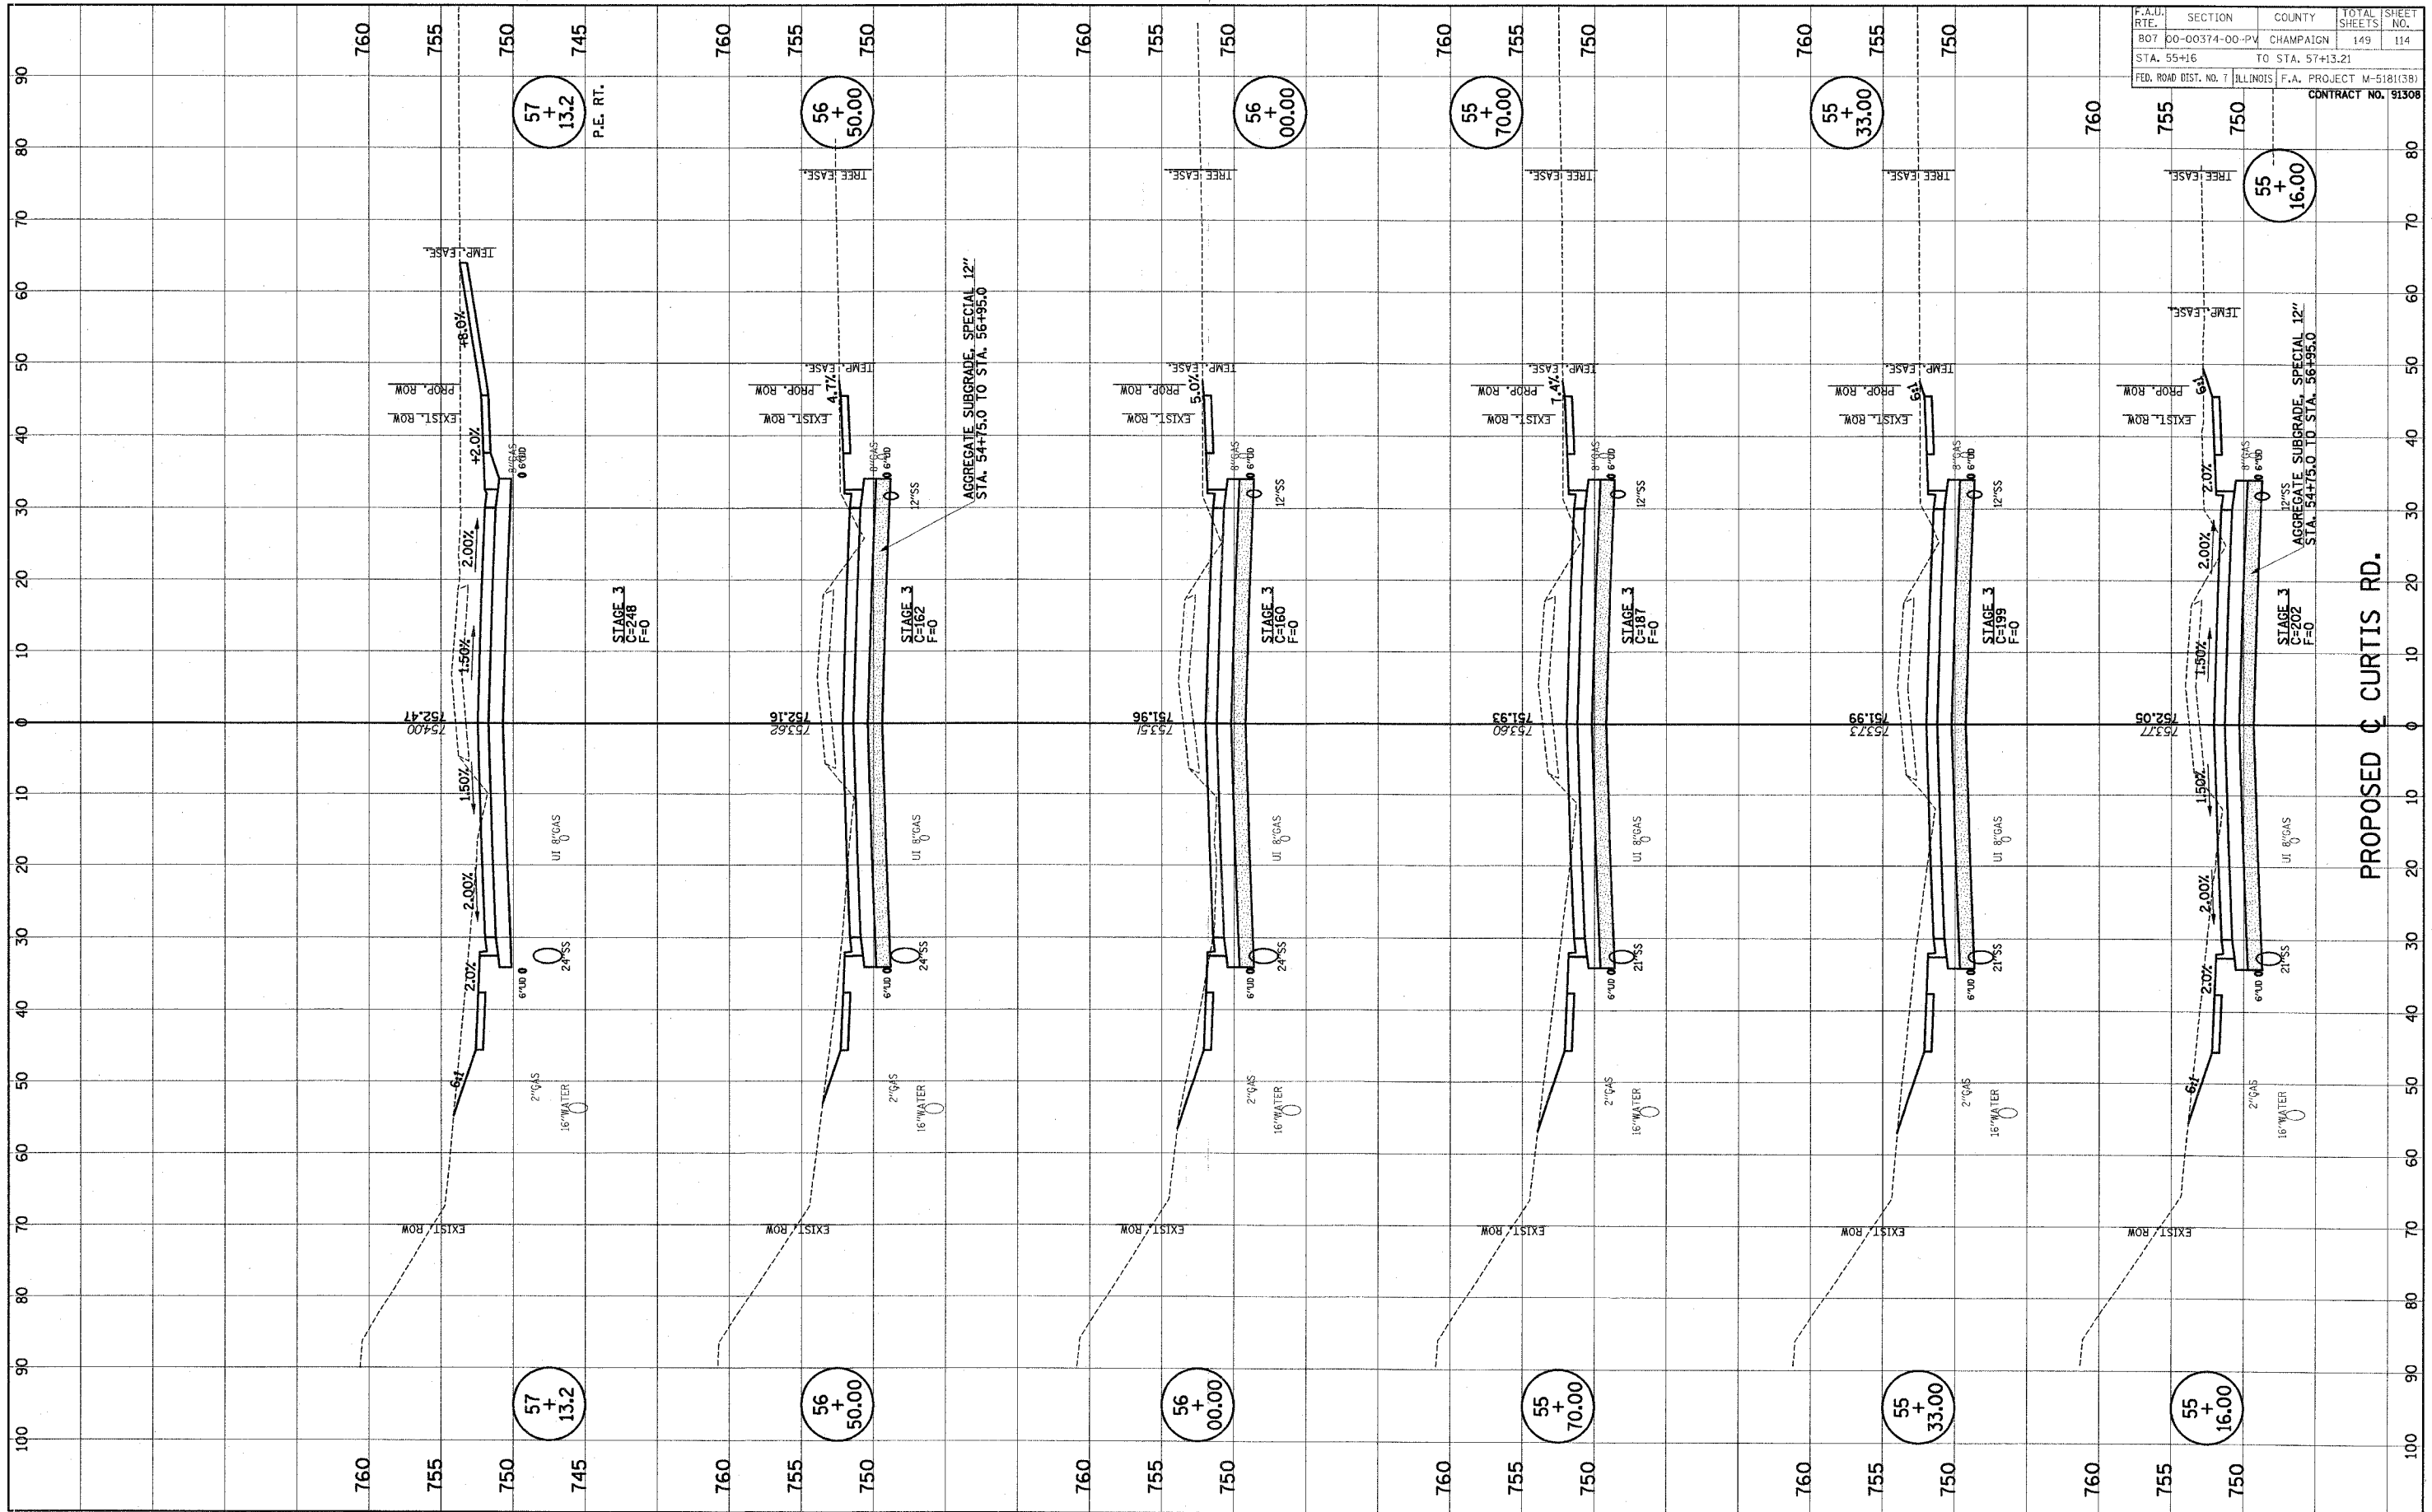

F.A.U. RTE.	SECTION	COUNTY	TOTAL SHEETS	SHEET NO.
BO7	00-00374-00-PV	CHAMPAIGN	149	114
STA. 55+16		TO STA. 57+13.21		
FED. ROAD DIST. NO. 7	ILLINOIS	F.A. PROJECT	M-5181(138)	
CONTRACT NO. 91308				