


|              |               |    |      |
|--------------|---------------|----|------|
| FINAL SURVEY | SURVEYED      | BY | DATE |
| NOTE BOOK    | PLOTTED       |    |      |
| NO.          | TEMPLATE      |    |      |
|              | AREAS CHECKED |    |      |

|                 |               |    |      |
|-----------------|---------------|----|------|
| ORIGINAL SURVEY | SURVEYED      | BY | DATE |
| NOTE BOOK       | PLOTTED       |    |      |
| NO.             | TEMPLATE      |    |      |
|                 | AREAS CHECKED |    |      |

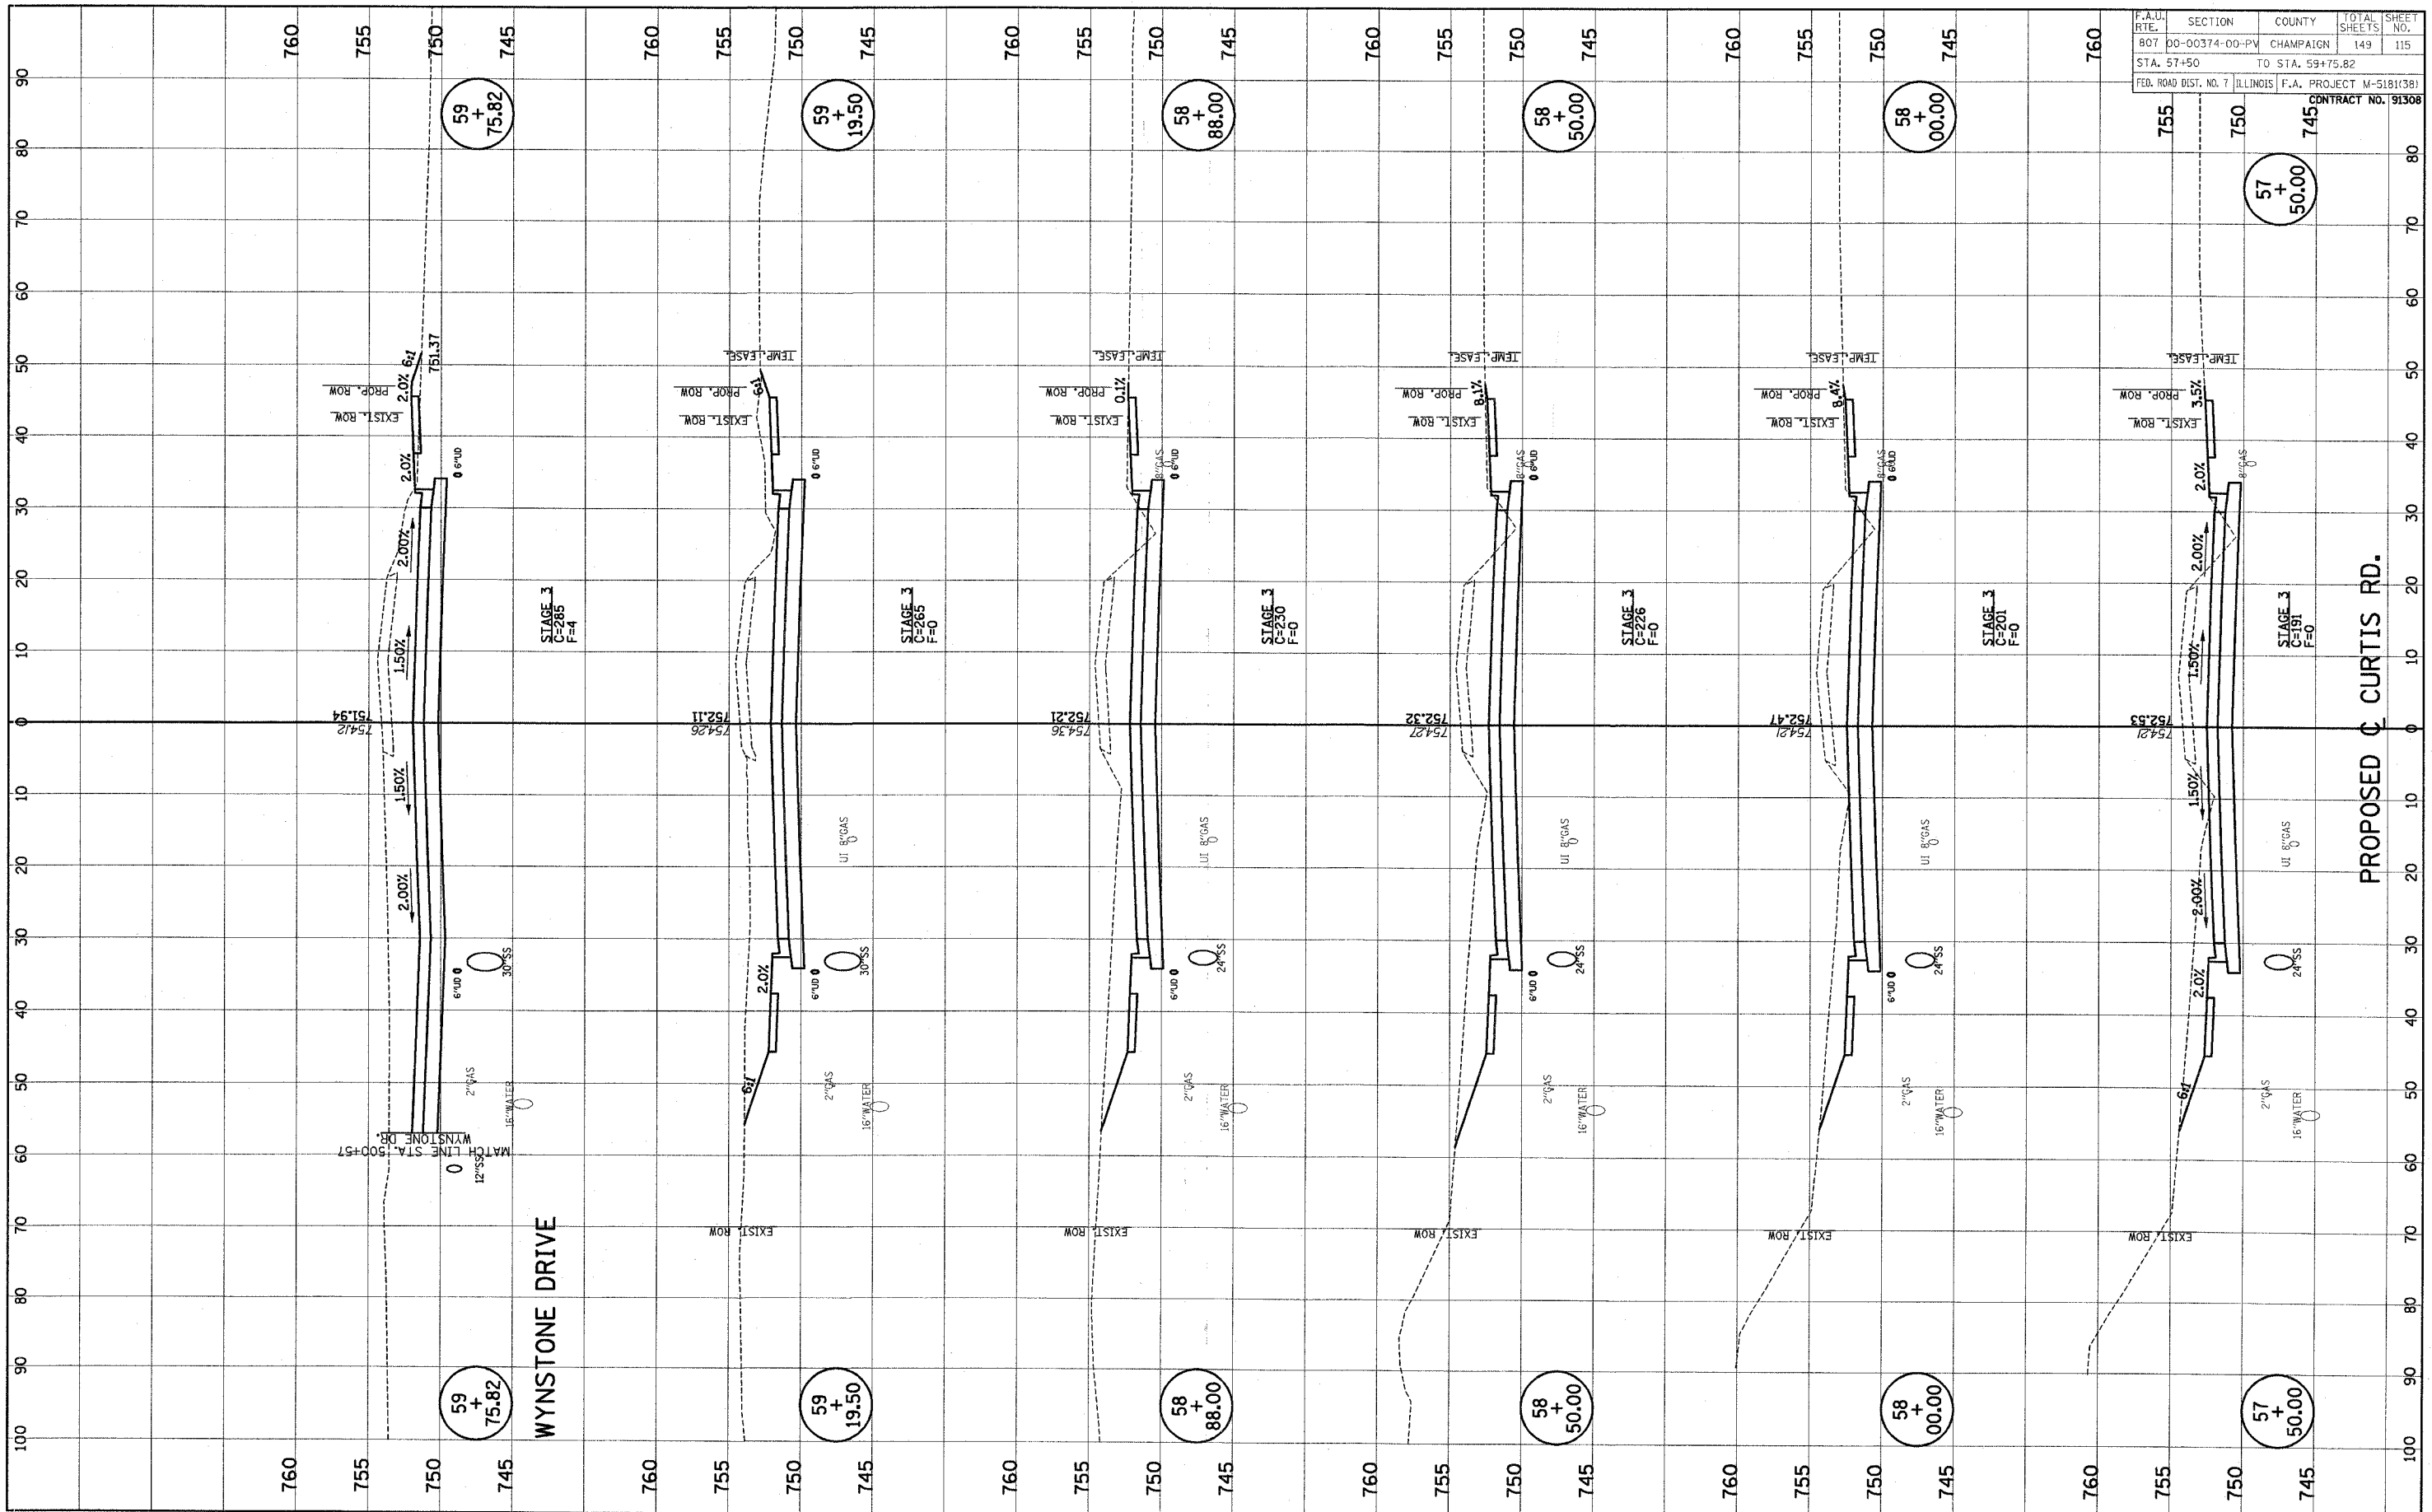

|                       |                                  |           |              |                    |
|-----------------------|----------------------------------|-----------|--------------|--------------------|
| F.A.U. RTE.           | SECTION                          | COUNTY    | TOTAL SHEETS | SHEET NO.          |
| 807                   | 00-00374-00-PV                   | CHAMPAIGN | 149          | 115                |
| STA. 57+50            | TO STA. 59+75.82                 |           |              |                    |
| FED. ROAD DIST. NO. 7 | ILLINOIS F.A. PROJECT M-5181(38) |           |              |                    |
|                       |                                  |           |              | CONTRACT NO. 91308 |