


FINAL SURVEY	SURVEYED	BY	DATE
NOTE BOOK	PLOTTED		
	TEMPLATE		
	AREAS CHECKED		

ORIGINAL SURVEY	SURVEYED	BY	DATE
NOTE BOOK	PLOTTED		
	TEMPLATE		
	AREAS CHECKED		

F.A.U. RTE.	SECTION	COUNTY	TOTAL SHEETS	SHEET NO.
807	00-00374-00-PV	CHAMPAIGN	149	133
STA. 137+00		TO STA. 137+62		
FED. ROAD DIST. NO. 7		ILLINOIS		
		PROJECT M-518(38)		
CONTRACT NO. 91308				

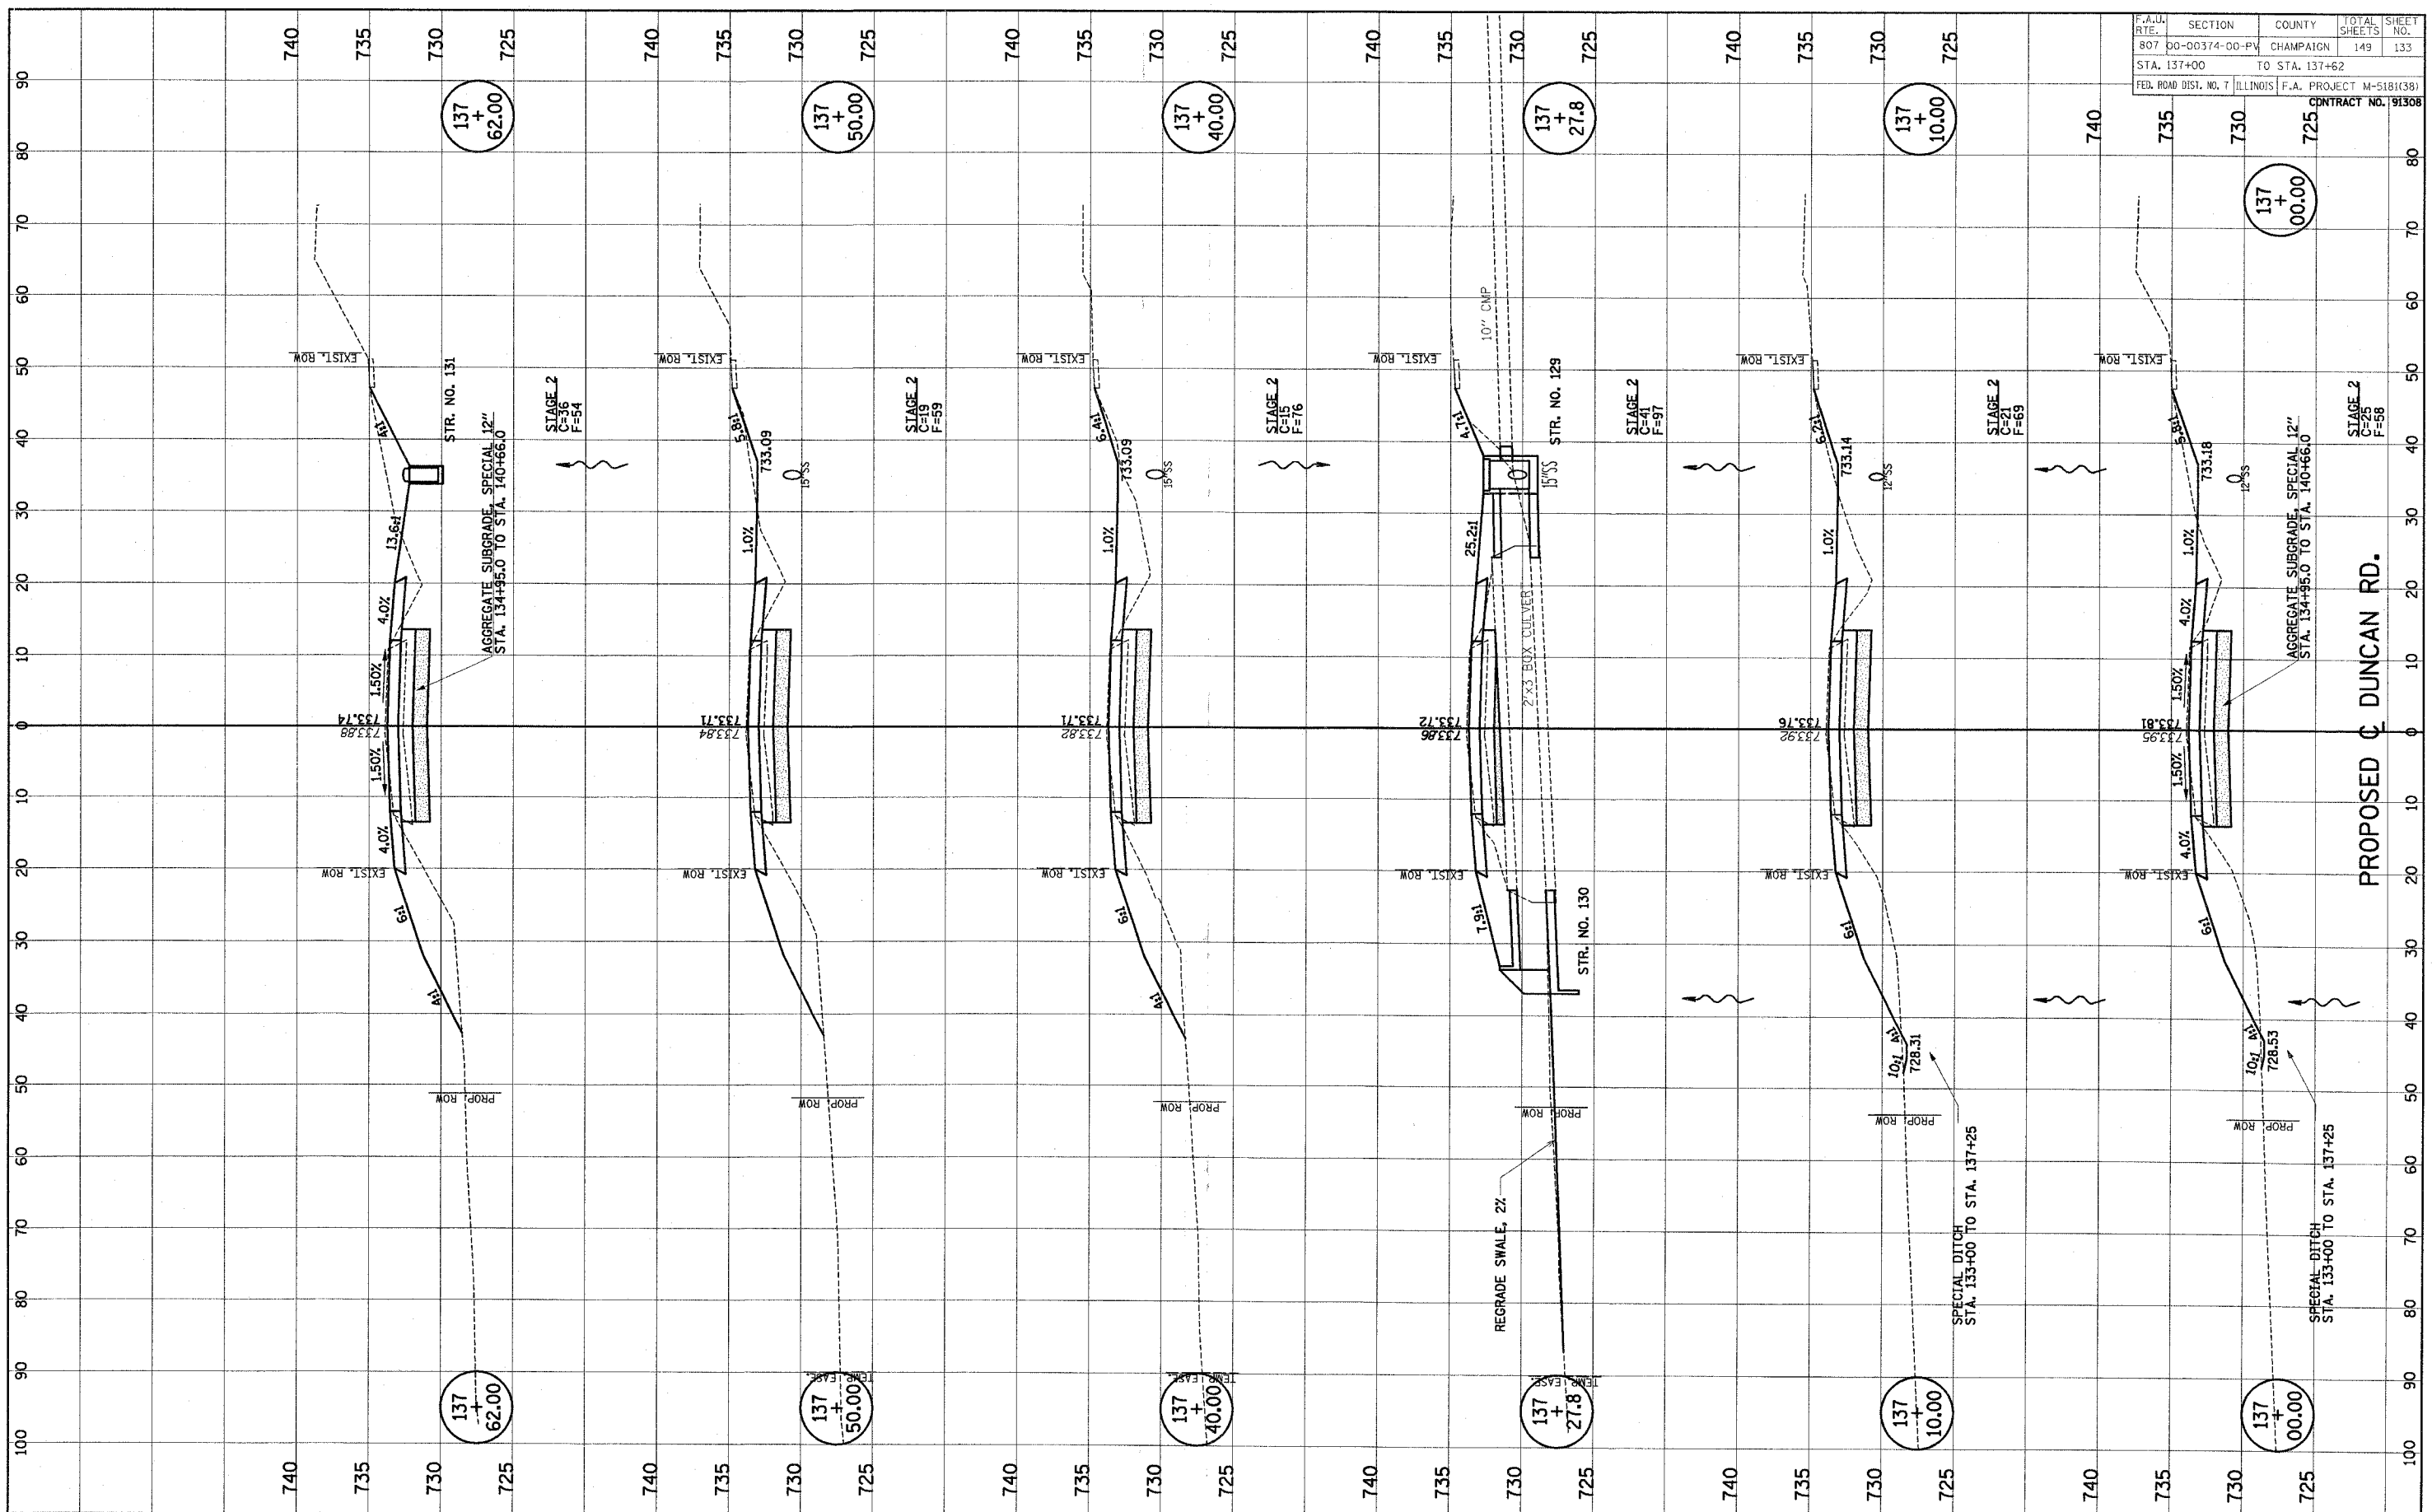

PROPOSED C DUNCAN RD.