
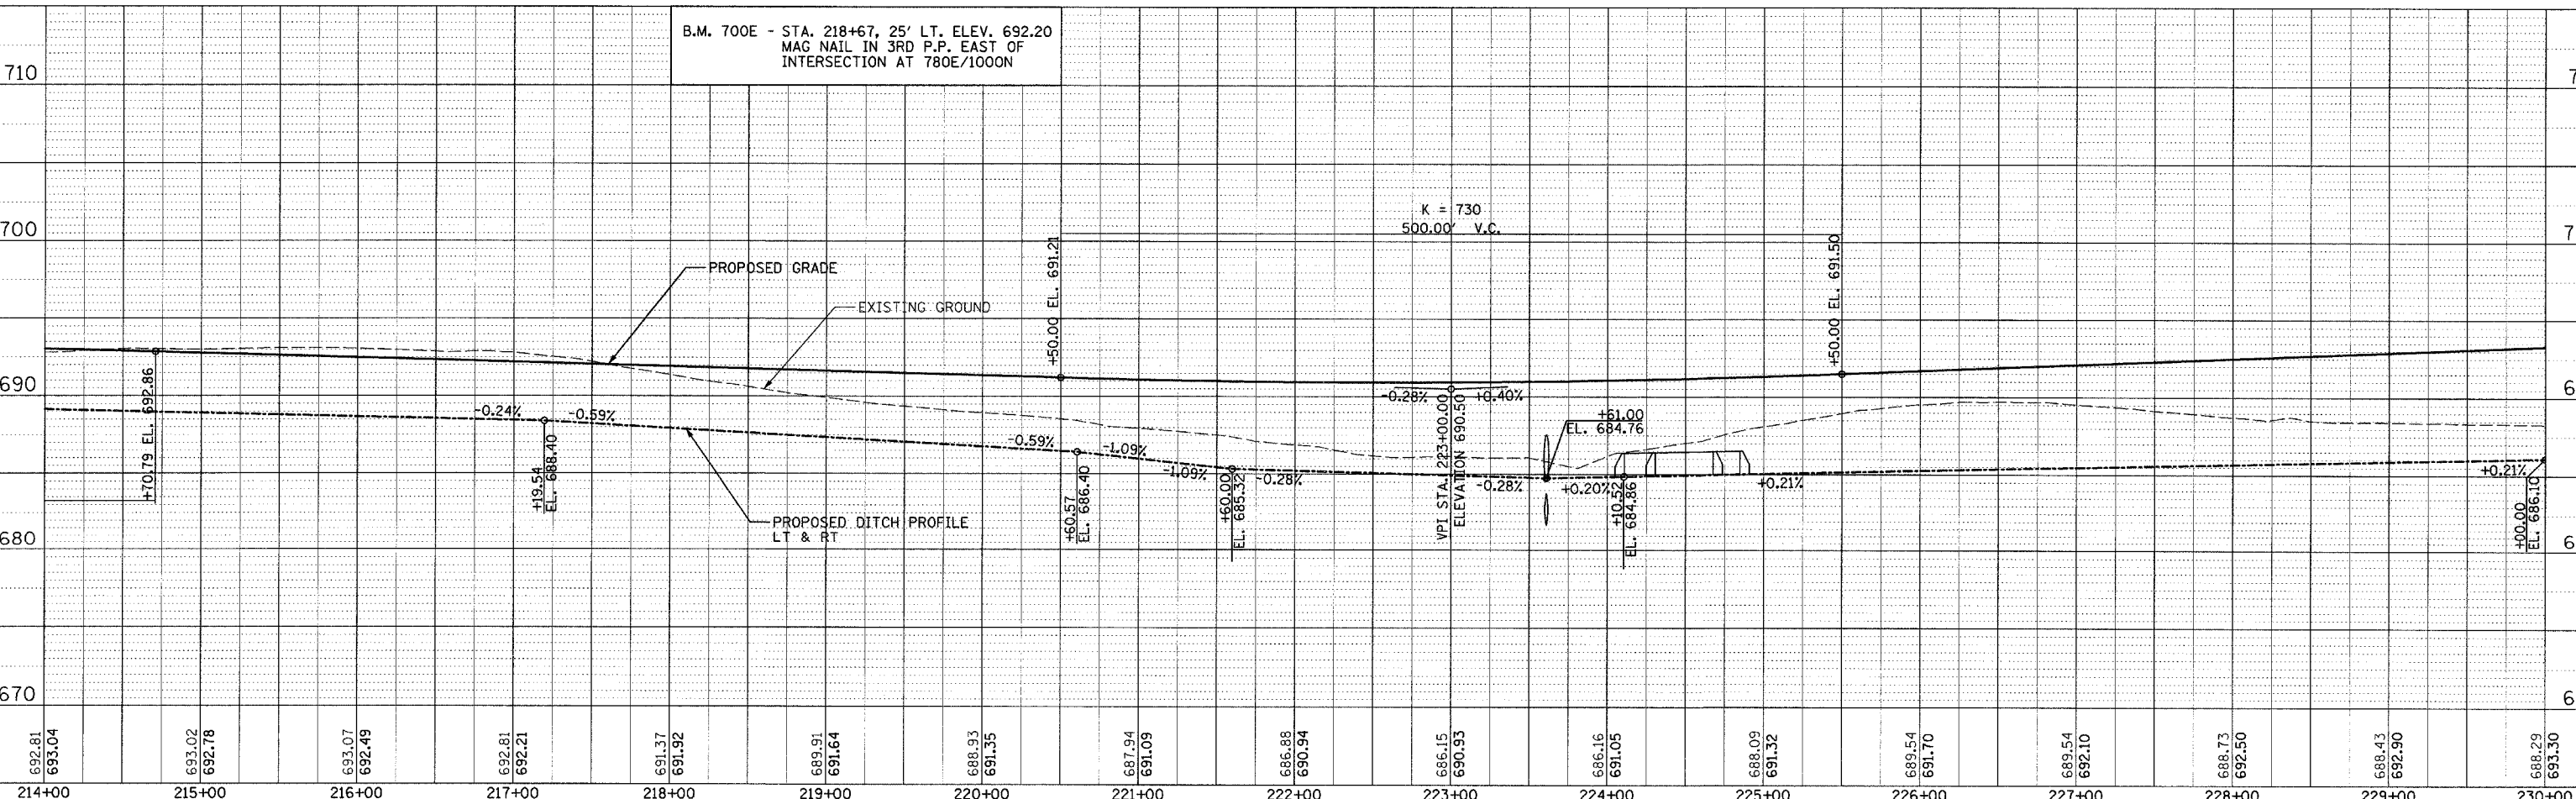


F.A.S. RTE.	SECTION	COUNTY	TOTAL SHEETS	SHEET NO.
642	99-00124-02-PV	COLES	229	40
STA. 214+00.00		TO STA. 230+00.00		
FED. ROAD DIST. NO.	ILLINOIS		FED. AID PROJECT	

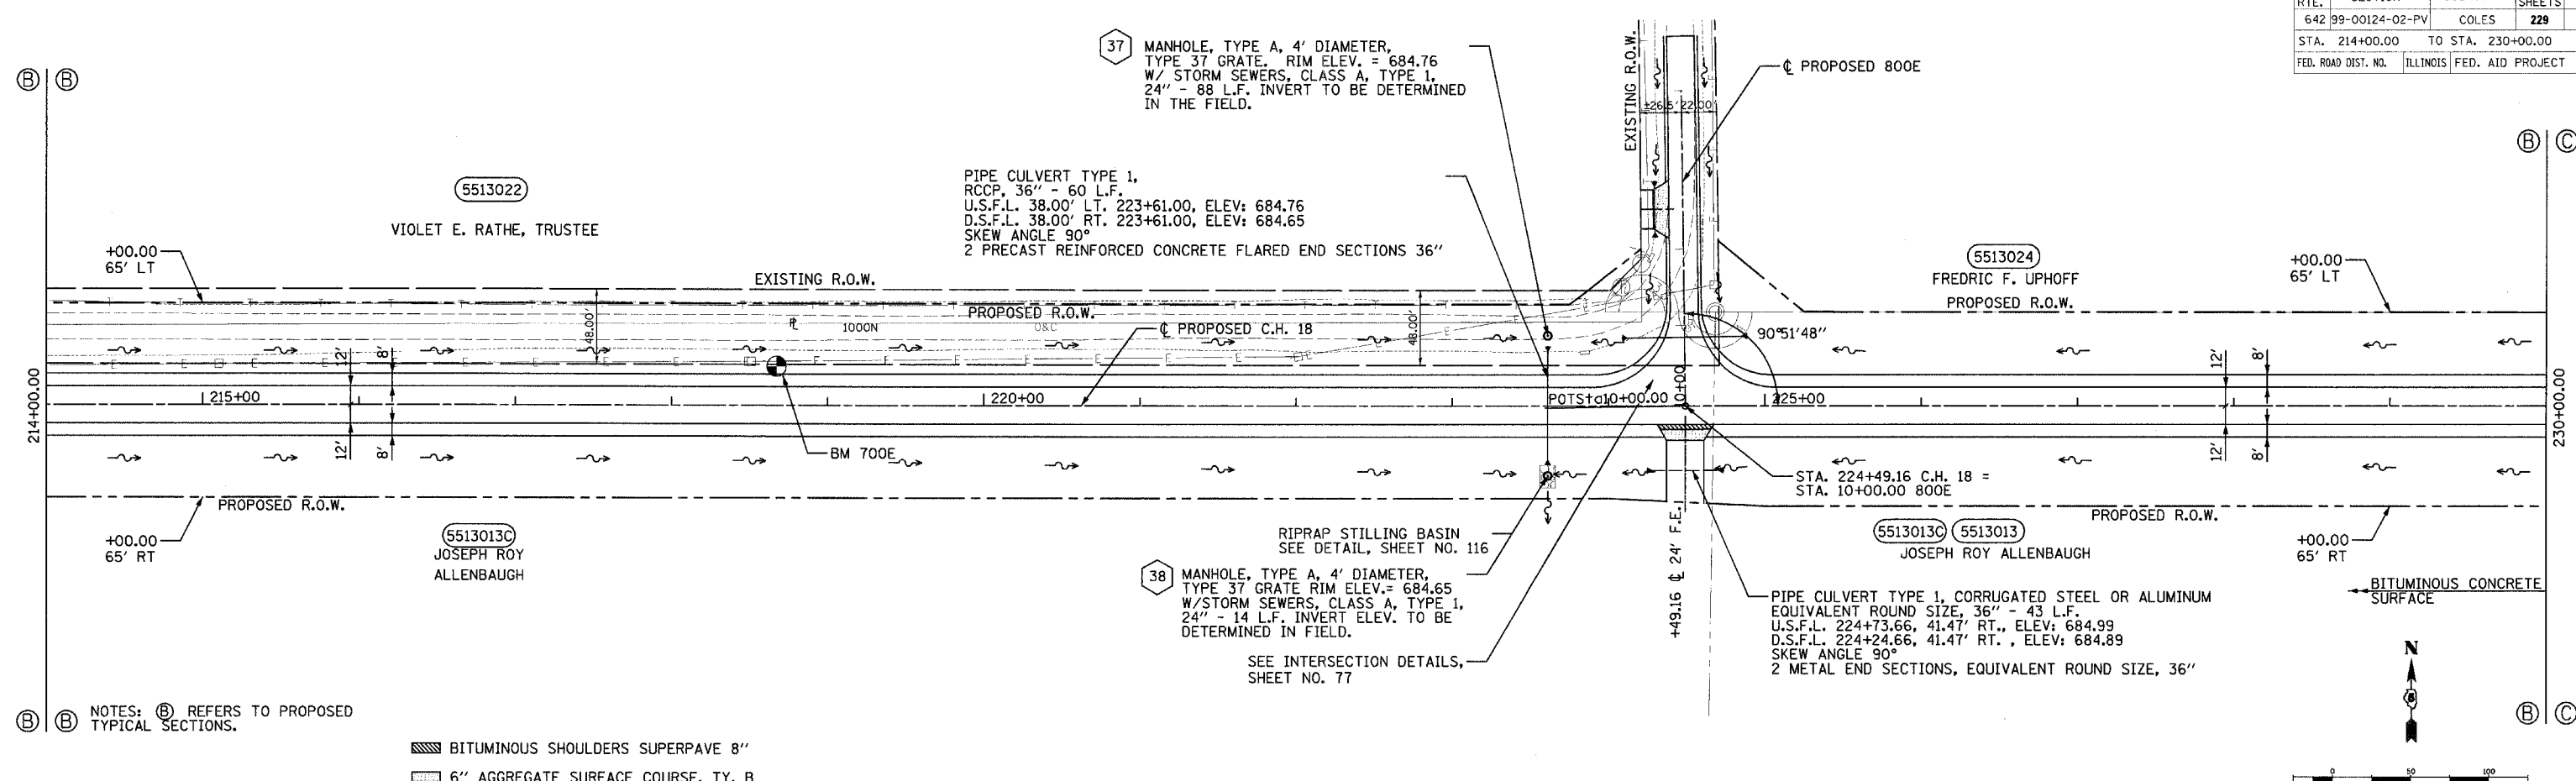

DATE	BY
DATE	BY
