



F.A.S. RTE.	SECTION	COUNTY	TOTAL SHEETS	SHEET NO.
642	99-00124-02-PV	COLES	229	41
STA. 230+00.00 TO STA. 246+00.00				
FED. ROAD DIST. NO.		ILLINOIS FED. AID PROJECT		

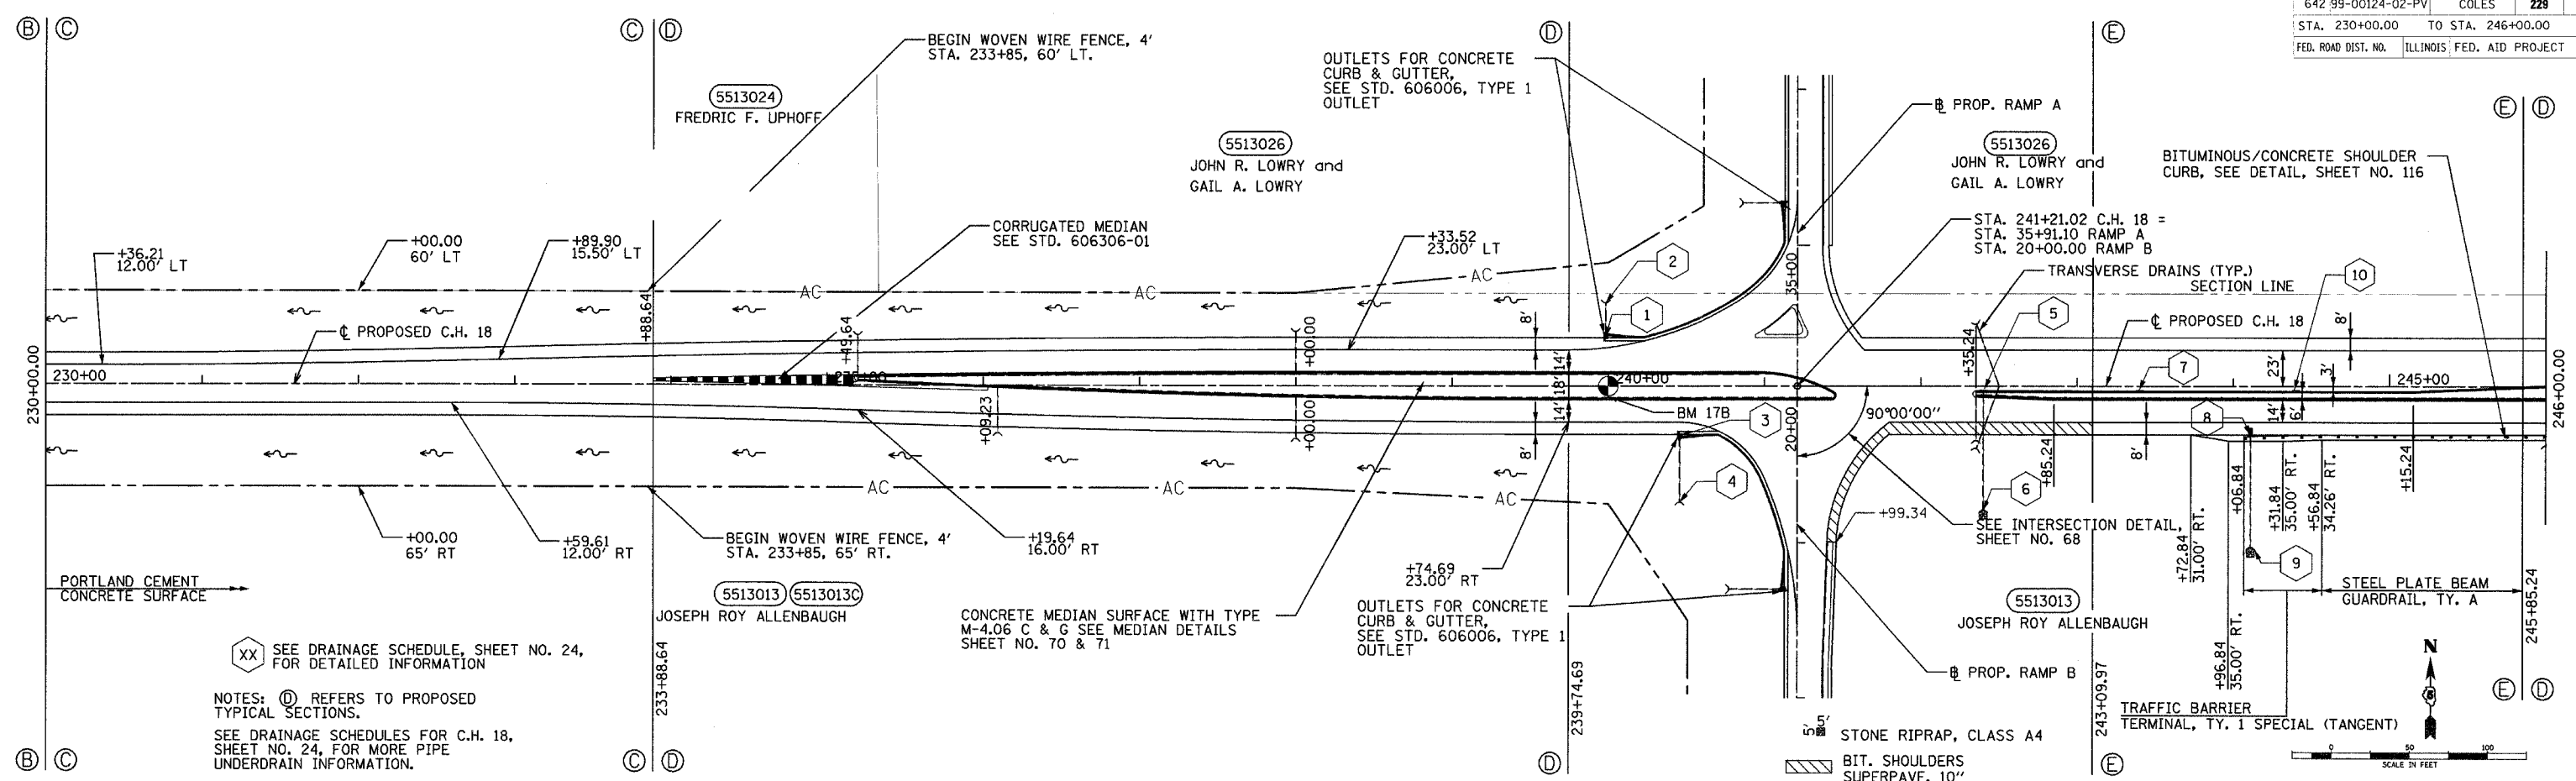

XX SEE DRAINAGE SCHEDULE, SHEET NO. 24, FOR DETAILED INFORMATION.

NOTES: (D) REFERS TO PROPOSED TYPICAL SECTIONS.
SEE DRAINAGE SCHEDULES FOR C.H. 18, SHEET NO. 24, FOR MORE PIPE UNDERDRAIN INFORMATION.

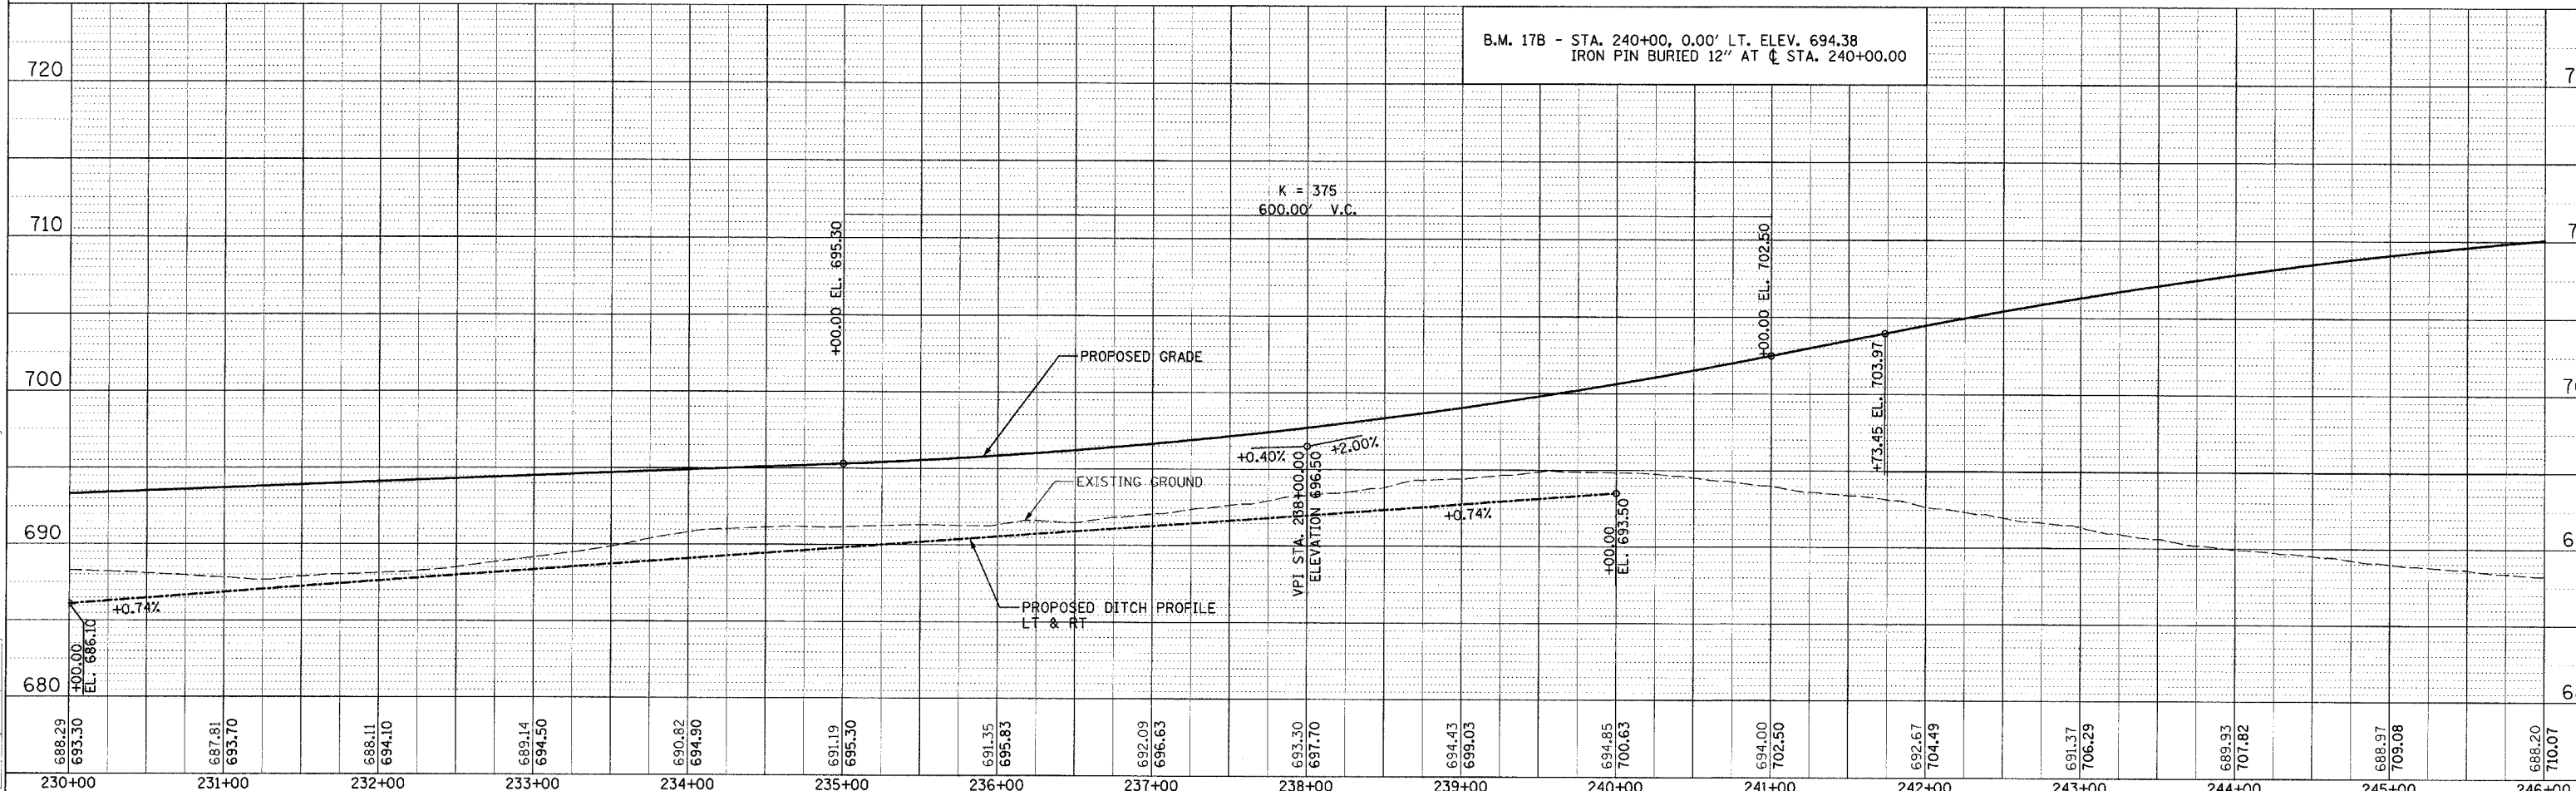

© Copyright Hanson Professional Services Inc. 2005
HANSON
 PLAN SURVEYED BY DATE
 PLOTTED BY
 NOTE BOOK NO. OF SHEETS CHECKED BY
 NO. OF SHEETS FILE NAME

PROFILE SURVEYED BY DATE
 PLOTTED BY
 NOTE BOOK NO. OF SHEETS CHECKED BY
 NO. OF SHEETS FILE NAME
 STRUCTURE NOTATIONS DRNG