

F.A.S. RTE.	SECTION	COUNTY	TOTAL SHEETS	SHEET NO.
642	99-00124-02-PV	COLES	229	44
STA. 60+00.00		TO STA. 69+50.00		
FED. ROAD DIST. NO.		ILLINOIS	FED. AID PROJECT	

**PRIVATE ENTRANCE**

**CURVE # ENT-2**

ENT-2 PI STA. = 10+56.77  
 $\Delta = 8^\circ 08' 59''$  (LT)  
 $D = 38^\circ 11' 50''$   
 $R = 150.00'$   
 $T = 10.69'$   
 $L = 21.34'$   
 $E = 0.38'$   
 $e = N/A$

ENT-3 P.C. STA. = 10+46.09  
 ENT-4 P.T. STA. = 10+67.42

**PRIVATE ENTRANCE**



ENT	1	2	3	4	5	6	7
ENT-1	1,039,275.744	982,033.709					
ENT-2	1,039,292.250	982,139.198					
ENT-3	1,039,290.598	982,128.640					
ENT-4	1,039,295.382	982,149.435					
ENT-5	1,039,312.877	982,206.486					
ENT-6	1,039,310.036	982,197.219					
ENT-7	1,039,313.269	982,216.170					

**PRIVATE ENTRANCE**

**CURVE # ENT-5**

ENT-5 PI STA. = 11+27.12  
 $\Delta = 14^\circ 43' 38''$  (RT)  
 $D = 76^\circ 23' 40''$   
 $R = 75.00'$   
 $T = 9.69'$   
 $L = 19.28'$   
 $E = 0.62'$   
 $e = N/A$

ENT-6 P.C. STA. = 11+17.42  
 ENT-7 P.T. STA. = 11+36.70

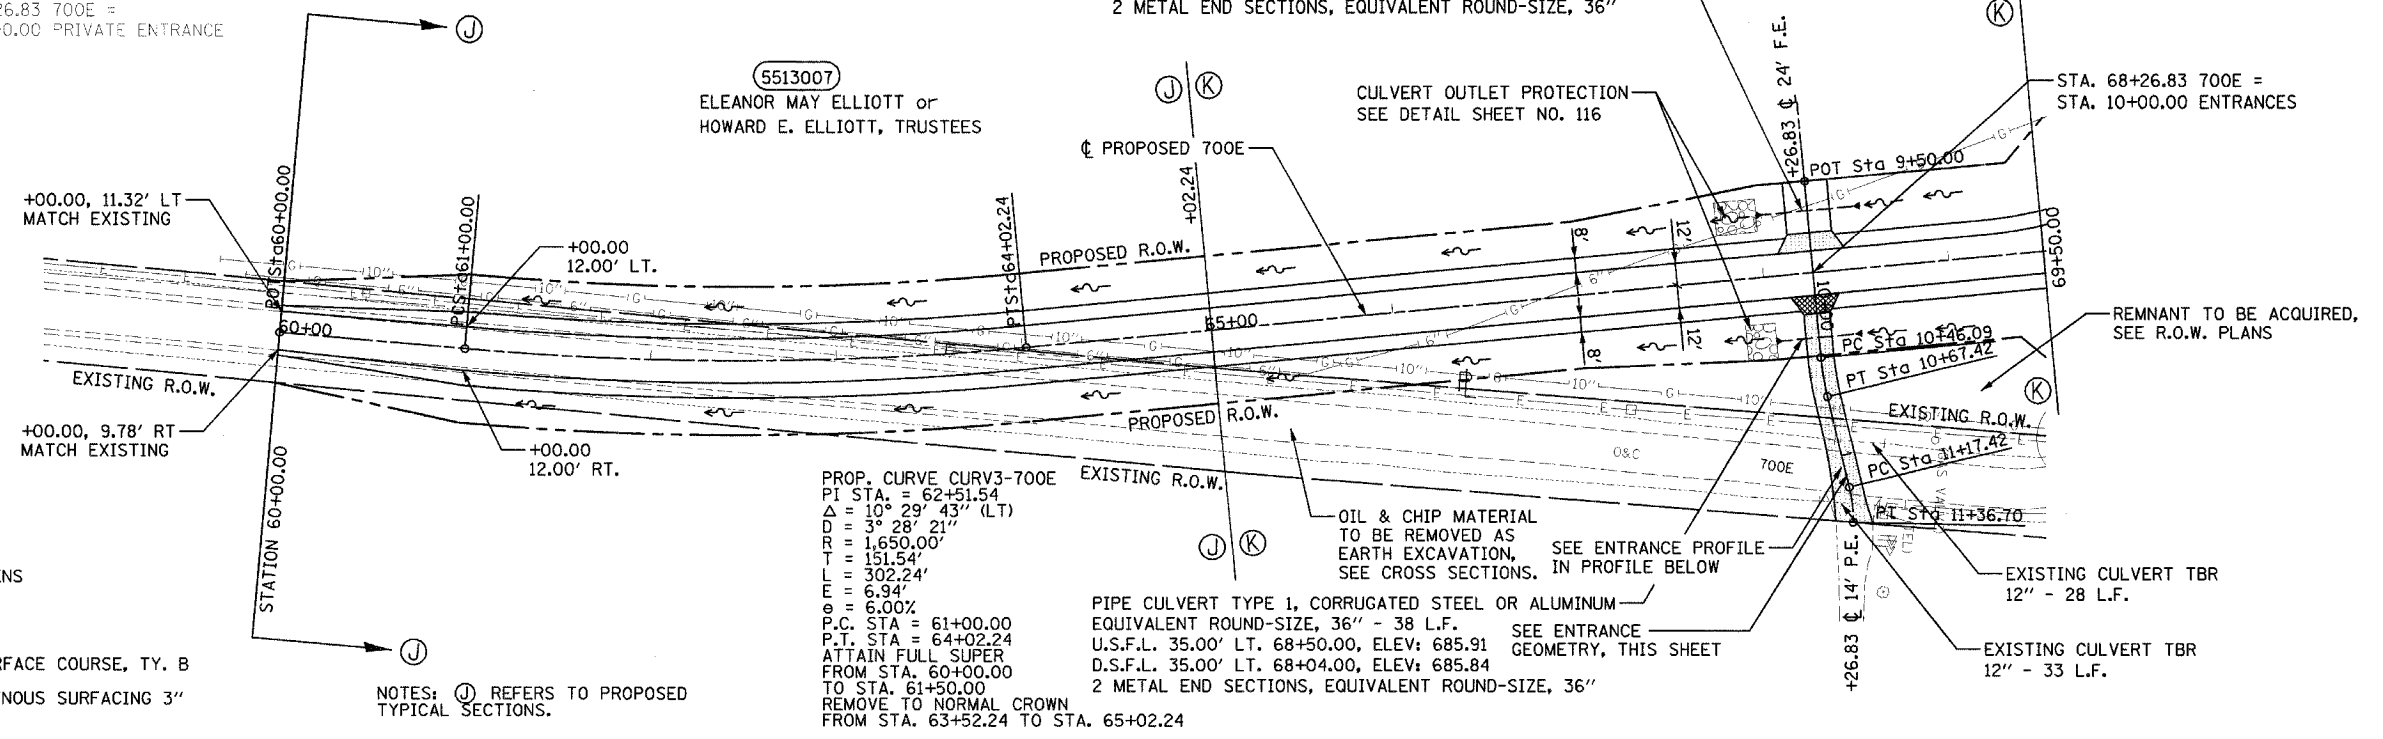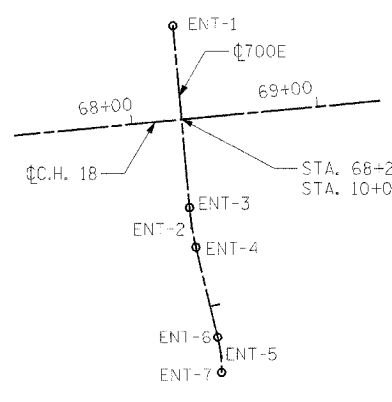


DATE	BY	REVISION

PLAN  
 NO. \_\_\_\_\_  
 DATE \_\_\_\_\_  
 BY \_\_\_\_\_

DATE	BY	REVISION

PROFILE  
 NO. \_\_\_\_\_  
 DATE \_\_\_\_\_  
 BY \_\_\_\_\_

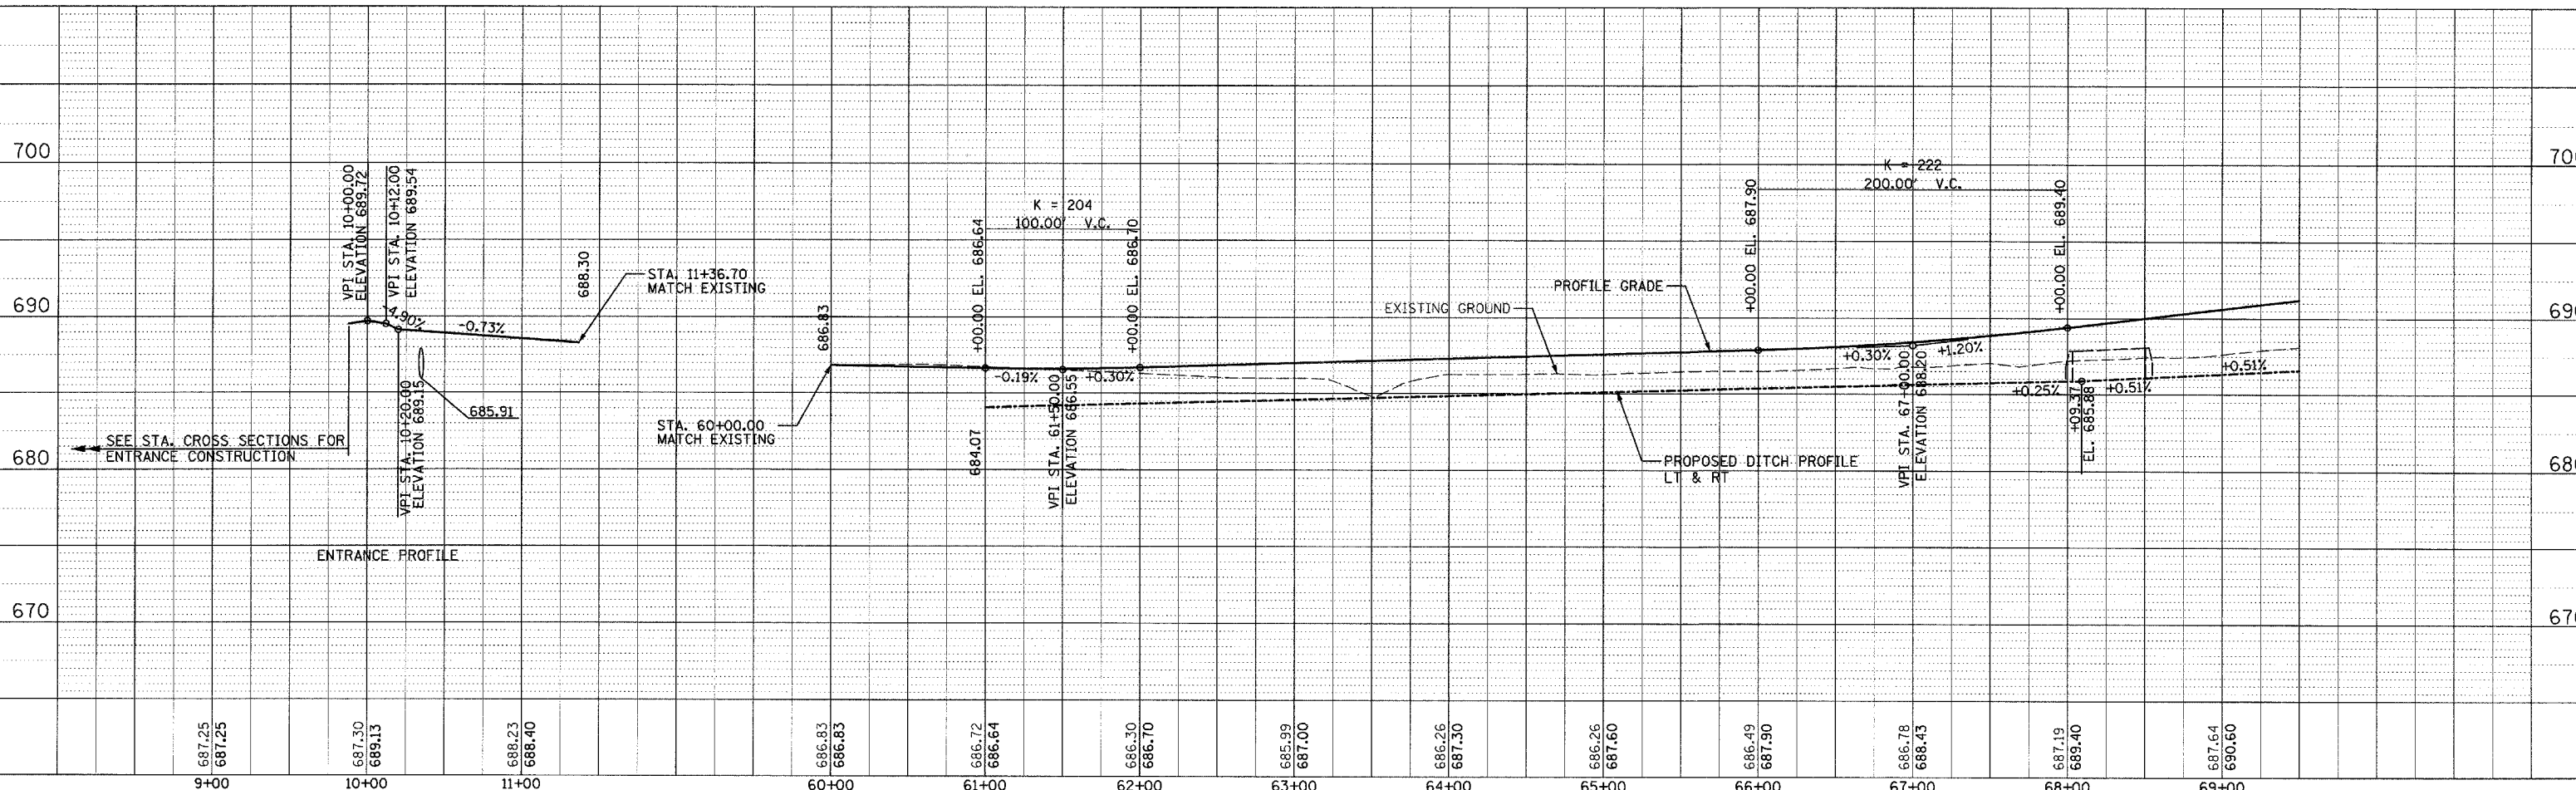

DATE	BY	REVISION
07/17/2005	DJP/SKM	03/28/03
	DJP	04/28/03
	SKM	05/07/03

LAYOUT  
 NO. \_\_\_\_\_  
 DATE \_\_\_\_\_  
 BY \_\_\_\_\_