


F.A.S. RTE.	SECTION	COUNTY	TOTAL SHEETS	SHEET NO.
642	99-00124-02-PV	COLES	229	47
STA. 10+00.00 TO STA. 12+35.00		ILLINOIS FED. AID PROJECT		

DATE	BY	REVISION

DATE	BY	REVISION

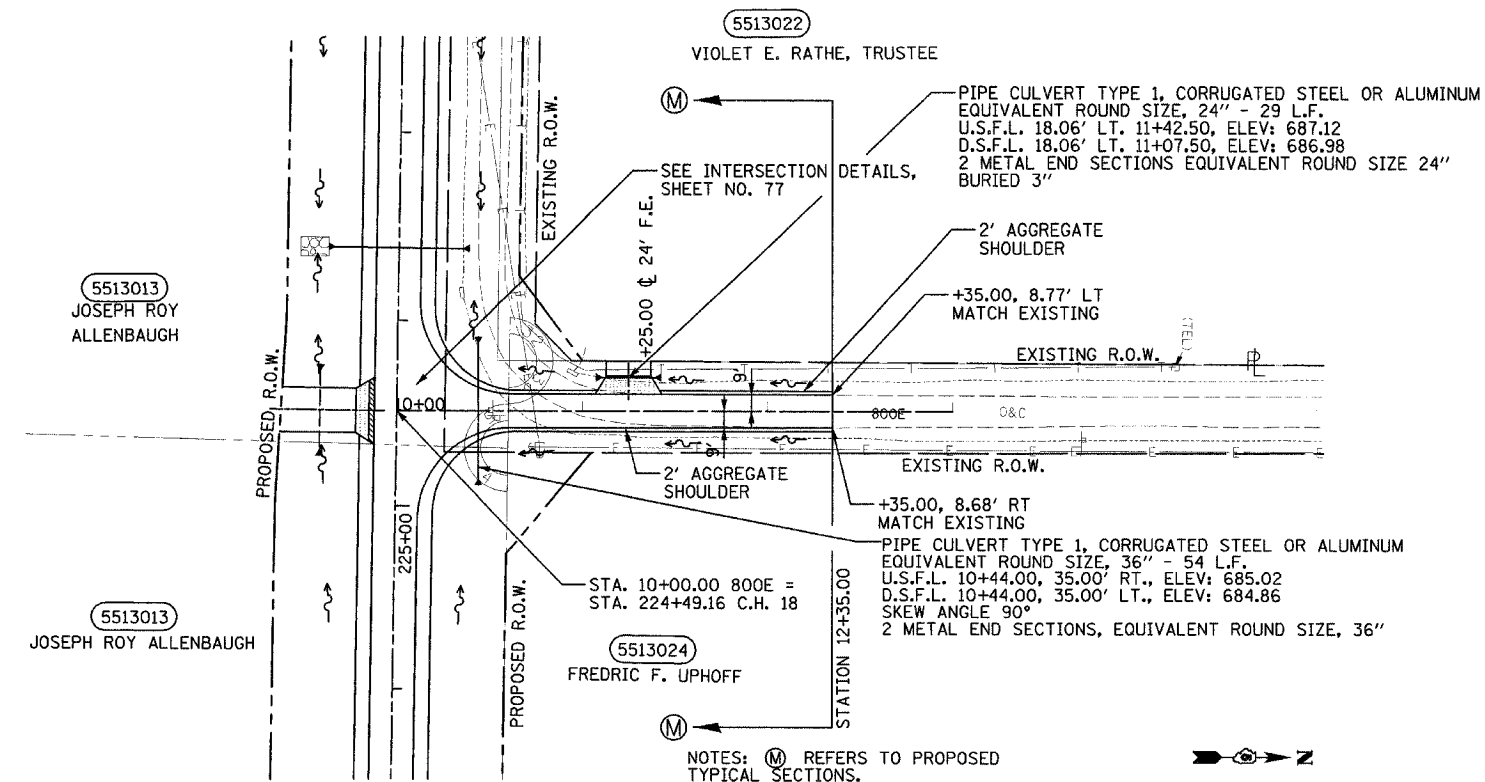

- BITUMINOUS SHOULDERS SUPERPAVE 8"
- 6" AGGREGATE SURFACE COURSE, TY. B

