


F.A.S. RTE.	SECTION	COUNTY	TOTAL SHEETS	SHEET NO.
642 99-00124-02-PV	COLES		229	56
STA. 30+00.00		TO STA. 56+13.93		
FED. ROAD DIST. NO.		ILLINOIS FED. AID PROJECT		

PLAN
 CHECKED BY
 DATE
 NO. FILE NAME



PROFILE
 CHECKED BY
 DATE
 NO. FILE NAME

LAYOUT: 10/27/03 SKM/03/28/03
 DRAWN: DJP 04/28/03 or 11/2005
 REVISED: SKM 05/07/03 09/08/03 04/28/03 04/28/03 04/28/03

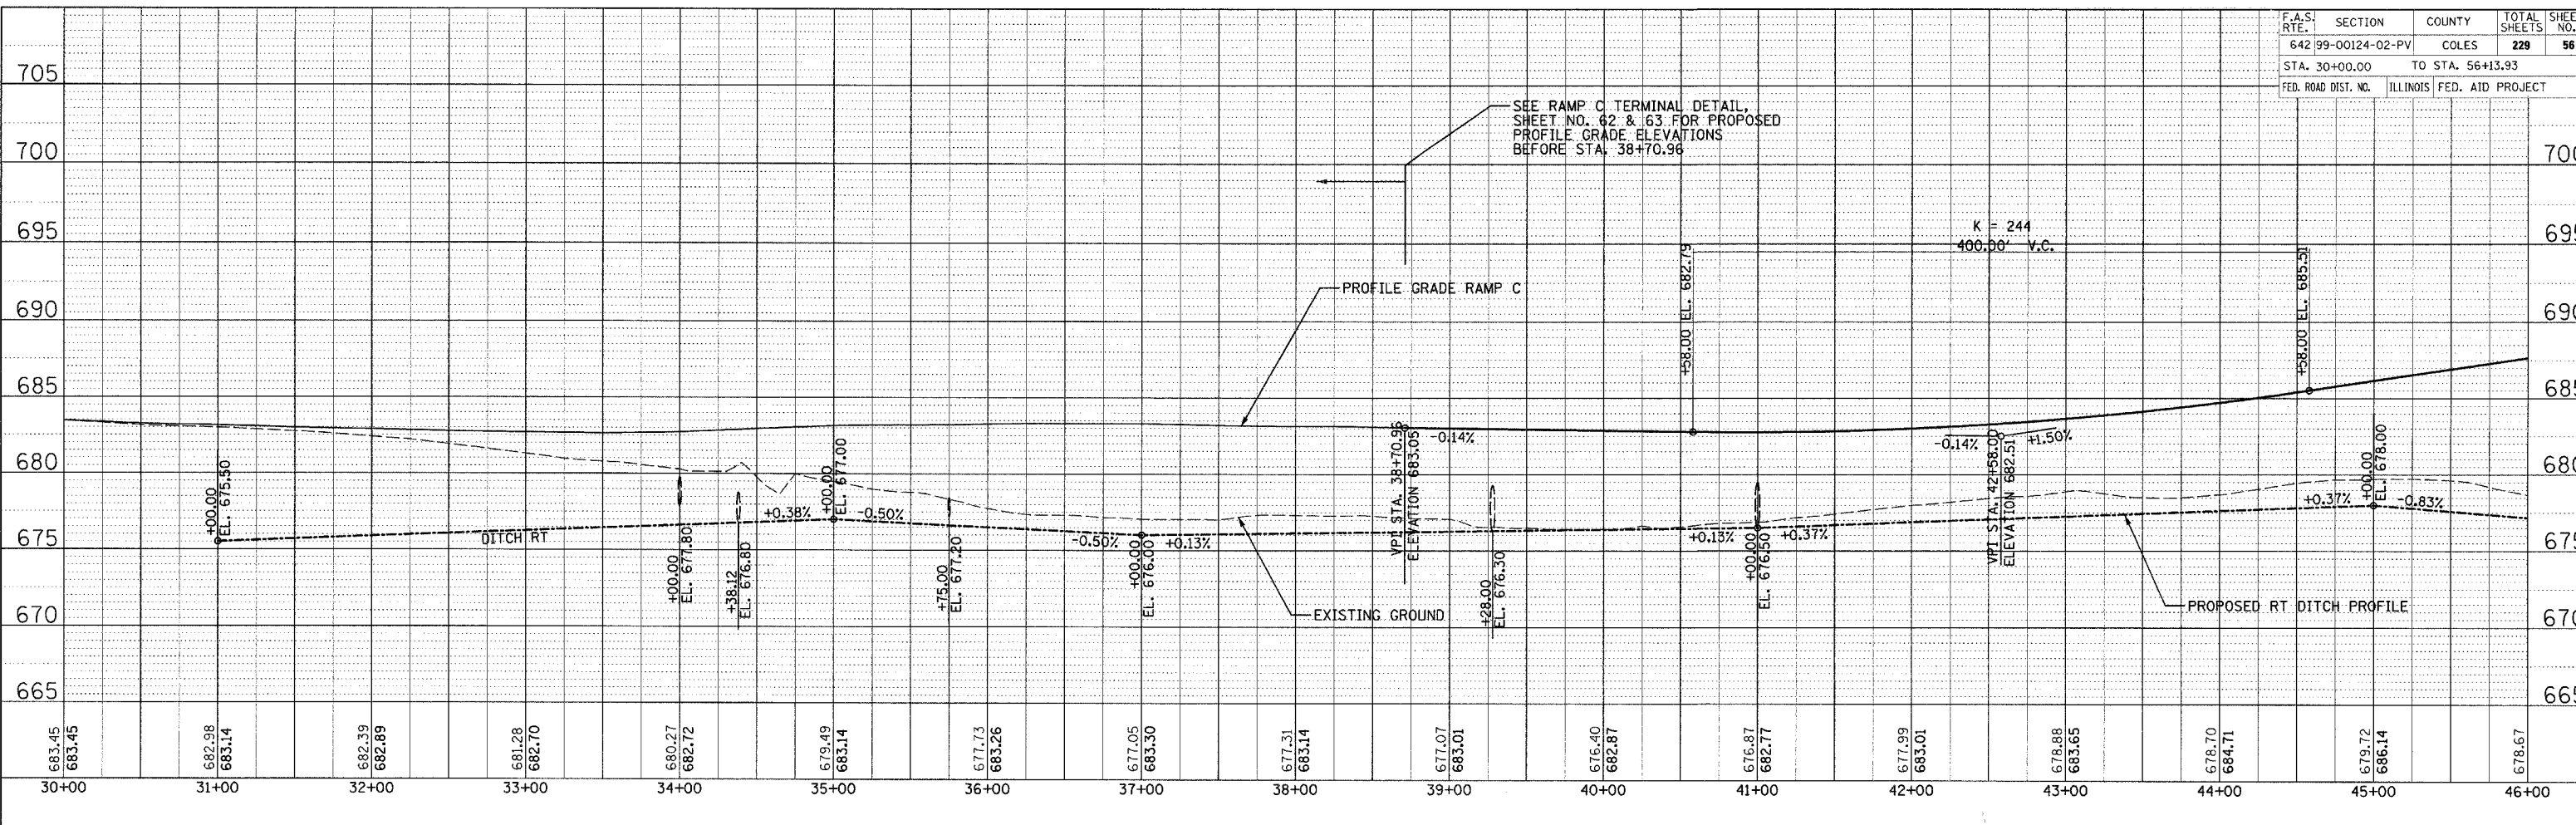

SEE RAMP C TERMINAL DETAIL SHEET NO. 62 & 63 FOR PROPOSED PROFILE GRADE ELEVATIONS BEFORE STA. 38+70.96

