


F.A.S. RTE.	SECTION	COUNTY	TOTAL SHEETS	SHEET NO.
642	99-00124-02-PV	COLES	229	66
STA.		TO STA.		
FED. ROAD DIST. NO.	ILLINOIS	FED. AID PROJECT		

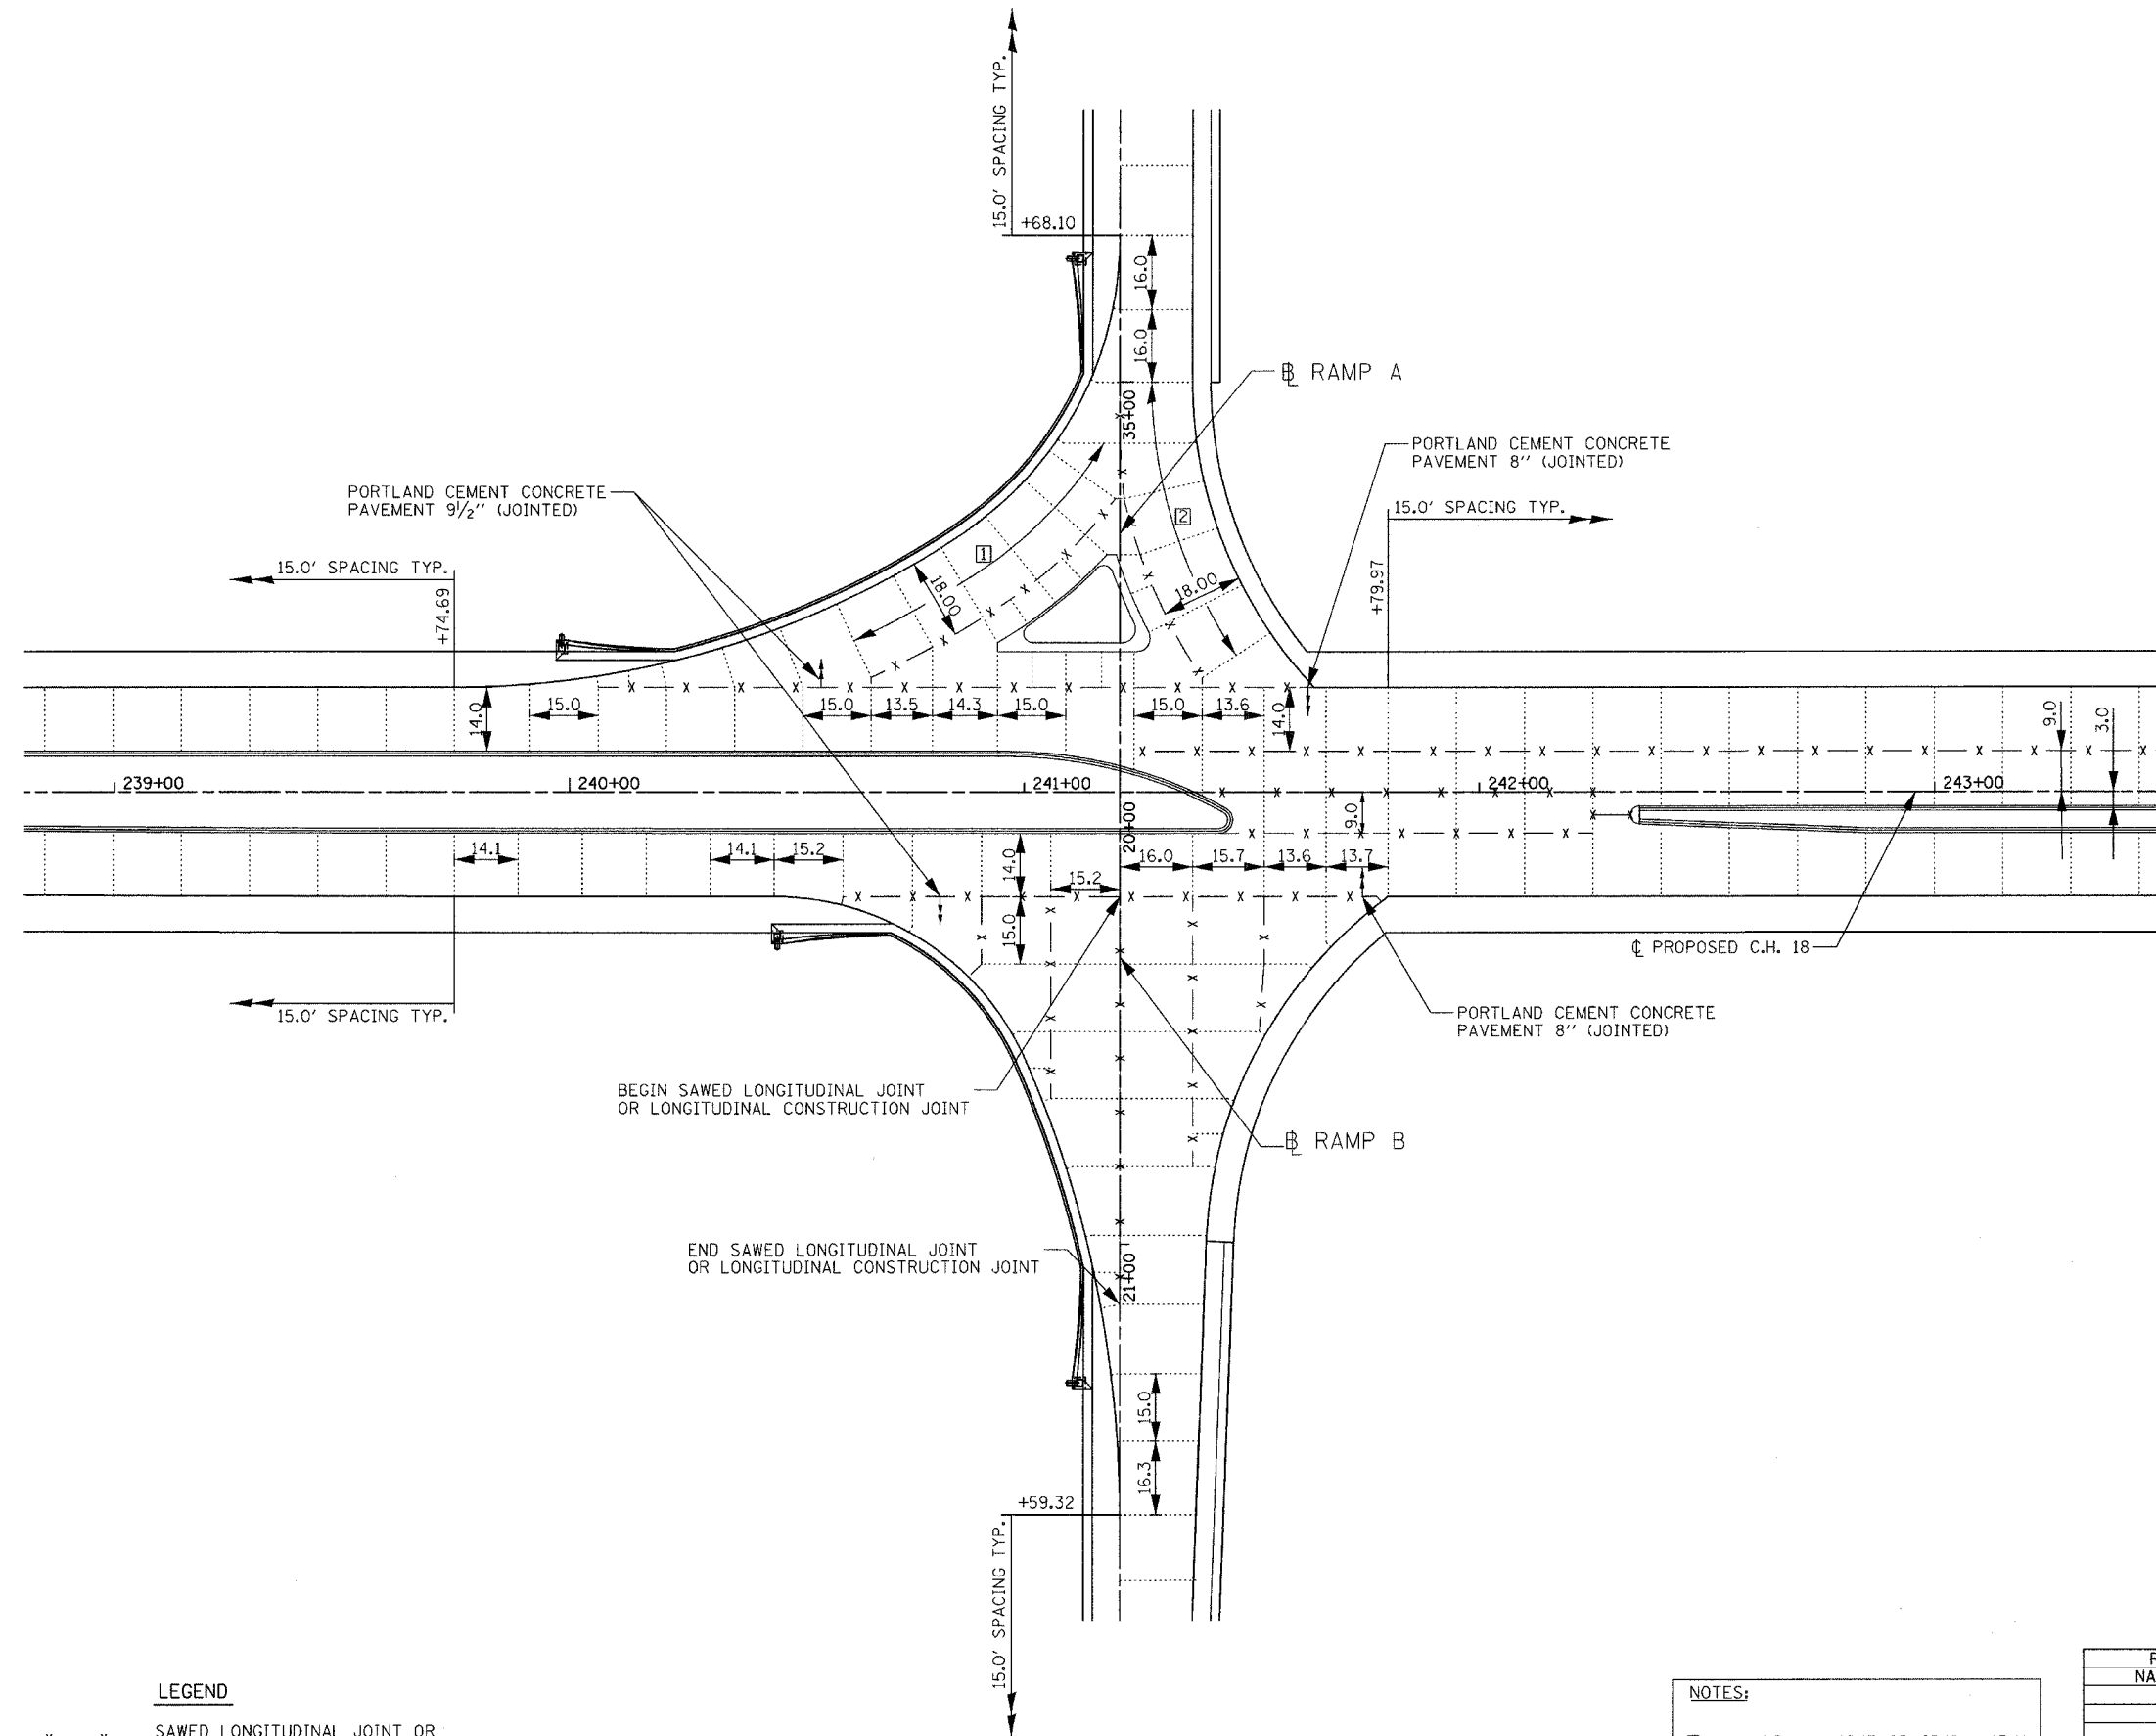

© Copyright Hanson Professional Services Inc. 2005

LAYOUT JLW/SKM 03/28/03  
 DRAWN JLW 04/28/03  
 REVIEWED SKM 07/11/05  
 07/13/2005  
 I:\97\JOBS\97\2028b\Civil\ASheet\c-5081.rvt.dgn

**LEGEND**

- x - x - SAWED LONGITUDINAL JOINT OR LONGITUDINAL CONSTRUCTION JOINT


..... TRANSVERSE SAWED CONTRACTION JOINT

**NOTES:**

① MAXIMUM JOINT SPACING = 15.1'  
 MINIMUM JOINT SPACING = 8.5'

② MAXIMUM JOINT SPACING = 16.3'  
 MINIMUM JOINT SPACING = 8.8'

REVISIONS	
NAME	DATE

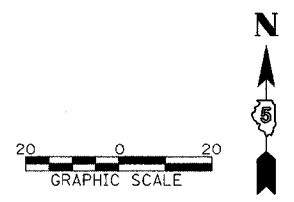

**JOINTING DETAIL**

ILLINOIS DEPARTMENT OF TRANSPORTATION  
 JOINTING DETAIL  
 RAMPS A & B WITH C.H. 18  
 FAI-57, FAS 642  
 SEC NO. 15-23K, 99-00124-02-PV  
 COLES COUNTY, ILLINOIS

SCALE: 1"=20'  
 DATE 07/13/2005

DRAWN BY JLW  
 CHECKED BY SKM