


F.A.S. RTE.	SECTION	COUNTY	TOTAL SHEETS	SHEET NO.
642	99-00124-02-PV	COLES	229	69
STA.		TO STA.		
FED. ROAD DIST. NO.		ILLINOIS	FED. AID PROJECT	

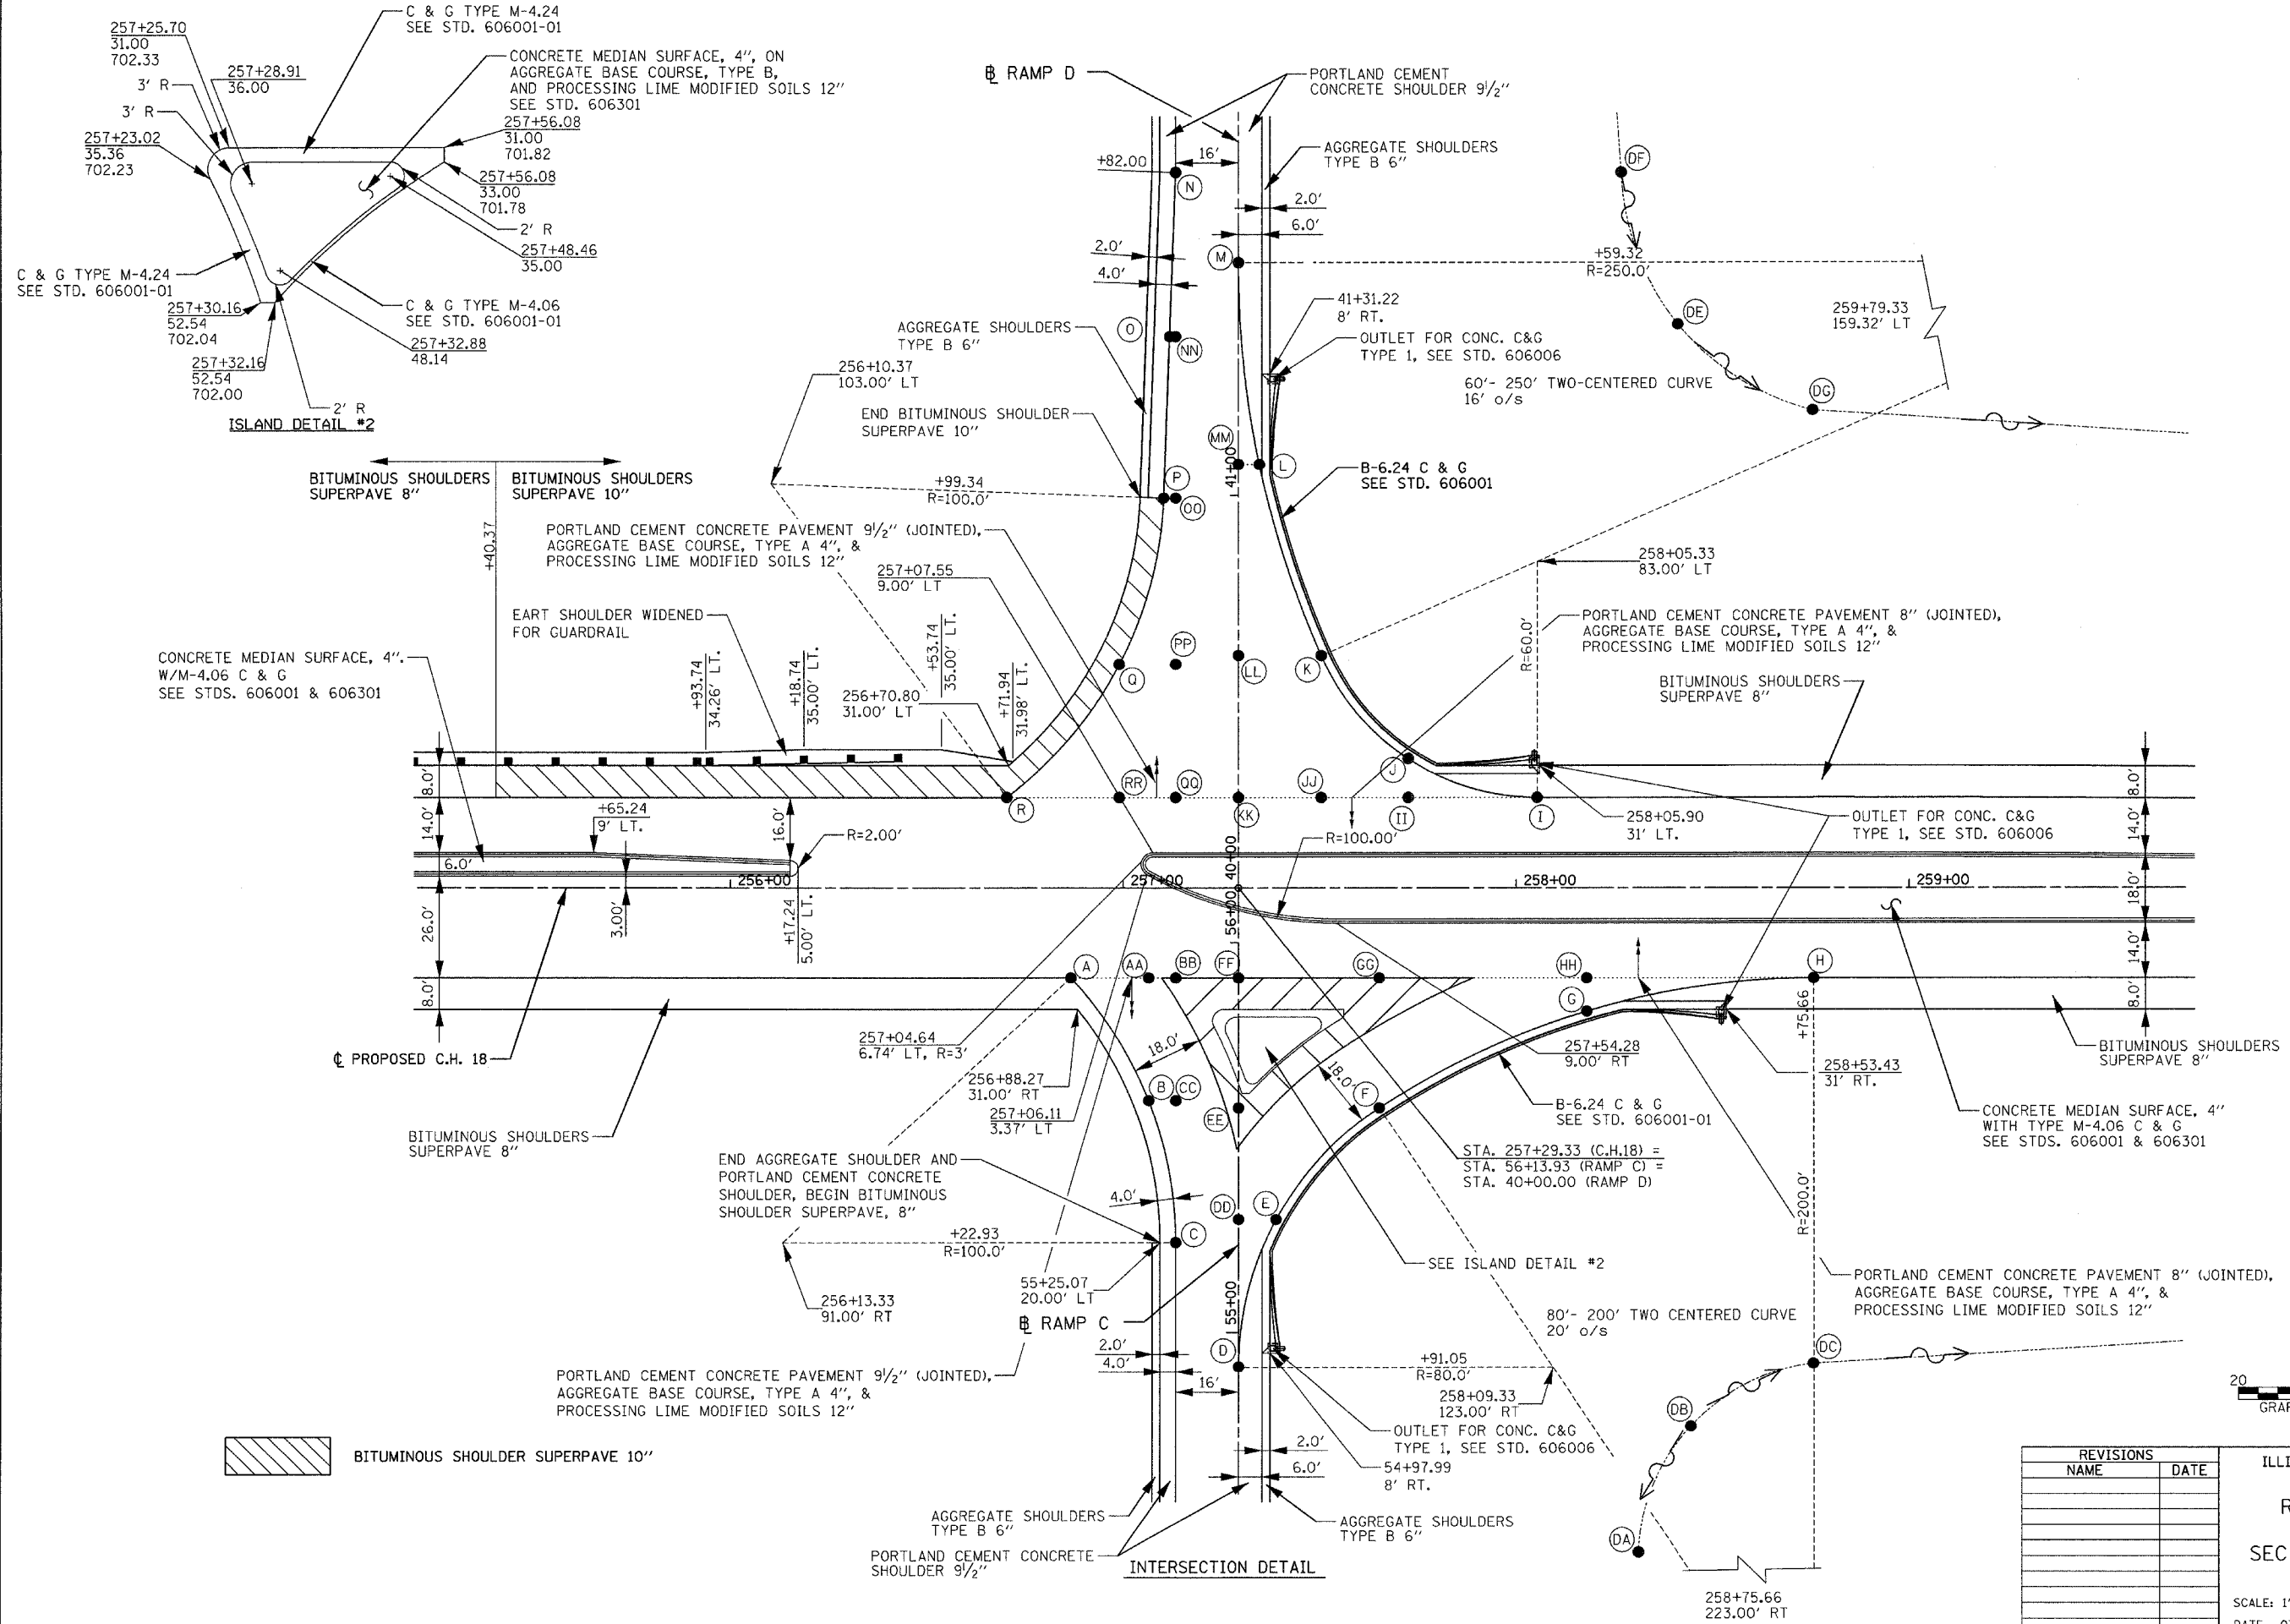

RAMPS C & D			
* STATION	OFFSET	ELEVATION	
A	256+86.65	23.00	703.36
B	257+06.42	54.48	701.73
C	257+13.33	91.00	701.25
D	257+29.33	122.89	701.01
E	257+39.87	85.12	701.54
F	257+65.11	56.33	701.15
G	258+17.93	31.51	700.56
H	258+75.66	23.00	699.58
I	258+05.33	23.00	700.99
J	257+72.51	32.77	701.45
K	257+50.38	58.90	701.75
L	257+34.65	108.02	701.08
M	257+29.33	159.32	700.46
N	257+13.33	182.00	699.84
O	257+11.82	140.67	700.44
P	257+10.31	99.34	701.04
Q	256+98.98	56.65	701.61
R	256+70.37	23.00	703.69
AA	257+06.42	23.00	702.97
BB	257+13.33	23.00	702.83
CC	257+13.33	54.48	701.79
DD	257+29.33	85.12	701.58
EE	257+29.33	56.33	702.01
FF	257+29.33	23.00	702.51
GG	257+65.11	23.00	701.79
HH	258+17.93	23.00	700.73
II	257+72.51	23.00	701.64
JJ	257+50.38	23.00	702.09
KK	257+29.33	23.00	702.51
LL	257+29.33	58.90	701.97
MM	257+29.33	108.02	701.23
NN	257+13.33	140.67	700.47
OO	257+13.33	99.34	701.10
PP	257+13.33	56.65	701.75
QQ	257+13.33	23.00	702.83
RR	256+98.98	23.00	703.11
DA	258+31.03	170.68	676.80
DB	258+44.34	138.13	677.00
DC	258+75.53	121.90	676.79
DG	258+75.42	121.92	676.80
DE	258+41.06	143.83	677.00
DF	258+26.69	181.96	677.71

*ALL STATIONS AND OFFSETS IN TABLE ARE REFERENCED TO COUNTY HIGHWAY 18



© Copyright Hanson Professional Services Inc. 2005

LAYOUT: JLW/SKM 03/28/05
 DRAWN: JLW 04/28/05
 REVIEWED: SKM 07/11/05
 FILE: 99-00124-02-PV-5021.dgn

BITUMINOUS SHOULDER SUPERPAVE 10"

REVISIONS	
NAME	DATE

ILLINOIS DEPARTMENT OF TRANSPORTATION
 INTERSECTION DETAIL
 RAMPS C & D WITH C.H. 18
 FAI-57, FAS 642
 SEC NO. 15-23K, 99-00124-02-PV
 COLES COUNTY, ILLINOIS

SCALE: 1"=20'
 DATE: 07/13/2005

DRAWN BY: JLW
 CHECKED BY: SKM

