



F.A.S. RTE.	SECTION	COUNTY	TOTAL SHEETS	SHEET NO.
642	99-00124-02-PV	COLES	229	81
STA.		TO STA.		
FED. ROAD DIST. NO.		ILLINOIS FED. AID PROJECT		

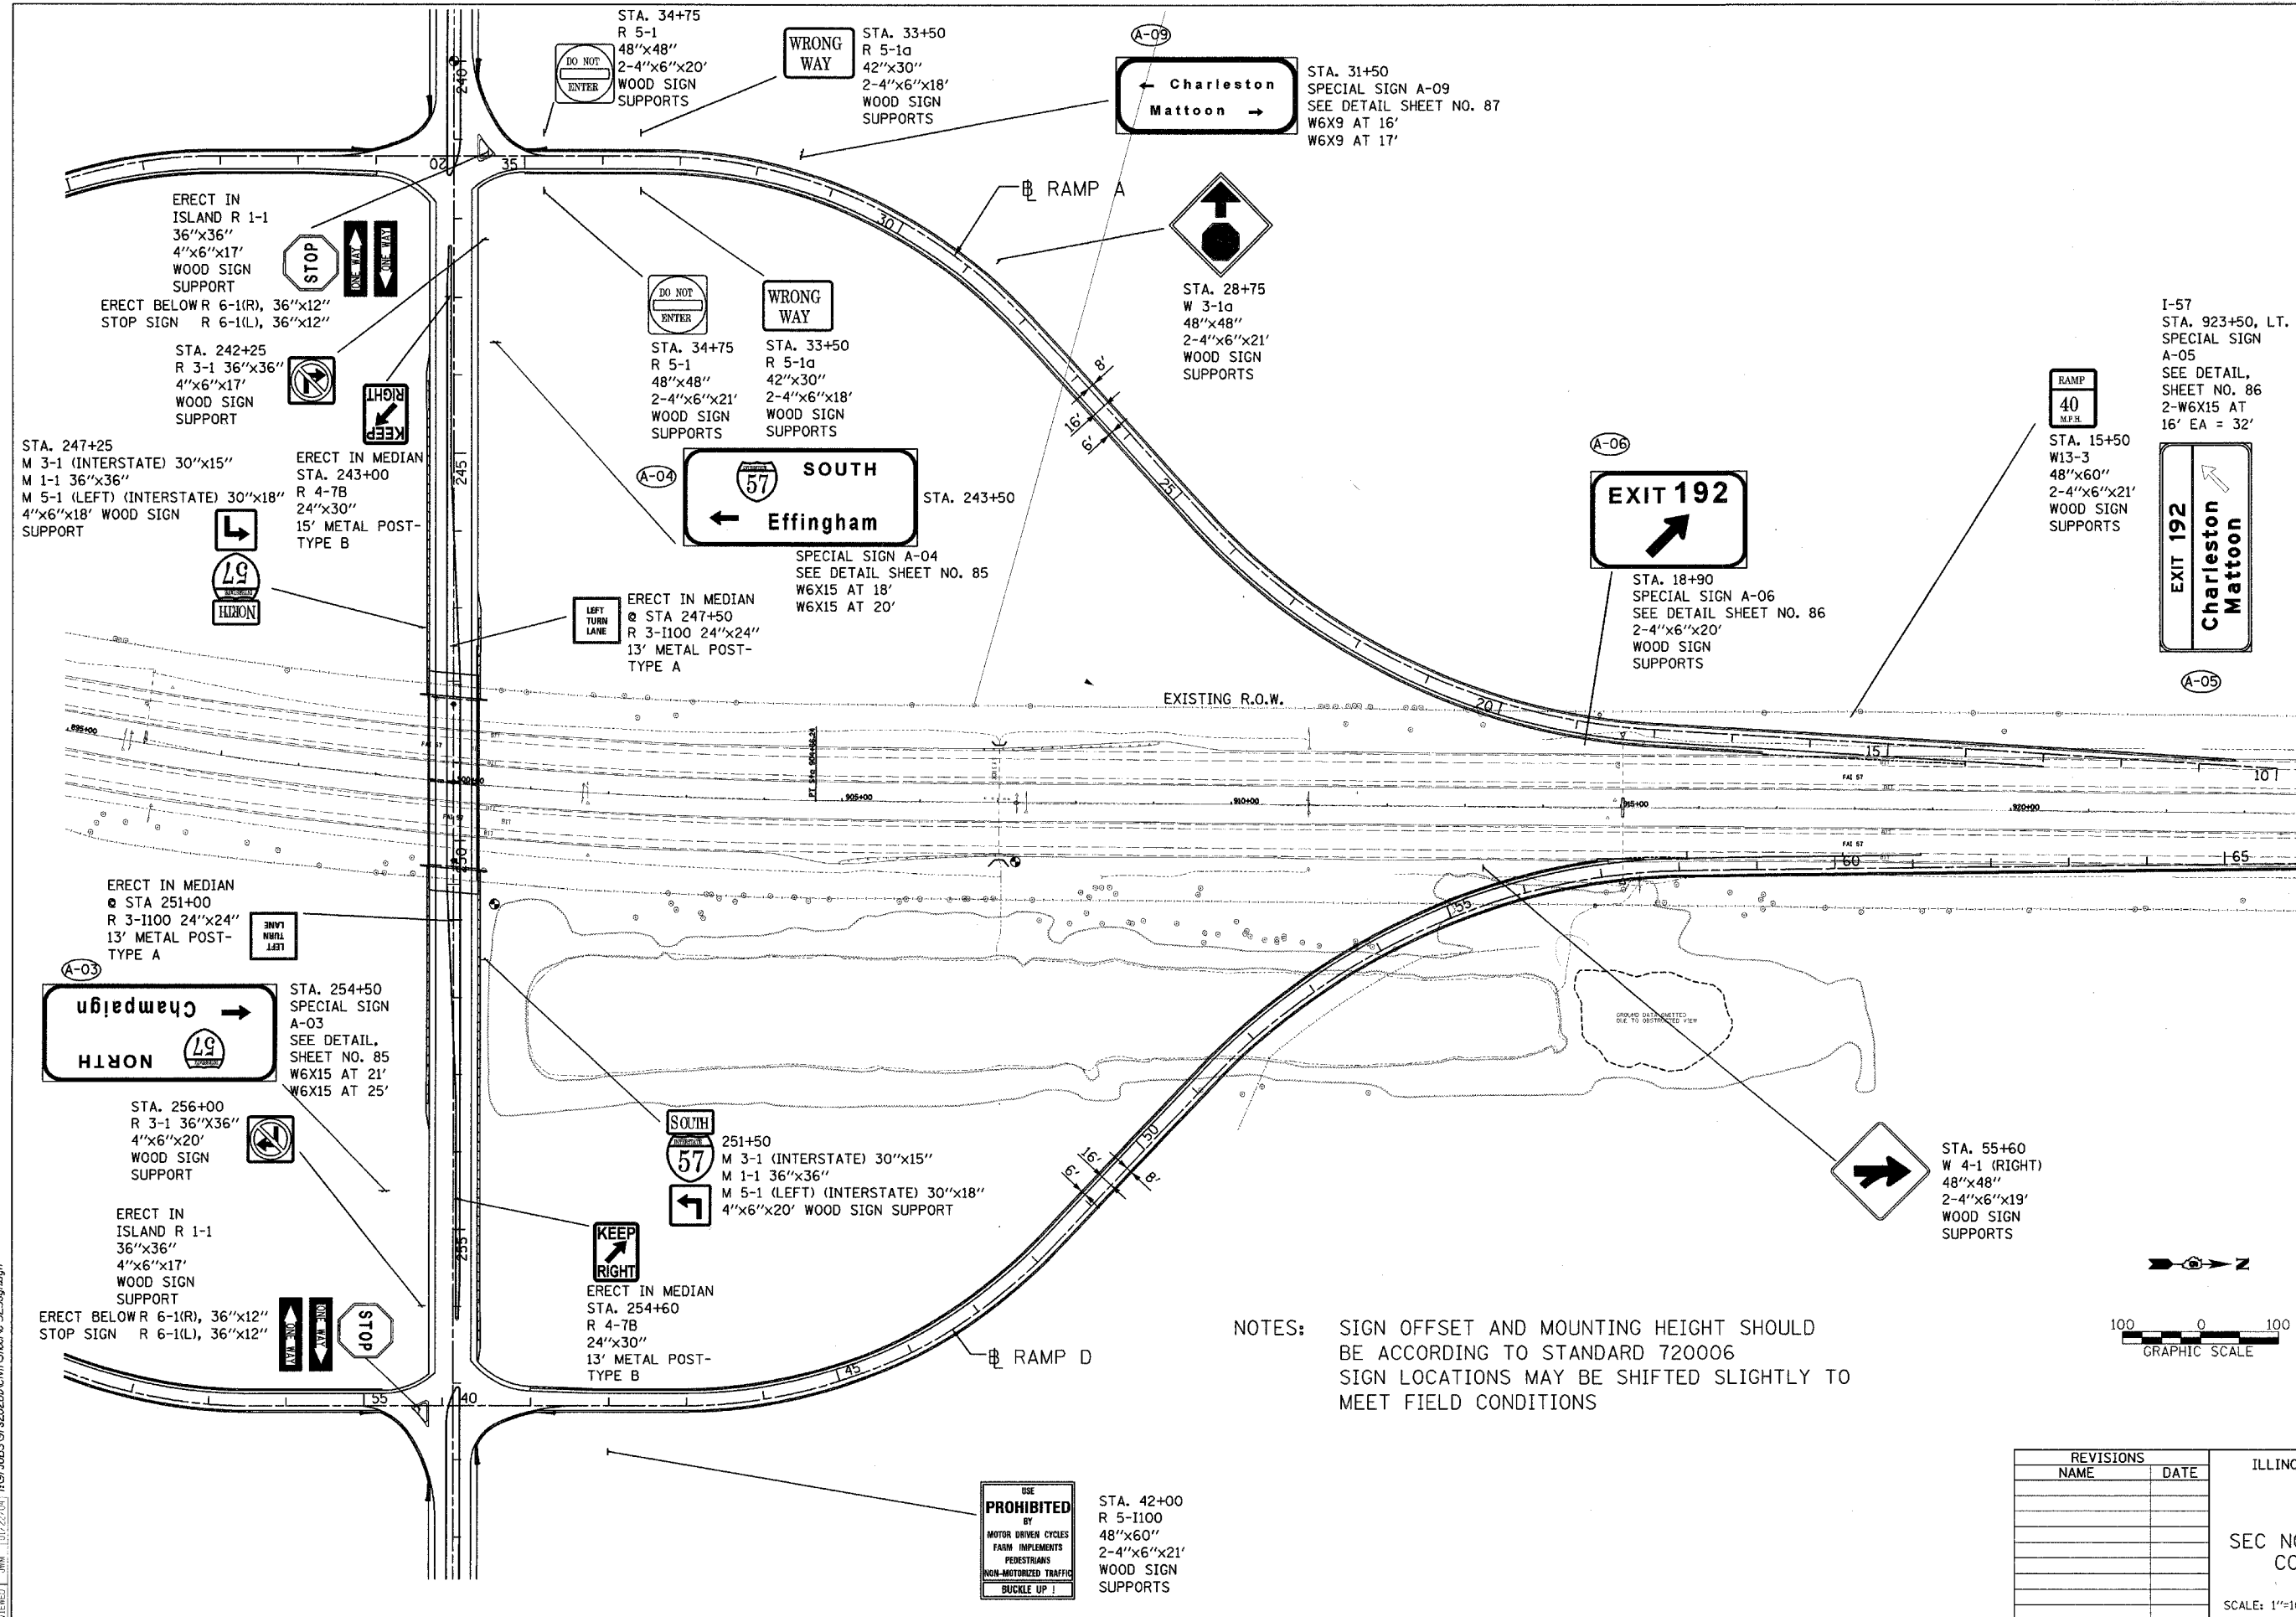

NOTES: SIGN OFFSET AND MOUNTING HEIGHT SHOULD BE ACCORDING TO STANDARD 720006
SIGN LOCATIONS MAY BE SHIFTED SLIGHTLY TO MEET FIELD CONDITIONS

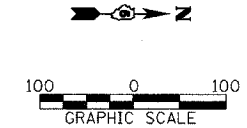

USE PROHIBITED BY MOTOR DRIVEN CYCLES FARM IMPLEMENTS PEDESTRIANS NON-MOTORIZED TRAFFIC SUCKLE UP!

STA. 42+00
R 5-1100
48"x60"
2-4"x6"x21'
WOOD SIGN SUPPORTS

REVISIONS	
NAME	DATE

ILLINOIS DEPARTMENT OF TRANSPORTATION
SIGNING PLANS
FAI-57, FAS 642
SEC NO. 15-23K, 99-00124-02-PV
COLES COUNTY, ILLINOIS

SCALE: 1"=100'
DATE 07/13/2005
DRAWN BY DJP
CHECKED BY SKM



© Copyright Hanson Professional Services Inc. 2005

07/13/2005
D.P. 07/19/04
D.W.M. 07/19/04
REVISED J.M. 01/22/04
1A ST. 0085 ST. 620280/CV/1/Sheet/525.sgn.dgn