



F.A.S. RTE.	SECTION	COUNTY	TOTAL SHEETS	SHEET NO.
642		COLES	229	85
STA.		TO STA.		
FED. ROAD DIST. NO.		ILLINOIS FED. AID PROJECT		
* 99-00124-02-PV				

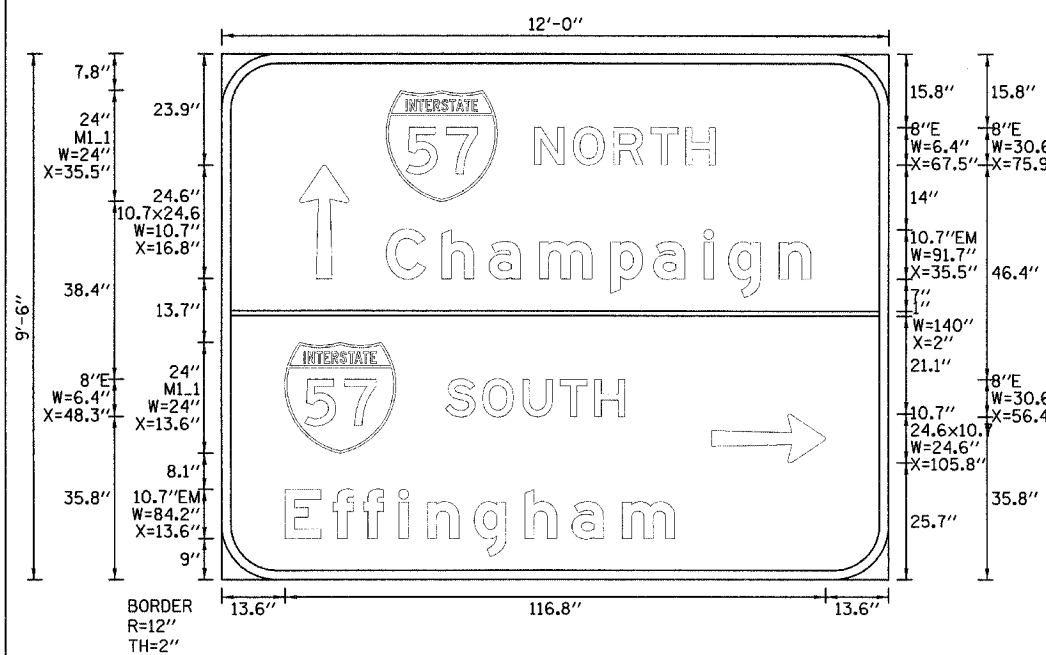

SIGN NUMBER	A-01
WIDTH x HGHT.	12'-0" x 9'-6"
BORDER WIDTH	2"
CORNER RADIUS	12"
MOUNTING	GROUND
BACKGROUND	TYPE: REFLECTIVE COLOR: GREEN/GREEN
LEGEND/BORDER	TYPE: REFLECTIVE COLOR: WHITE / PURE WHITE

SYMBOL	X	Y	WID	HT
M1.1	35.5	82.3	24	24
ARLONG	16.8	65.6	10.7	24.6
M1.1	13.6	27.8	24	24
ARLONG	105.8	25.7	24.6	10.7

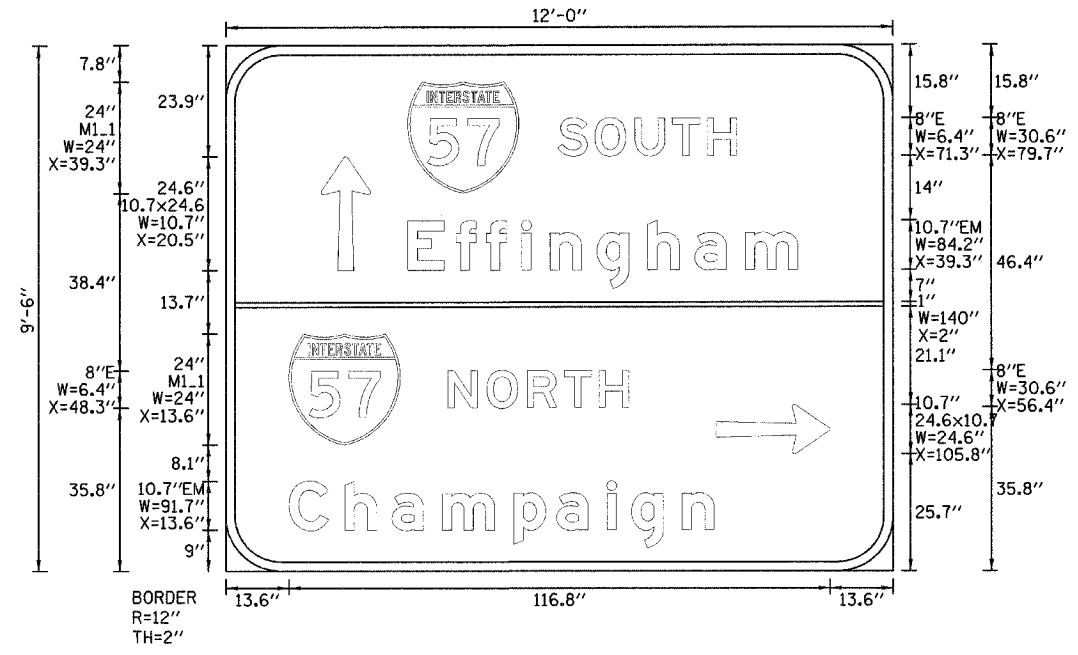

SIGN NUMBER	A-02
WIDTH x HGHT.	12'-0" x 9'-6"
BORDER WIDTH	2"
CORNER RADIUS	12"
MOUNTING	GROUND
BACKGROUND	TYPE: REFLECTIVE COLOR: GREEN/GREEN
LEGEND/BORDER	TYPE: REFLECTIVE COLOR: WHITE / PURE WHITE

SYMBOL	X	Y	WID	HT
M1.1	39.3	82.3	24	24
ARLONG	20.6	65.6	10.7	24.6
M1.1	13.6	27.8	24	24
ARLONG	105.8	25.7	24.6	10.7

LETTER POSITIONS (X)

N	O	R	T	H				
67.5	75.9	84.6	92.6	100.2				
C	h	a	m	p	a	l	g	n
35.5	47.5	57.7	68.6	84	93.2	104	109.4	120.4
S	O	U	T	H				
48.3	56.4	65	73.1	80.6				
E	f	f	l	n	g	h	a	m
13.6	24	30.6	38.2	44.4	54.5	65.4	75.6	86.5

LETTER LOCATIONS ARE PANEL EDGE TO LOWER LEFT CORNER


A-01

LETTER POSITIONS (X)

N	O	R	T	H				
71.3	79.7	88.3	96.4	103.9				
E	f	f	l	n	g	h	a	m
39.3	49.7	56.2	63.8	70	80.1	91.1	101.2	112.1
S	O	U	T	H				
48.3	56.4	65	73.1	80.6				
C	h	a	m	p	a	l	g	n
13.6	25.7	35.8	46.7	62.2	71.3	82.2	87.5	98.5

LETTER LOCATIONS ARE PANEL EDGE TO LOWER LEFT CORNER

A-02

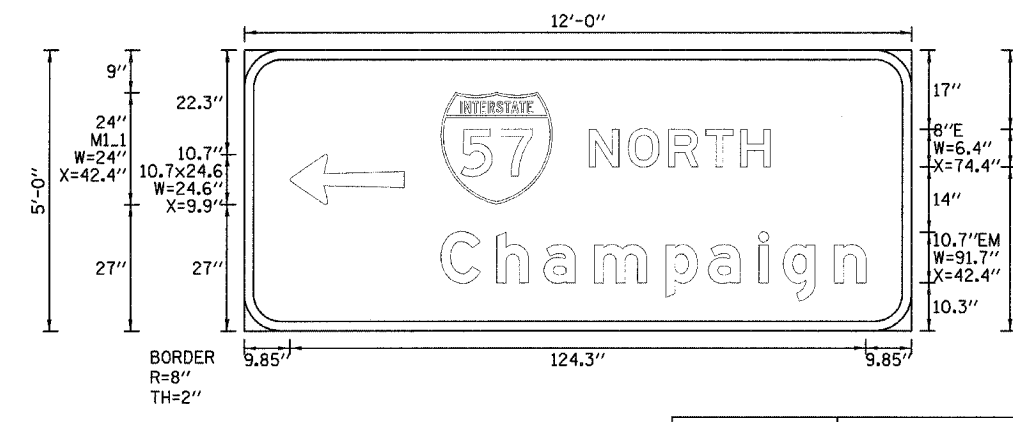

SIGN NUMBER	A-03
WIDTH x HGHT.	12'-0" x 5'-0"
BORDER WIDTH	2"
CORNER RADIUS	8"
MOUNTING	GROUND
BACKGROUND	TYPE: REFLECTIVE COLOR: GREEN
LEGEND/BORDER	TYPE: REFLECTIVE COLOR: WHITE / PURE WHITE


LETTER POSITIONS (X)

N	O	R	T	H				
74.4	82.9	91.5	99.6	107.1				
C	h	a	m	p	a	l	g	n
42.4	54.5	64.6	75.5	90.9	100.2	111	116.3	127.3

LETTER LOCATIONS ARE PANEL EDGE TO LOWER LEFT CORNER

A-03

SYMBOL	X	Y	WID	HT
ARLONG	9.9	27	10.7	24.6
M1.1	42.4	27	24	24

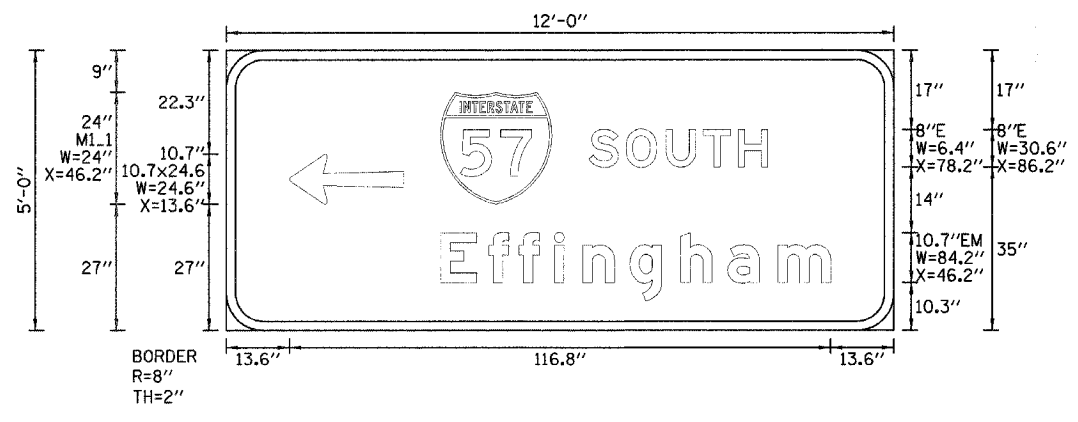

SIGN NUMBER	A-04
WIDTH x HGHT.	12'-0" x 5'-0"
BORDER WIDTH	2"
CORNER RADIUS	8"
MOUNTING	GROUND
BACKGROUND	TYPE: REFLECTIVE COLOR: GREEN
LEGEND/BORDER	TYPE: REFLECTIVE COLOR: WHITE / PURE WHITE

LETTER POSITIONS (X)

S	O	U	T	H				
78.2	86.2	94.9	102.9	110.4				
E	f	f	l	n	g	h	a	m
46.2	56.6	63.2	70.7	76.9	87.1	98	108.2	119.1

LETTER LOCATIONS ARE PANEL EDGE TO LOWER LEFT CORNER

A-04

REVISIONS	
NAME	DATE

ILLINOIS DEPARTMENT OF TRANSPORTATION
SIGNING PLAN DETAILS
FAI-57, FAS 642
SEC NO. 15-23K, 66-00124-02-PV
COLES COUNTY, ILLINOIS
SCALE: NOT TO SCALE
DATE 07/13/2005
DRAWN BY JAP
CHECKED BY SKM

© Copyright Hanson Professional Services Inc. 2005
HANSON
 LAYOUT: JAP 07/13/04
 DRAWN: JAP 07/14/04
 REVIEWED: SKM 10/15/04
 07/13/2005
 I:\97\JUB5597\220202\CON\AS\text\c-52499.dgn