

F.A. RTE.	SECTION	COUNTY	TOTAL SHEETS	SHEET NO.
642	*	COLES	229	200
STA. 51+00.00		TO STA. 51+00.00		
FED. ROAD DIST. NO.		ILLINOIS FED. AID PROJECT		
* 99-00124-02-PV				

120 130 140 150

140 130 120 110 100 90 80 70 60 50 40 30 20 10 0 10 20 30 40 50 60 70 80 90 100 110

DATE	
BY	
SURVEYED	
PLOTTED	
TEMP. A/C	
AREAS CHECKED	
FINAL SURVEY	
NOTE BOOK	
NO.	


© Copyright Hanson Professional Services Inc. 2005
HANSON
 Hanson Professional Services Inc.

DATE	
BY	
SURVEYED	
PLOTTED	
TEMP. A/C	
AREAS CHECKED	
ORIGINAL SURVEY	
NOTE BOOK	
NO.	

51+00.00

51+00.00

140 130 120 110 100 90 80 70 60 50 40 30 20 10 0 10 20 30 40 50 60 70 80 90 100 110 120 130 140 150

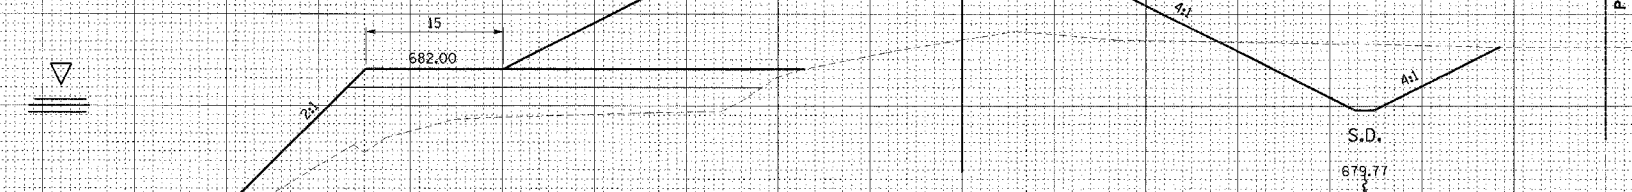

F=295.3 SQ.FT.
 C=58.2 SQ.FT.
 ROCKFILL=104.9 SQ.FT.
 ROCK CAP=45.9 SQ.FT.