


T.13N.-R.8E., 3rd P.M., HUMBOLDT TWP.

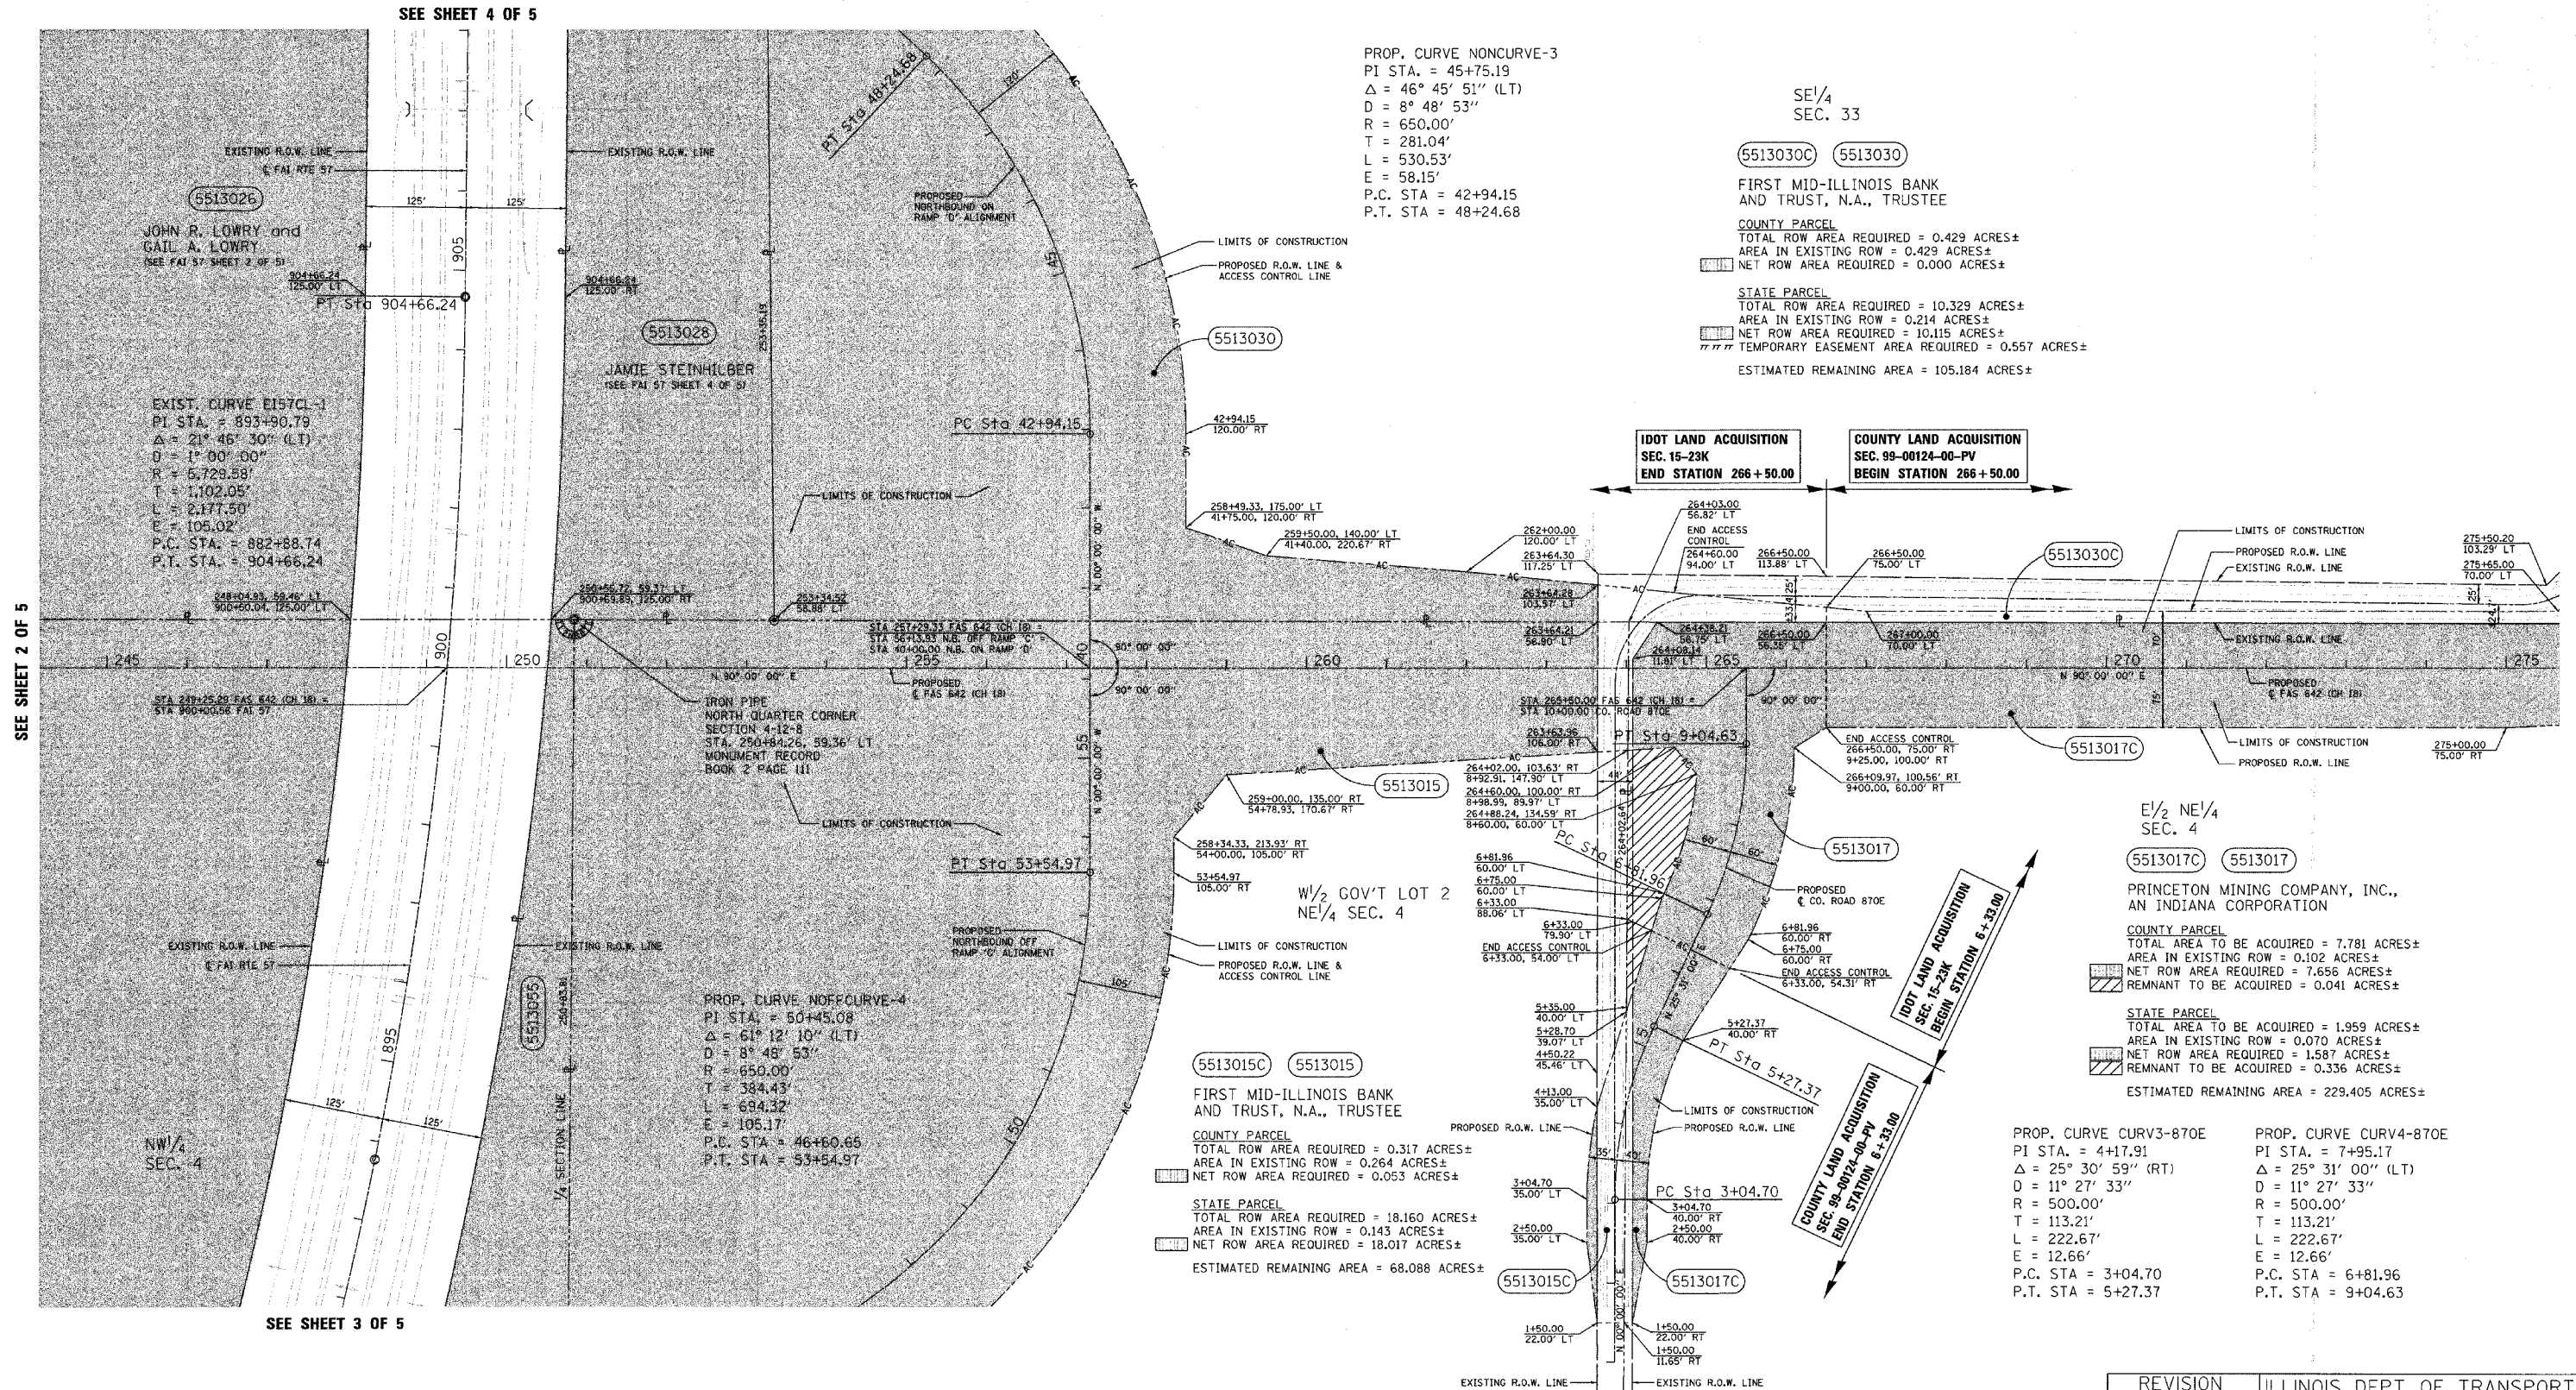

LEGEND
 ● - IRON PIN
 ○ - IRON PIPE

NOTES:
 1. TEMPORARY EASEMENTS ARE REQUIRED FOR ENTRANCE CONSTRUCTION AND EARTHWORK.
 2. ALL BEARINGS ARE REFERENCED TO THE ILLINOIS STATE PLANE COORDINATE SYSTEM EAST ZONE DATUM OF 1983.

STATION	OFFSET	LABEL
250+84.26	-59.36	PIPE
253+34.52	-58.94	PIN

T.12N.-R.8E., 3rd P.M., LAFAYETTE TWP.

REVISION		ILLINOIS DEPT. OF TRANSPORTATION RIGHT OF WAY PLAN
DATE	DESCRIPTION	
10-23-03	IDOT COMMENTS	ROUTE F.A.S. 642 (CH 18) & F.A.I. 57 SECTION 99-00124-02-PV & 15-23K COUNTY COLES JOB# R-95-051-03 SEC 4-12-8 & 33-13-8 STA 245+00 TO STA 275+00 DRAWN S.A.E. CHECKED D.E.H. SCALE: 1"= 100' SHEET NO. 228 OF 229
11-05-04	AC PAR 5513030	