


F.A. RTE.	SECTION	COUNTY	TOTAL SHEETS	SHEET NO.
C. 21	94-00087-00-BR	HAMCOCK	43	28
STA. 300+00		TO STA. 302+00		
ROAD DIST.		ILLINOIS		
CONTRACT NO. : 93401				

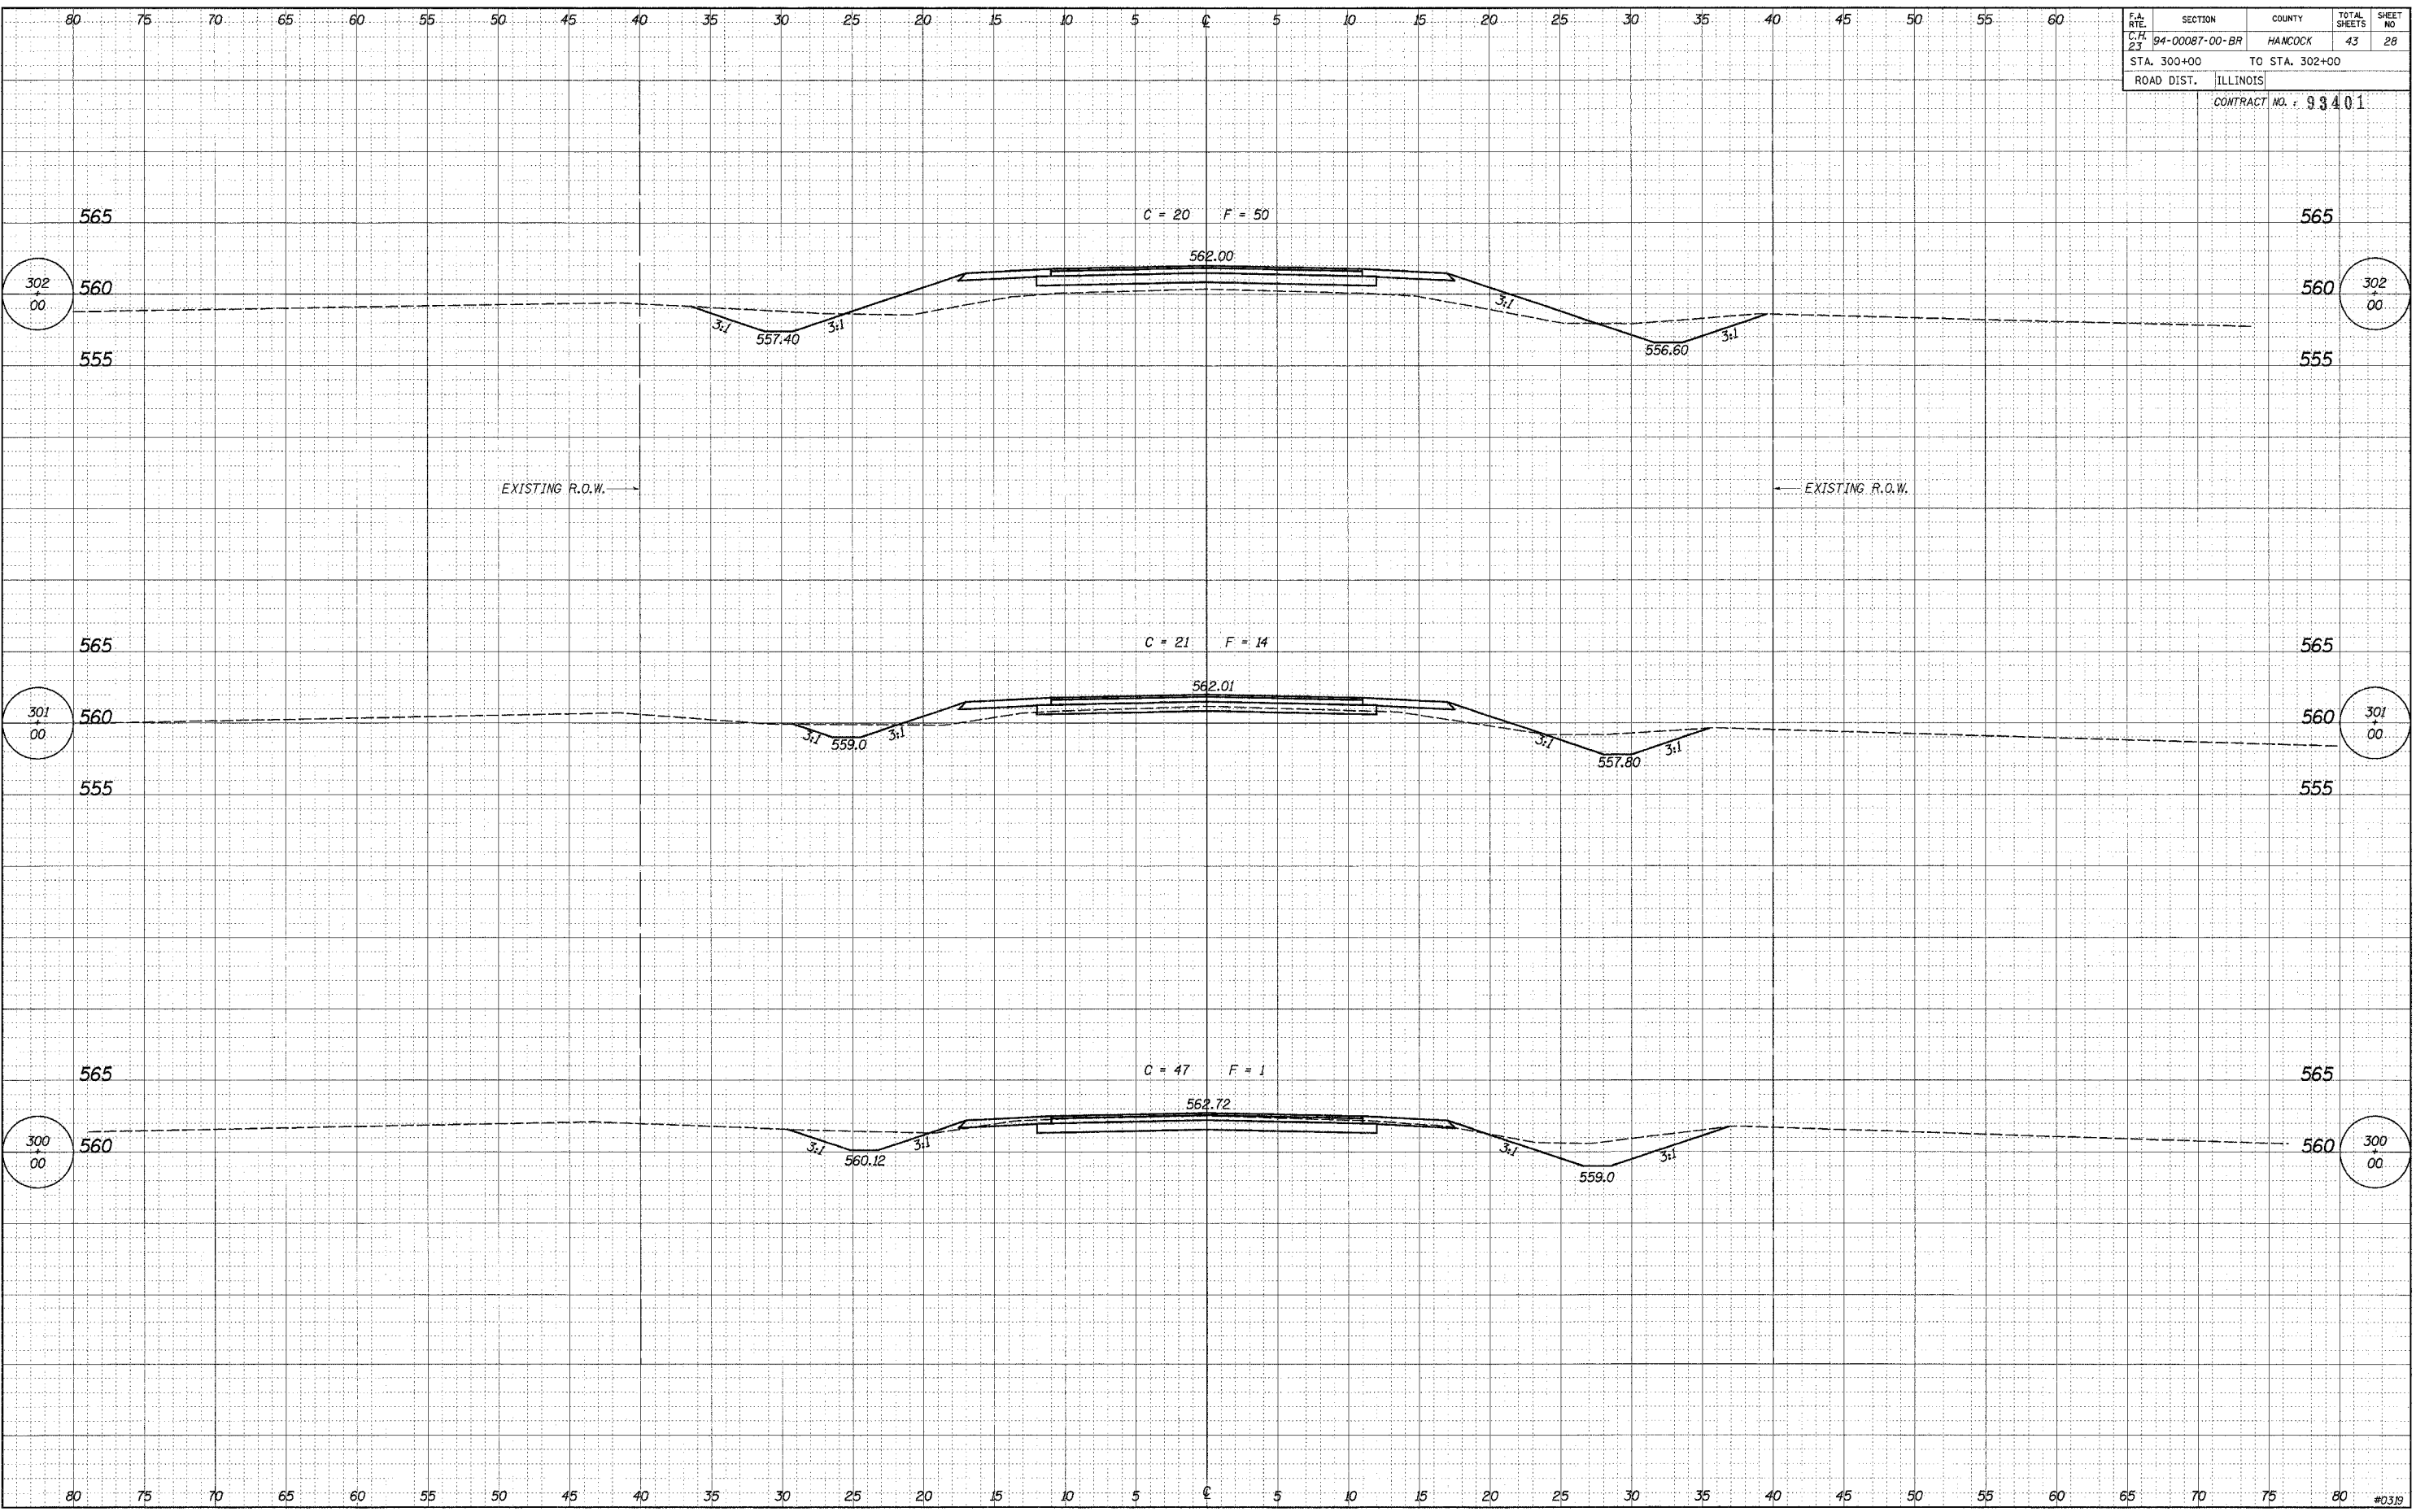

DATE	BY
SURVEYED	BY
TEMPLATE	
AREAS	
CHECKED	
NO.	

DATE	BY
SURVEYED	BY
TEMPLATE	
AREAS	
CHECKED	
NO.	