


|             |                |                |              |           |
|-------------|----------------|----------------|--------------|-----------|
| F.A. RTE.   | SECTION        | COUNTY         | TOTAL SHEETS | SHEET NO. |
| C.H. 23     | 94-00087-00-BR | HANCOCK        | 43           | 34        |
| STA. 311+50 |                | TO STA. 312+15 |              |           |
| ROAD DIST.  |                | ILLINOIS       |              |           |

CONTRACT NO. 93401

DATE: \_\_\_\_\_ BY: \_\_\_\_\_  
 ORIGINAL SURVEY: \_\_\_\_\_  
 SCHEMATIC: \_\_\_\_\_  
 NOTED: \_\_\_\_\_  
 TEMPLATES: \_\_\_\_\_  
 AREAS CHECKED: \_\_\_\_\_  
 NO. \_\_\_\_\_

DATE: \_\_\_\_\_ BY: \_\_\_\_\_  
 ORIGINAL SURVEY: \_\_\_\_\_  
 SCHEMATIC: \_\_\_\_\_  
 NOTED: \_\_\_\_\_  
 TEMPLATES: \_\_\_\_\_  
 AREAS CHECKED: \_\_\_\_\_  
 NO. \_\_\_\_\_

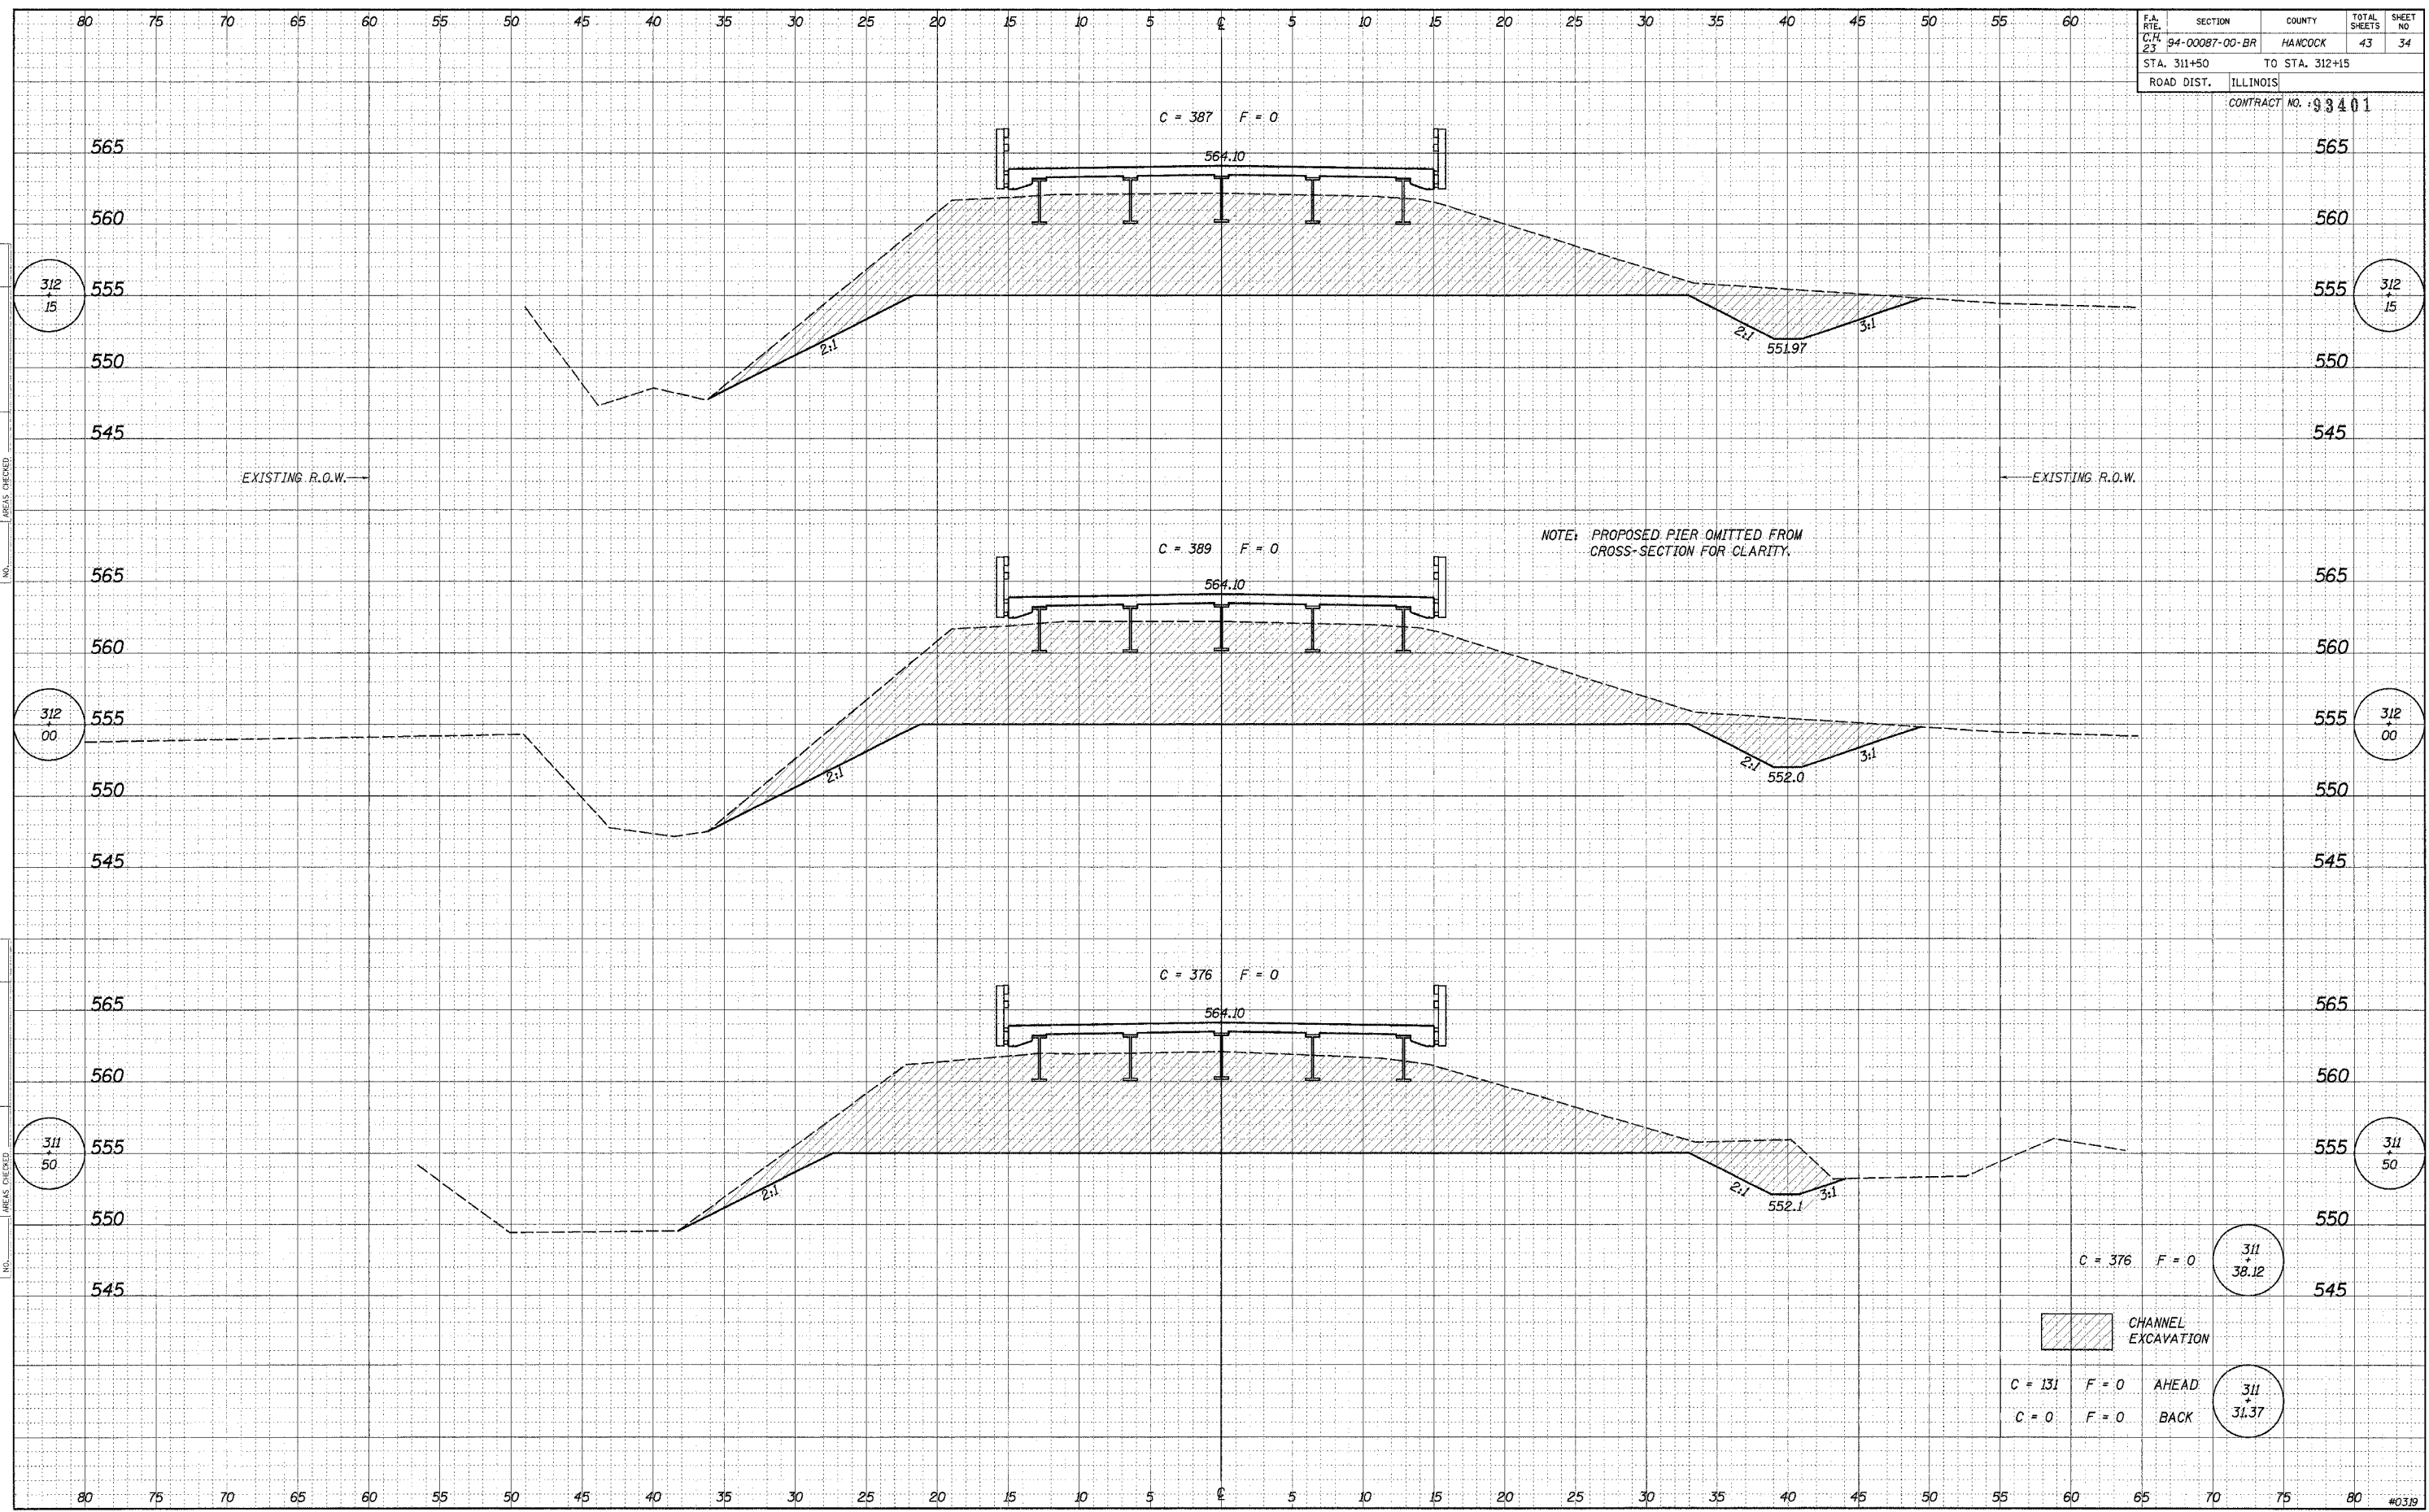

CHANNEL EXCAVATION

C = 131 F = 0 AHEAD  
 C = 0 F = 0 BACK

311  
38.12

311  
31.37