


STATE OF ILLINOIS  
DEPARTMENT OF TRANSPORTATION

ROUTE NO.	SECTION	COUNTY	SHEET	SHEET
F.A.U. 328	109 BR-1	WHITE	21	13
FED. ROAD DIST. NO. 7		ILLINOIS	FED. AID PROJECT -	

Contract #94434

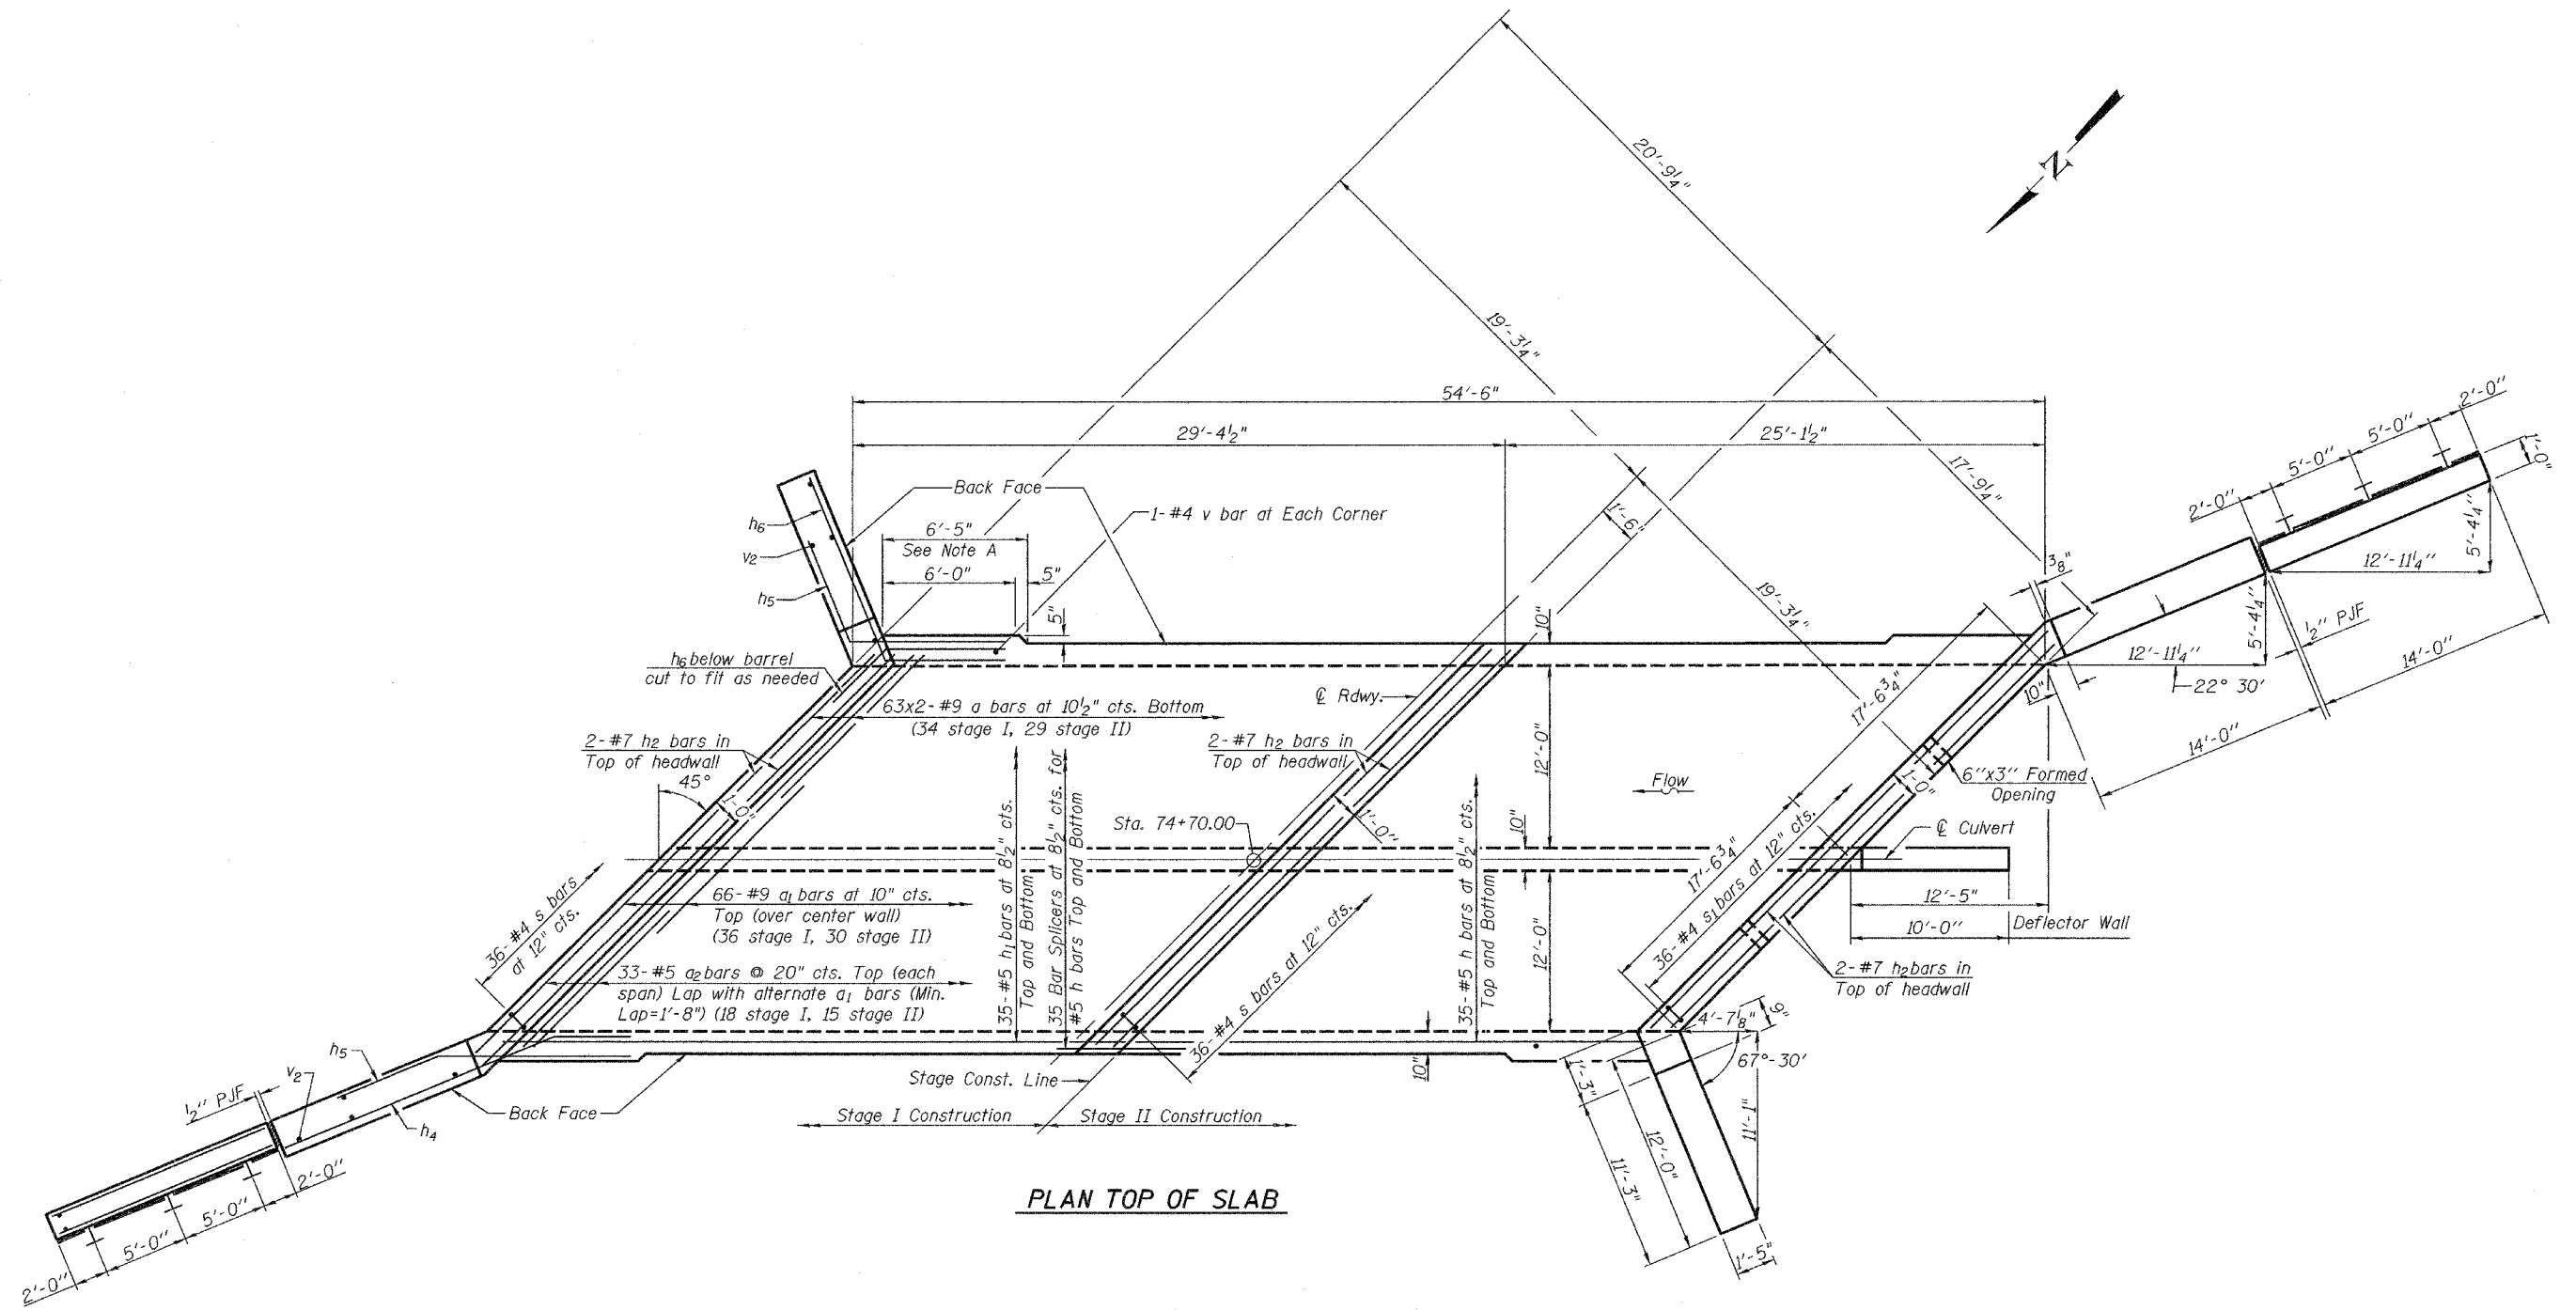

PLAN TOP OF SLAB

DESIGNED	Patrick M. Petrone
CHECKED	Phillip R. Litchfield
DRAWN	R. Sommer
CHECKED	PMP/PRL

November 10, 2005  
 EXAMINED *Thomas J. Domagalaki*  
 ENGINEER OF BRIDGE DESIGN  
 PASSED *Ralph E. Anderson*  
 ENGINEER OF BRIDGES AND STRUCTURES

Notes:  
 See sheet 7 of 12 for Drain Details and Bill of Material.  
 See sheet 11 of 12 for Bar Splicer Details.

Note A:  
 At least seven feet of the barrel shall be poured monolithically with the wingwalls.

**CULVERT DETAILS**  
**F.A.P. RT. 328 SEC. 109B-1**  
**WHITE COUNTY**  
**STATION 74+70.00**  
**STRUCTURE No. 097-2012**