



F.A.P. RTE.	SECTION	COUNTY	TOTAL SHEETS	SHEET NO.
781	108BR-1	CRAWFORD	38	4
STA.		TO STA.		
FED. ROAD DIST. NO.	ILLINOIS	FED. AID PROJECT		

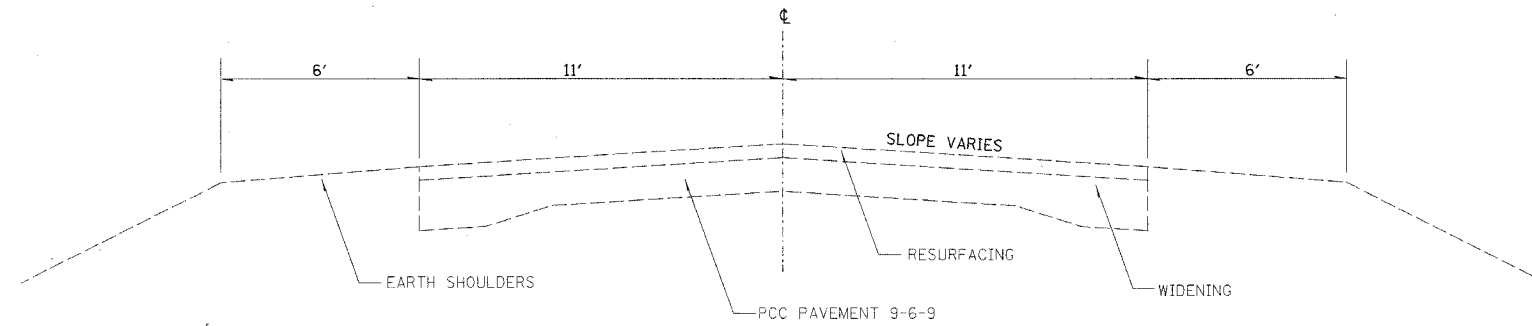

EXISTING ROADWAY PAVEMENT
STA 542+00 TO STA 549+00

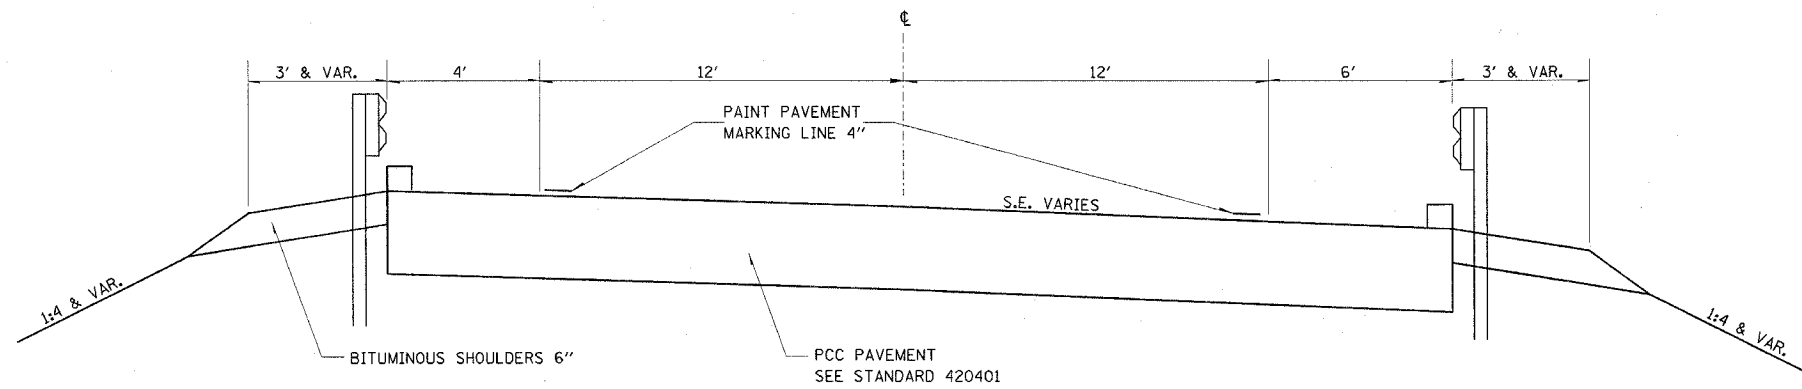

PROPOSED APPROACH PAVEMENT TYPICAL SECTION
STA 545+02.50 TO STA 545+32.50
STA 546+27.50 TO STA 546+57.50

REVISIONS	
NAME	DATE

ILLINOIS DEPARTMENT OF TRANSPORTATION

TYPICALS

SCALE: VERT.
HORIZ.
DATE

DRAWN BY
CHECKED BY