


F.A.P. RTE.	SECTION	COUNTY	TOTAL SHEETS	SHEET NO.
781	108BR-1	CRAWFORD	38	7
STA.		TO STA.		
FED. ROAD DIST. NO.		ILLINOIS FED. AID PROJECT		

EARTHWORK SCHEDULE

LOCATION	EARTH EXCAVATION	EARTH EXCAVATION	EMBANKMENT	EARTHWORK BALANCE
	CU YD	ADJUSTED (0.75)		
STA 542+50 TO 549+00	126	94.5	722	-628 CU YD
FIELD ENTRANCE	1	0.75	198	-197 CU YD
EXC FROM EX BRIDGE	677	507.75	0	508 CU YD
STRUCTURE EXCAVATION	370.8	278.1	0	278 CU YD
TOTAL				-39 CU YD

FAP ROUTE 781
IL 33
SECTION 108BR-1
CRAWFORD CO.
STA 545+80


PERMANENT ROAD CLOSURE
LT STA. 546+57 1 EACH
REMOVE TO TR 125

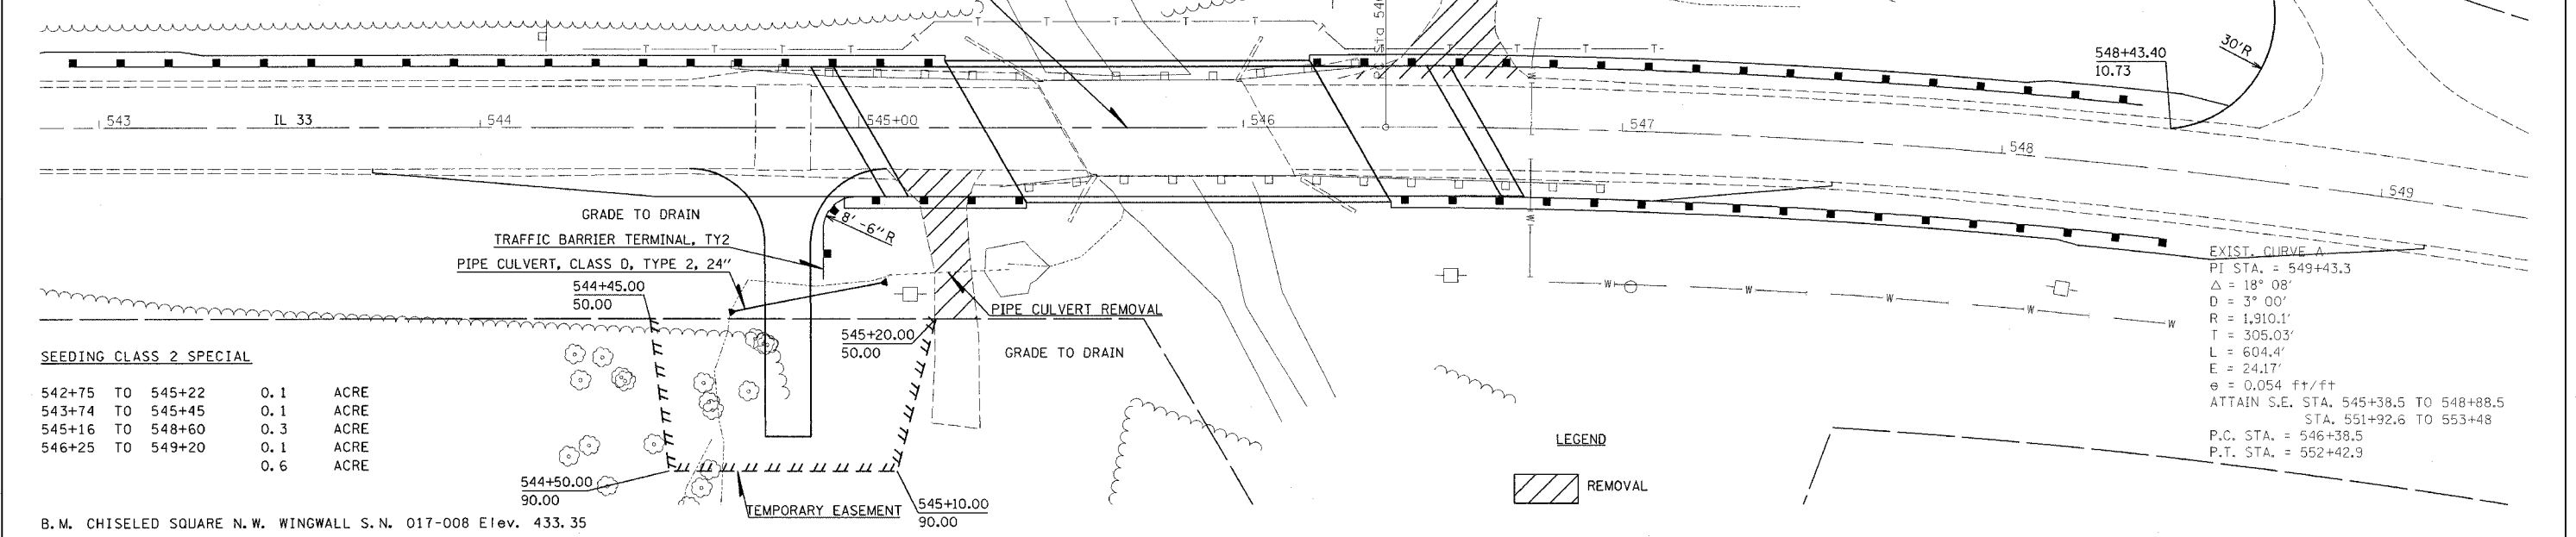

SEEDING CLASS 2 SPECIAL

542+75 TO 545+22	0.1	ACRE
543+74 TO 545+45	0.1	ACRE
545+16 TO 548+60	0.3	ACRE
546+25 TO 549+20	0.1	ACRE
	0.6	ACRE

B. M. CHISELED SQUARE N. W. WINGWALL S. N. 017-008 Elev. 433.35

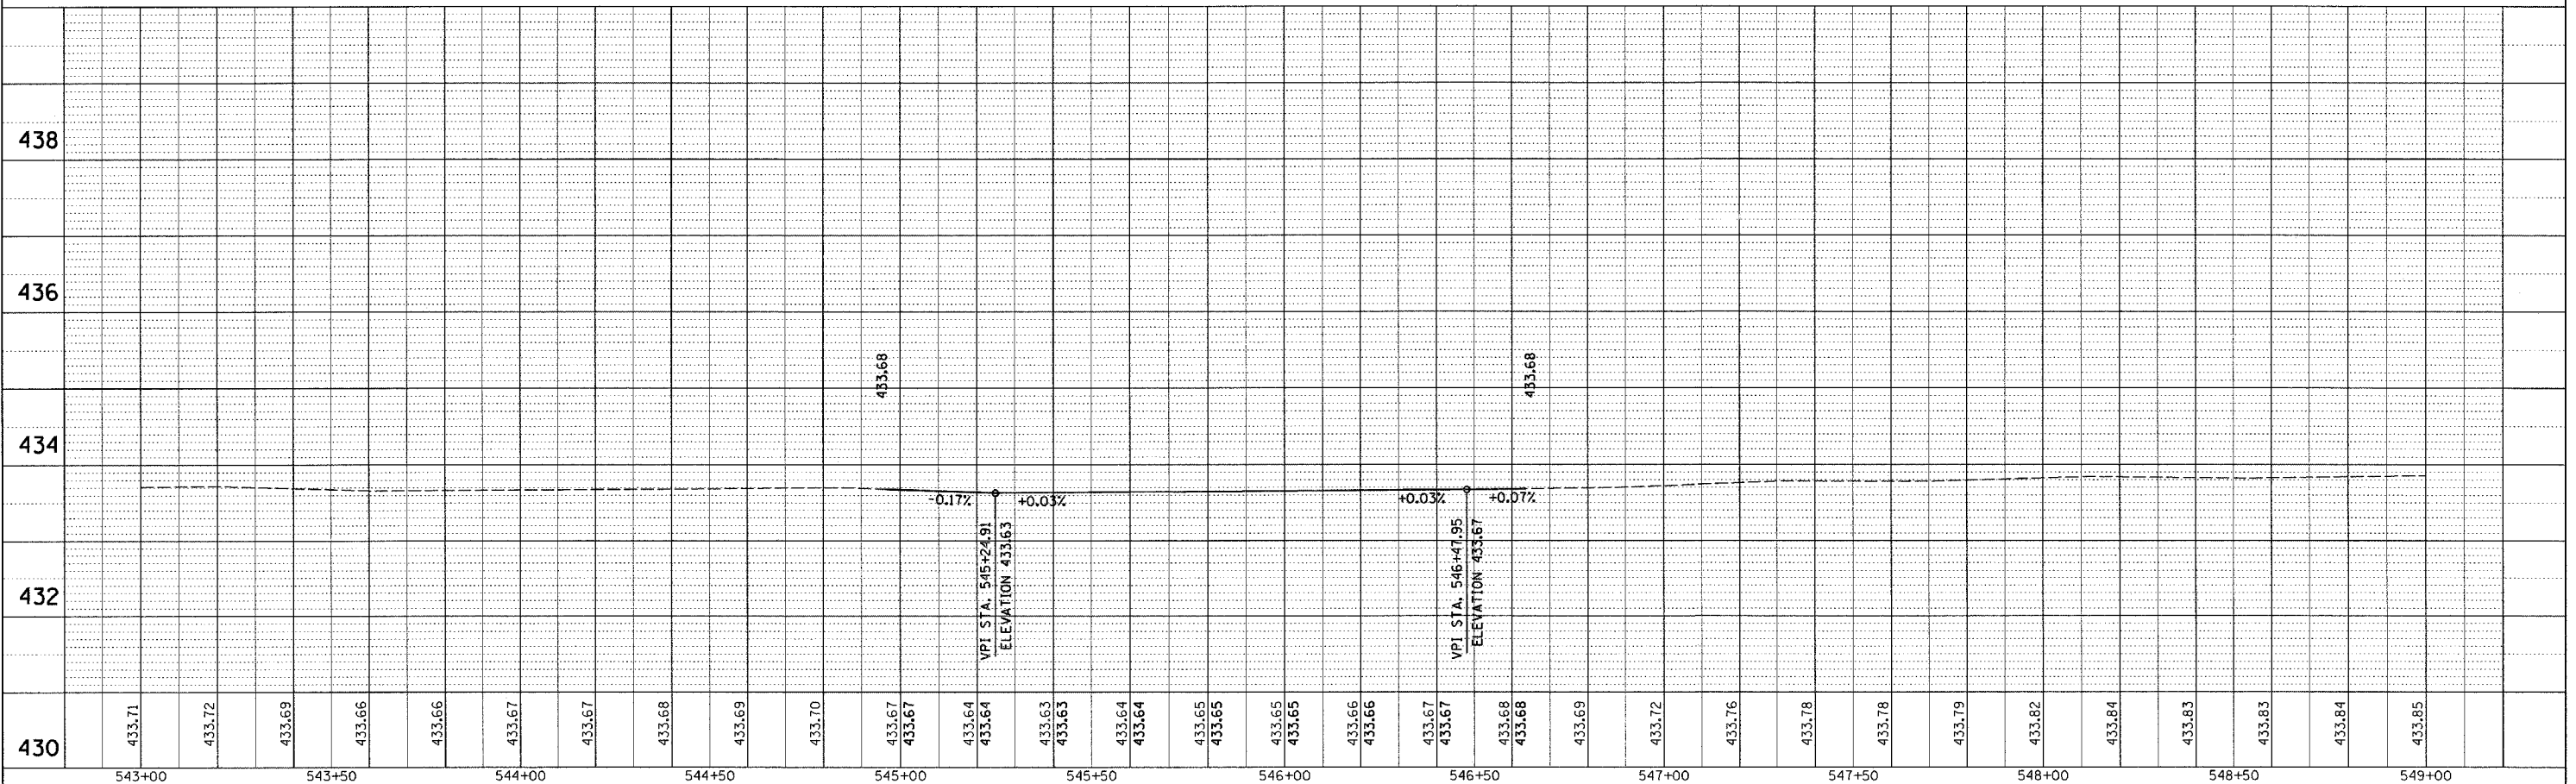

PLAN
DATE
BY
SURVEYED
CHECKED
ALIGNED
CHECKED
NOTE BOOK NO.
FIELD BOOK NO.

PROFILE
DATE
BY
SURVEYED
CHECKED
GRADE
NOTE BOOK NO.
FIELD BOOK NO.

PLOT DATE = 10/28/2005
FILE NAME = #FILES
PLOT SCALE = #SCALE
USER NAME = gharrett