

F.A.P. RTE.	SECTION	COUNTY	TOTAL SHEETS	SHEET NO.
108RR-1	CRAWFORD		38	28
STA. 543+00.00		TO STA. 543+25.00		
FED. ROAD DIST. NO. ILLINOIS FED. AID PROJECT				

BY: _____ DATE: _____

FINAL SURVEY SURVEYED _____

NOTE BOOK NO. _____

AREAS CHECKED _____


BY: _____ DATE: _____

ORIGINAL SURVEY SURVEYED _____

NOTE BOOK NO. _____

AREAS CHECKED _____

PLOT DATE = 10/27/2005
 FILE NAME = 94656a-08398a.dwg
 PLOT SCALE = 0.0131' / 1" IN.
 USER NAME = hemmenj

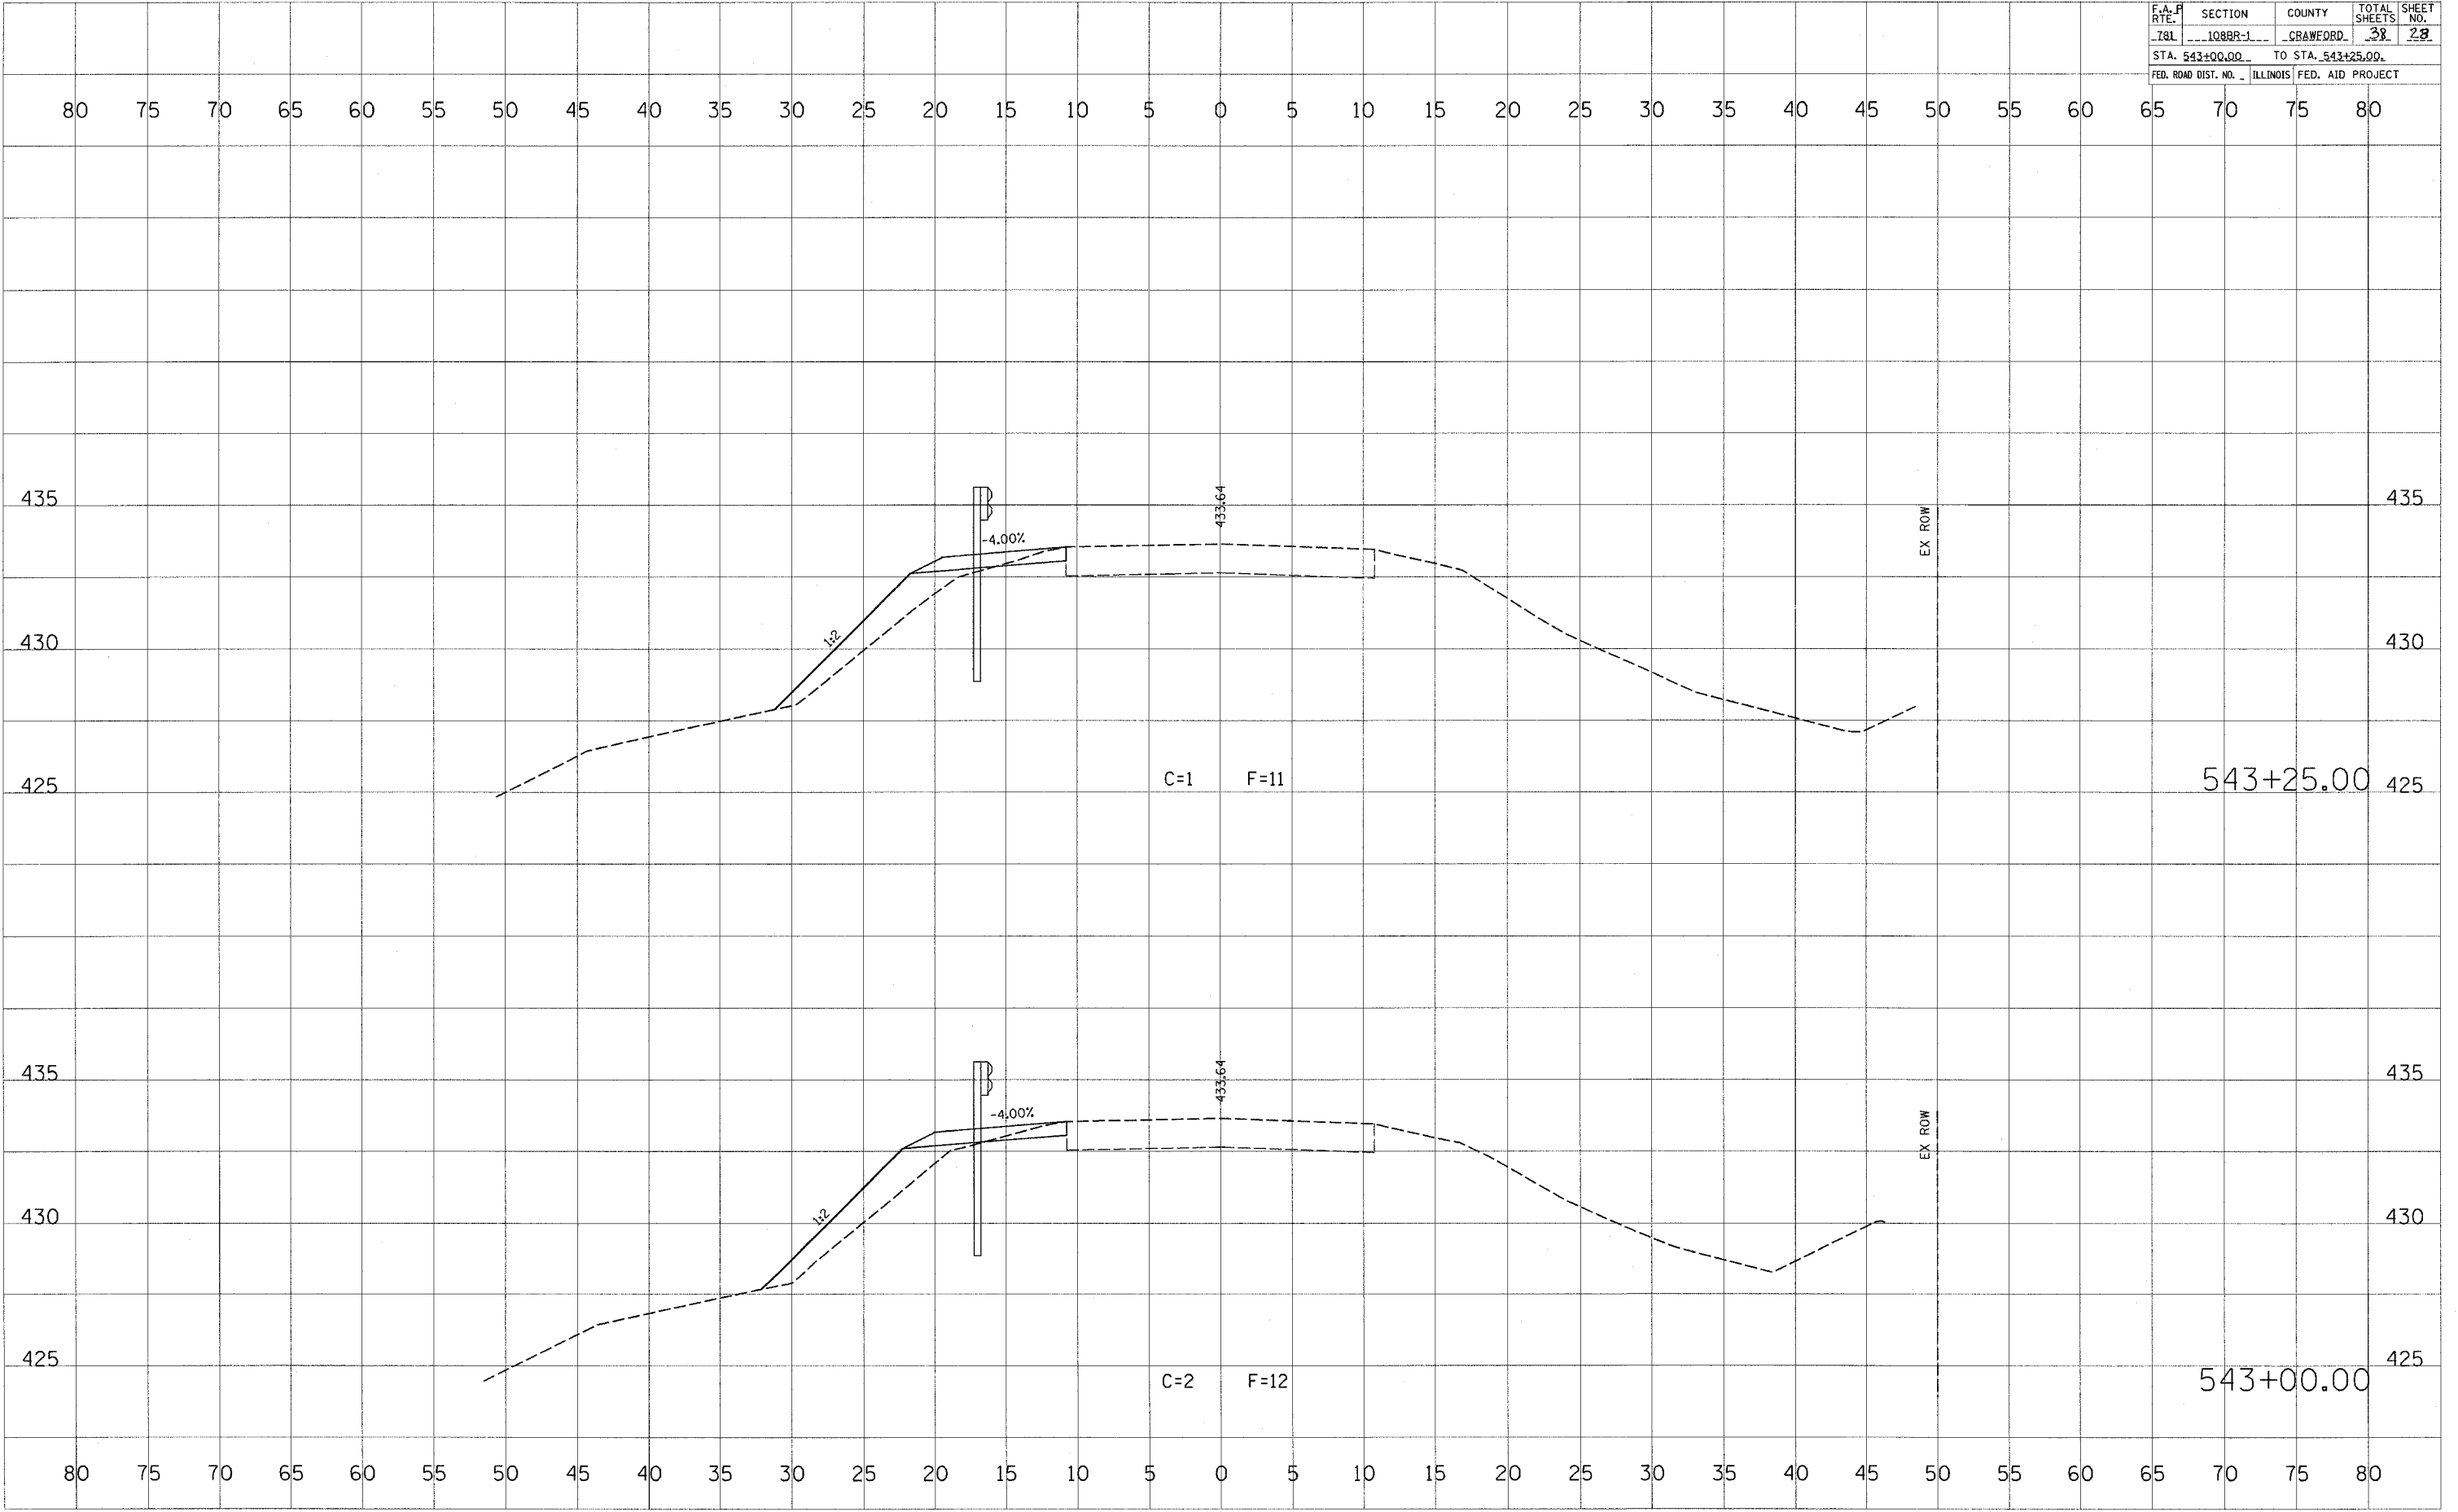

80 75 70 65 60 55 50 45 40 35 30 25 20 15 10 5 0 5 10 15 20 25 30 35 40 45 50 55 60 65 70 75 80

435 435

430 430

425 425

435 435

430 430

425 425

80 75 70 65 60 55 50 45 40 35 30 25 20 15 10 5 0 5 10 15 20 25 30 35 40 45 50 55 60 65 70 75 80