


F.A.P. RTE.	SECTION	COUNTY	TOTAL SHEETS	SHEET NO.
181	1088R-1	CRAWFORD	38	31
STA. 544+50.00 TO STA. 544+75.00			ILLINOIS FED. AID PROJECT	

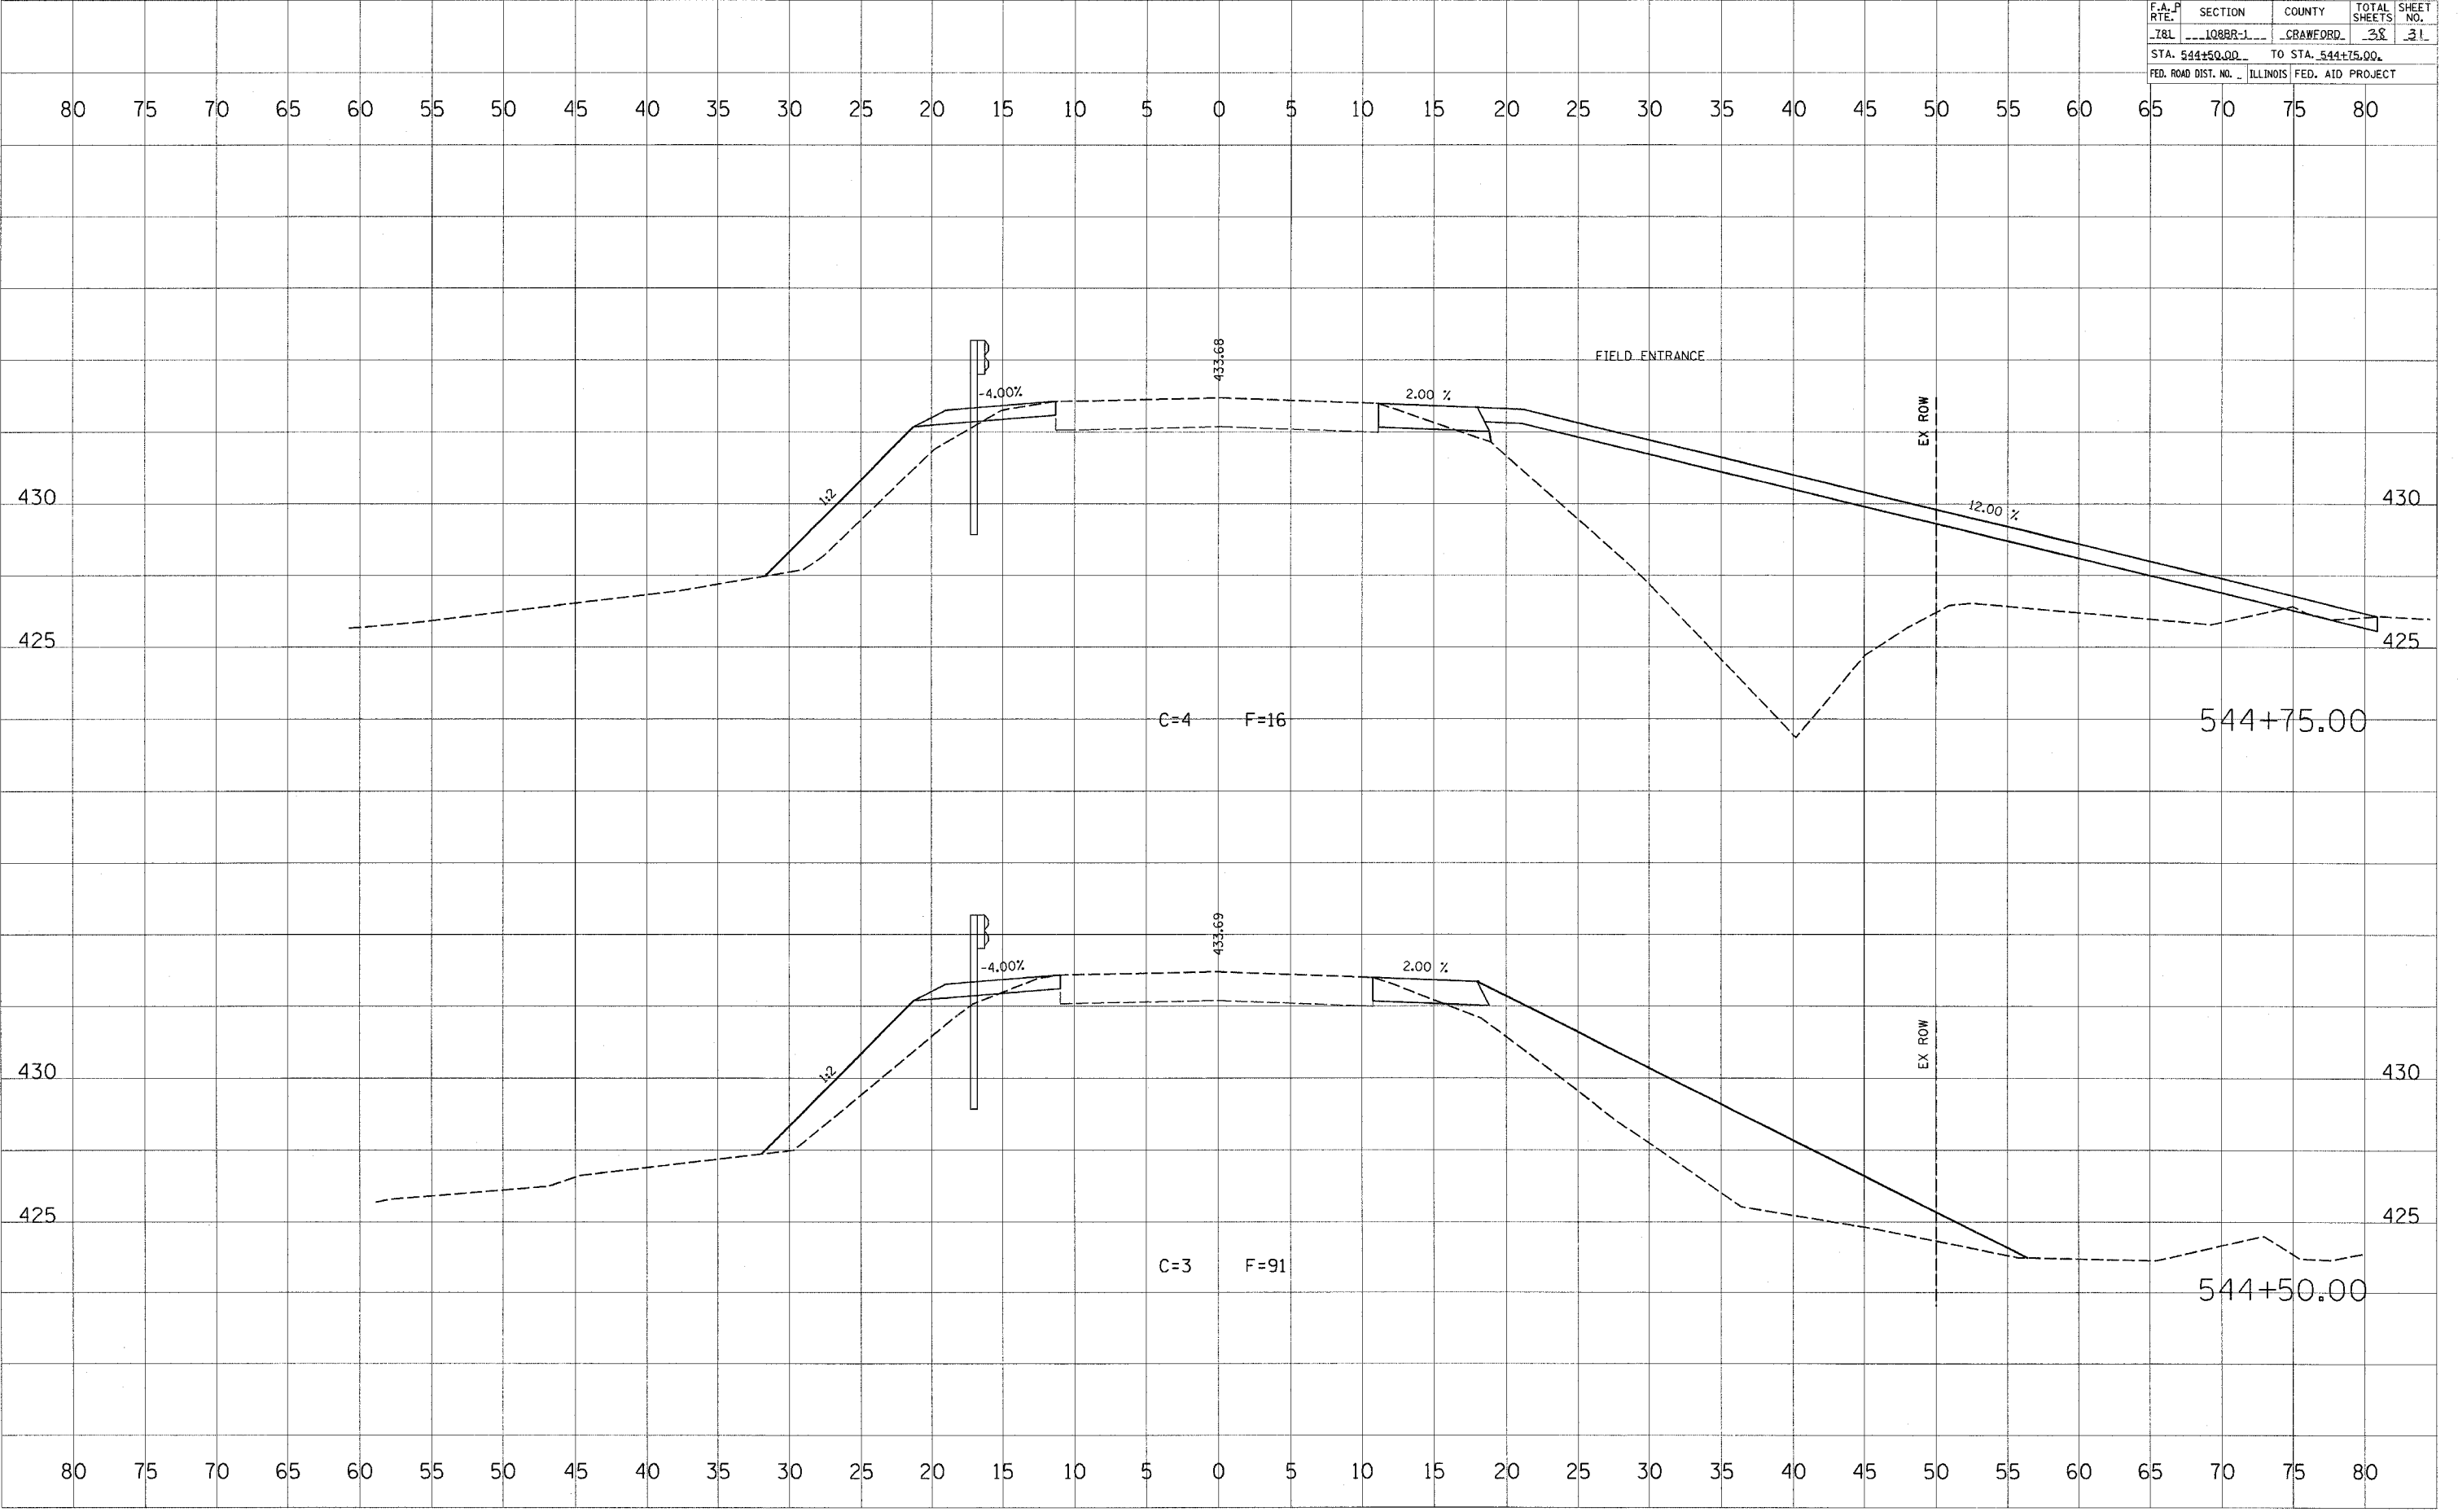

DATE: _____ BY: _____
 SURVEYED: _____
 SURVEY: _____
 NOTE BOOK: _____
 TEMPLATE: _____
 AREAS CHECKED: _____
 NO. _____

DATE: _____ BY: _____
 SURVEYED: _____
 SURVEY: _____
 NOTE BOOK: _____
 TEMPLATE: _____
 AREAS CHECKED: _____
 NO. _____

PLOT DATE = 10/27/2006
 FILE NAME = c:\p\proj\1088r-1\1088r-1.dwg
 PLOT SCALE = 5.0039' / IN.
 USER NAME = hammyrjp