


F.A.P. RTE.	SECTION	COUNTY	TOTAL SHEETS	SHEET NO.
181	1088R-1	CRAWFORD	32	32
STA. 544+81.27		TO STA. 545+00.00		
FED. ROAD DIST. NO.		ILLINOIS FED. AID PROJECT		

DATE	
BY	
FINAL SURVEY	
NOTE BOOK	
NO.	
PLOTTED	
TEMPLATE	
AREAS CHECKED	

DATE	
BY	
ORIGINAL SURVEY	
NOTE BOOK	
NO.	
PLOTTED	
TEMPLATE	
AREAS CHECKED	

PLOT DATE = 10/27/2005  
 FILE NAME = c:\proposals\146566\146566.dwg  
 USER NAME = hmanuq

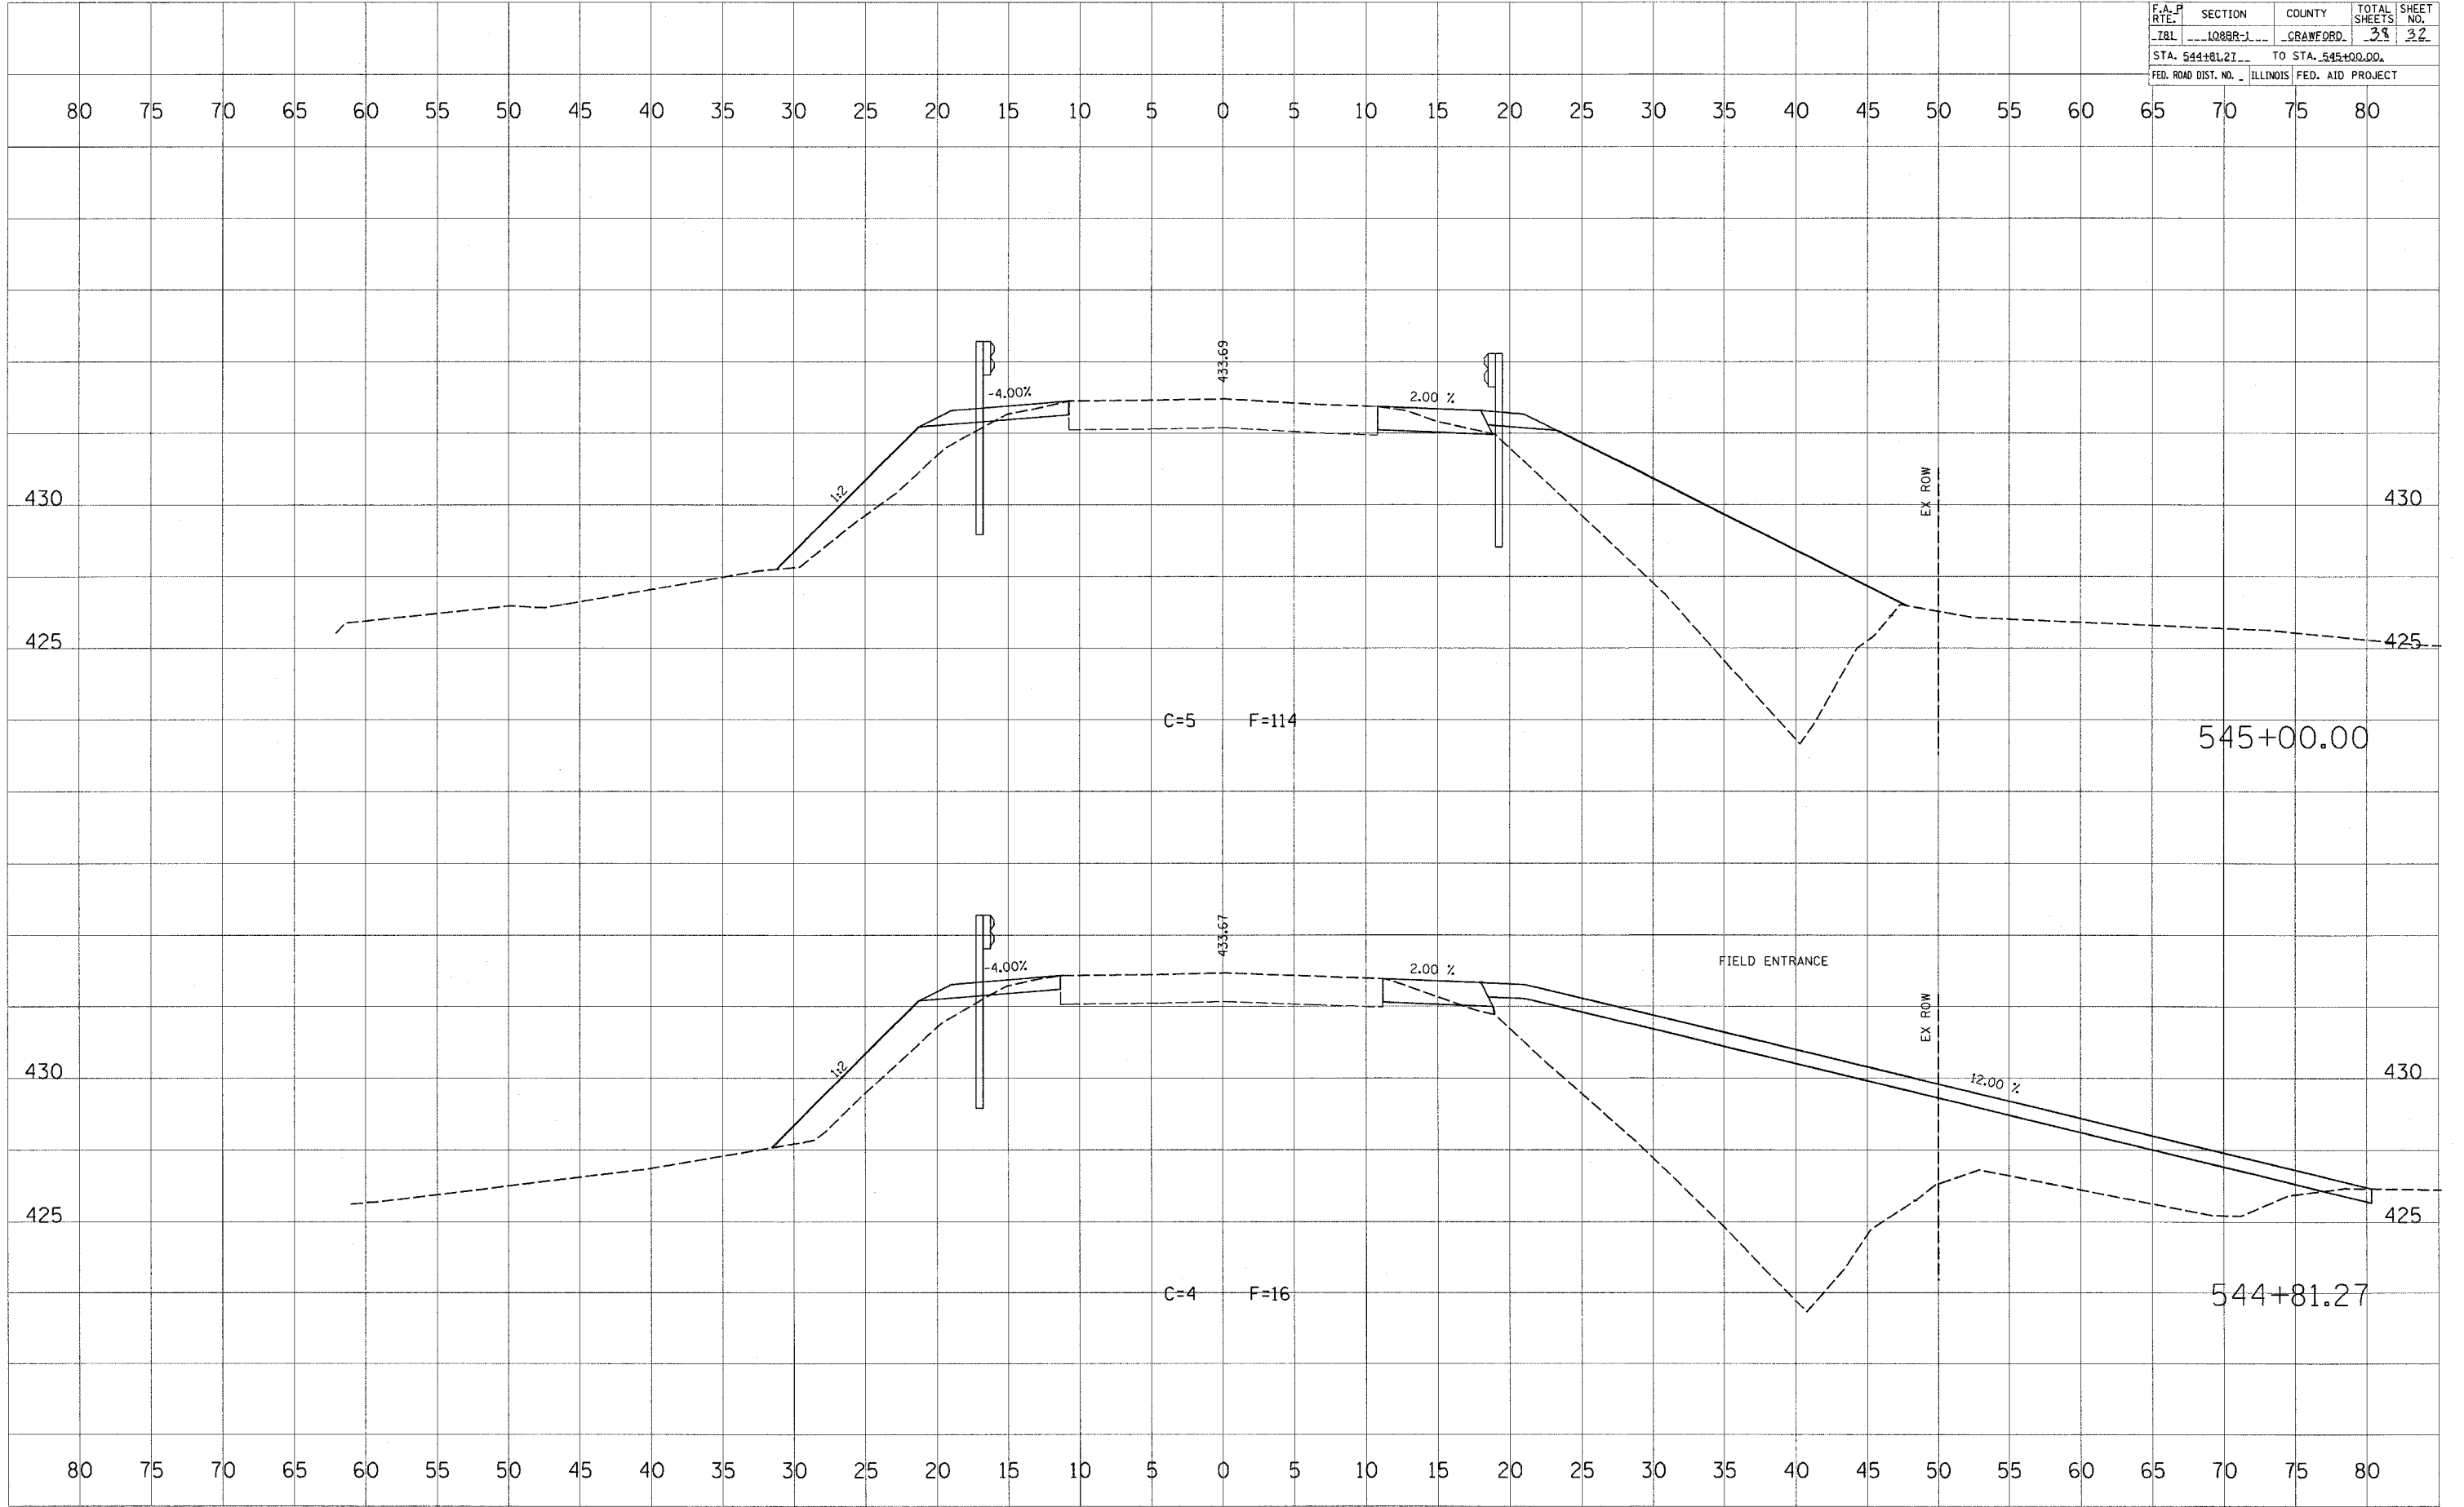

80 75 70 65 60 55 50 45 40 35 30 25 20 15 10 5 0 5 10 15 20 25 30 35 40 45 50 55 60 65 70 75 80

80 75 70 65 60 55 50 45 40 35 30 25 20 15 10 5 0 5 10 15 20 25 30 35 40 45 50 55 60 65 70 75 80